



REPAINTED SEE COLOUR CHART

NEW PAGODA LIGHT SEE PHOTO

BRASS PLAQUE

ETCHED DOUBLE GLAZED GLASS

BLACK GLOSS GEORGIAN 6 PANEL DOOR
(RECLAIMED IF AVAILABLE)

REINSTATE ORIGINAL LETTER BOX & HANDLE (SEE PHOTO 1)

SECURITY GATE TO BE INSTALLED, STYLE SIMILAR TO PHOTO 2

DOOR TO BE PAINT BLOCK GLOSS


PROPOSED FRONT
1:50


ALL FIRST FLOOR WINDOWS TO BE REPLACED WITH TIMBER UPVC WINDOWS
WITH 12MM SLIM LITE GLASS
SEE DETAILS




EXISTING FRONT
1:100

EXISTING SIGNAGE TO RELOCATED BY LA


<div><div><div>Design</div><div>Allison Ltd</div></div><div></div></div> <div>designallison@yahoo.co.uk</div> <div>Tel : 07389816997</div>	Title PROPOSED , EXISTING	Project PROPOSED ALTERATION TO FRONTAGE, 10 DUKE STREET, WHITEHAVEN	Client BAXTER Status PL	Date MAY 22 Drawn By MWA	Scale 1:250
				Dwg No. 1	Rev A

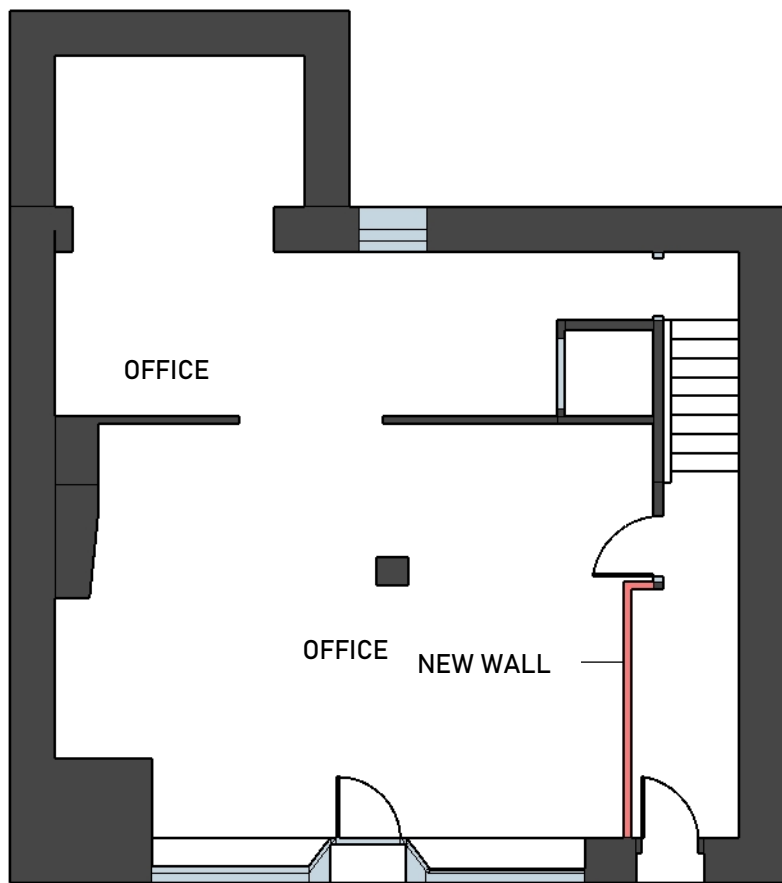


PROPOSED GROUND

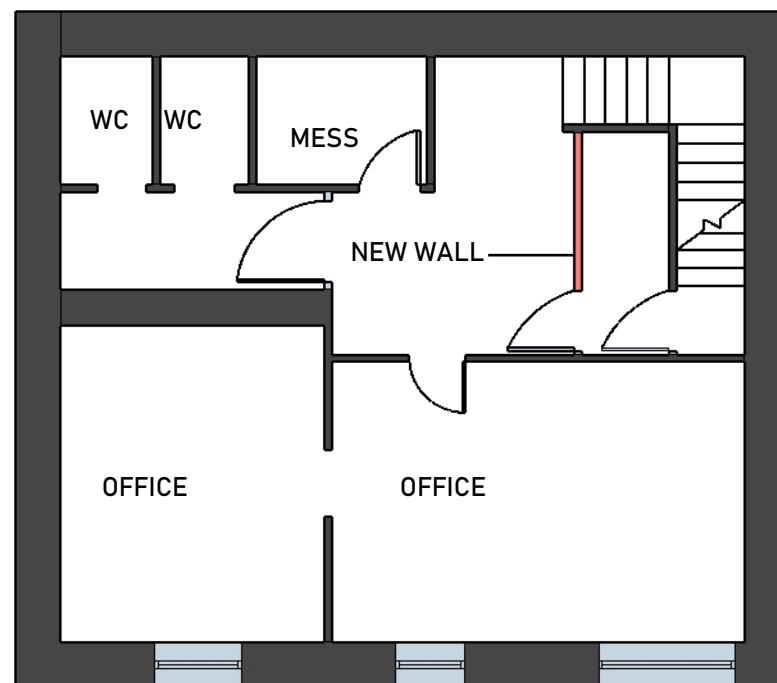


PROPOSED FIRST

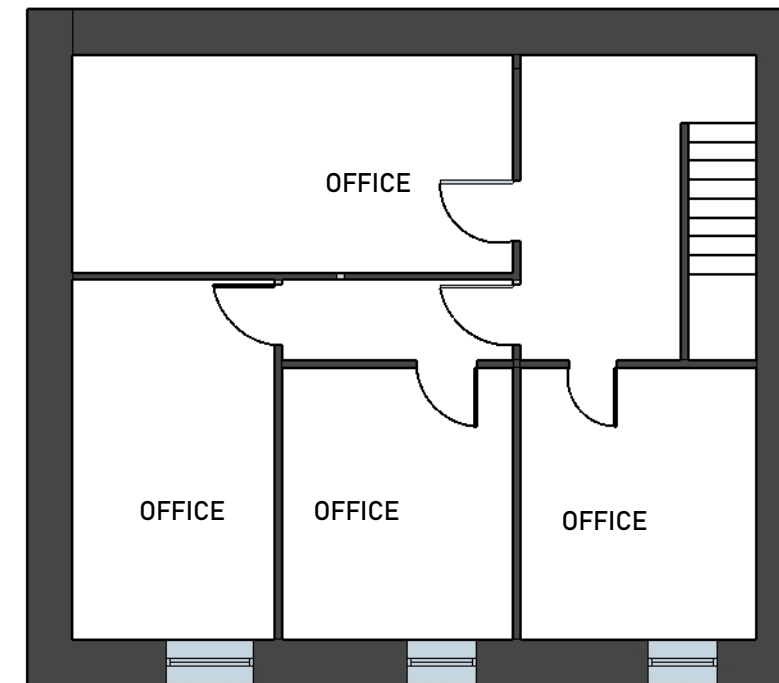


PROPOSED SECOND

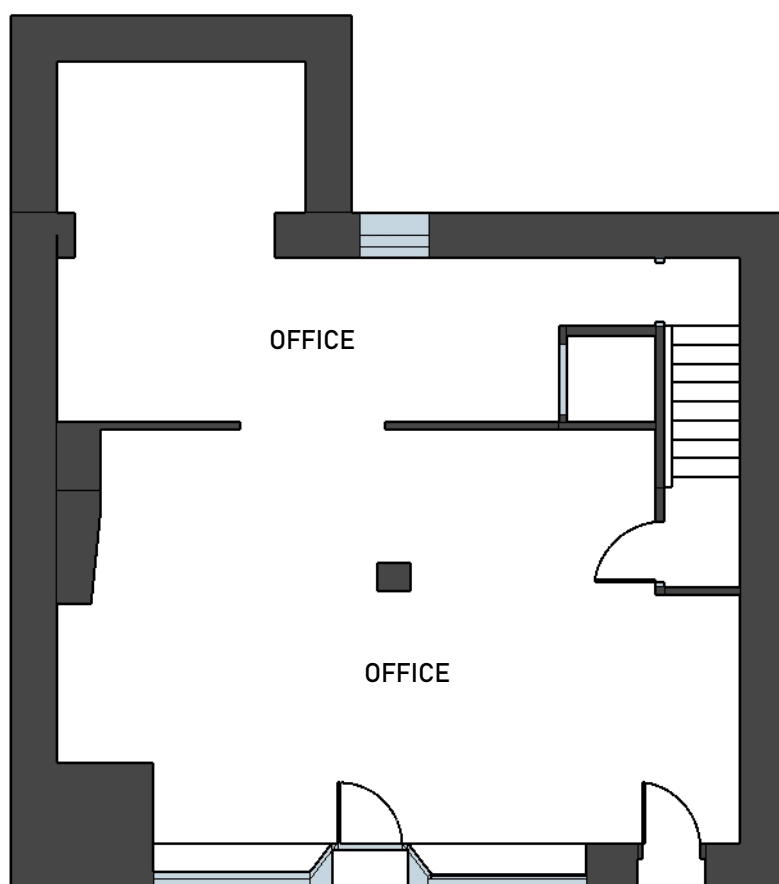


EXISTING GROUND

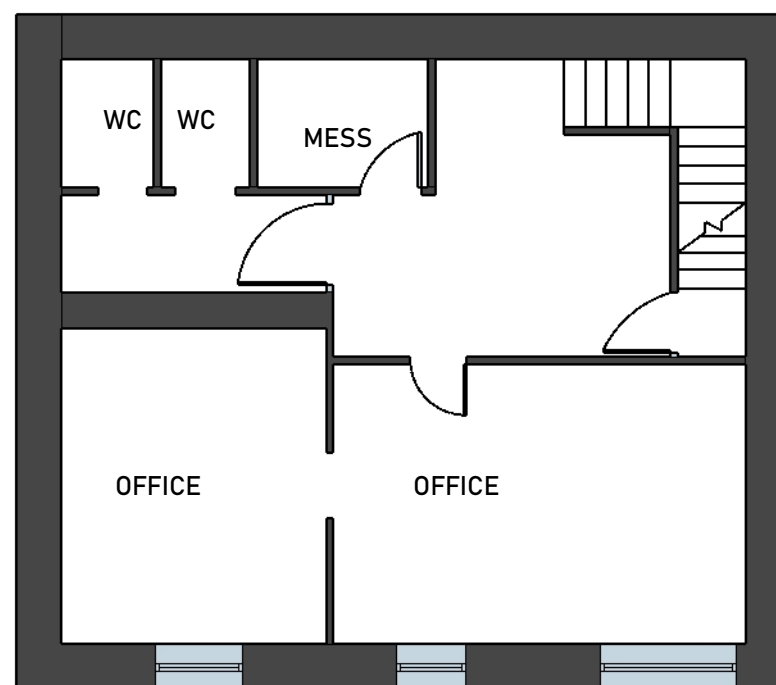

EXISTING FIRST

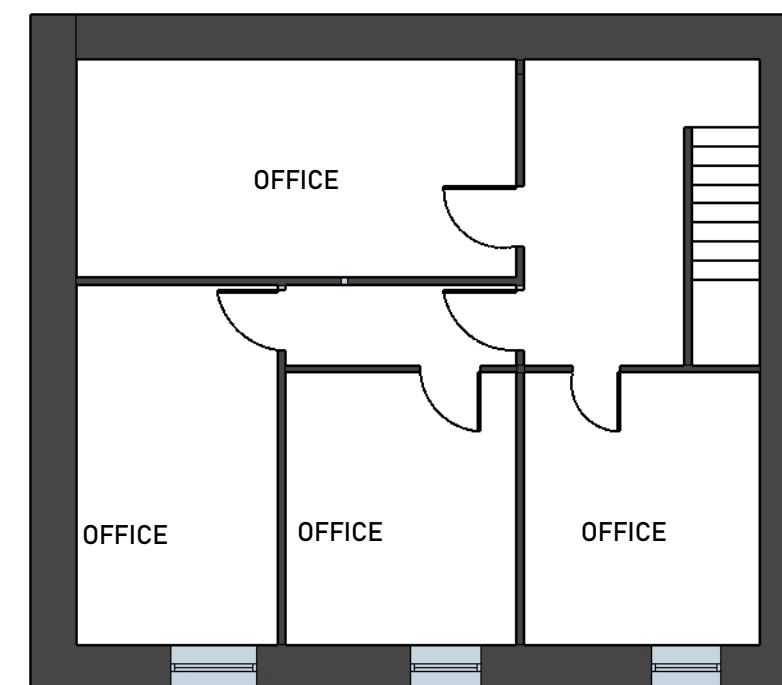

EXISTING SECOND

<div><div>Design</div><div>Allison Ltd</div></div> <div>designallison@yahoo.co.uk</div> <div>Tel : 07389816997</div>	Title PROPOSED , EXISTING	Project PROPOSED ALTERATION TO FRONTAGE, 10 DUKE STREET, WHITEHAVEN	Client BAXTER Status PL	Date MAY 22	Scale 1:100
				Drawn By MWA	
				Dwg No. 3	Rev A