



Ref TA/2026/219  
IS LANGHORN COURT.


(Front wall)

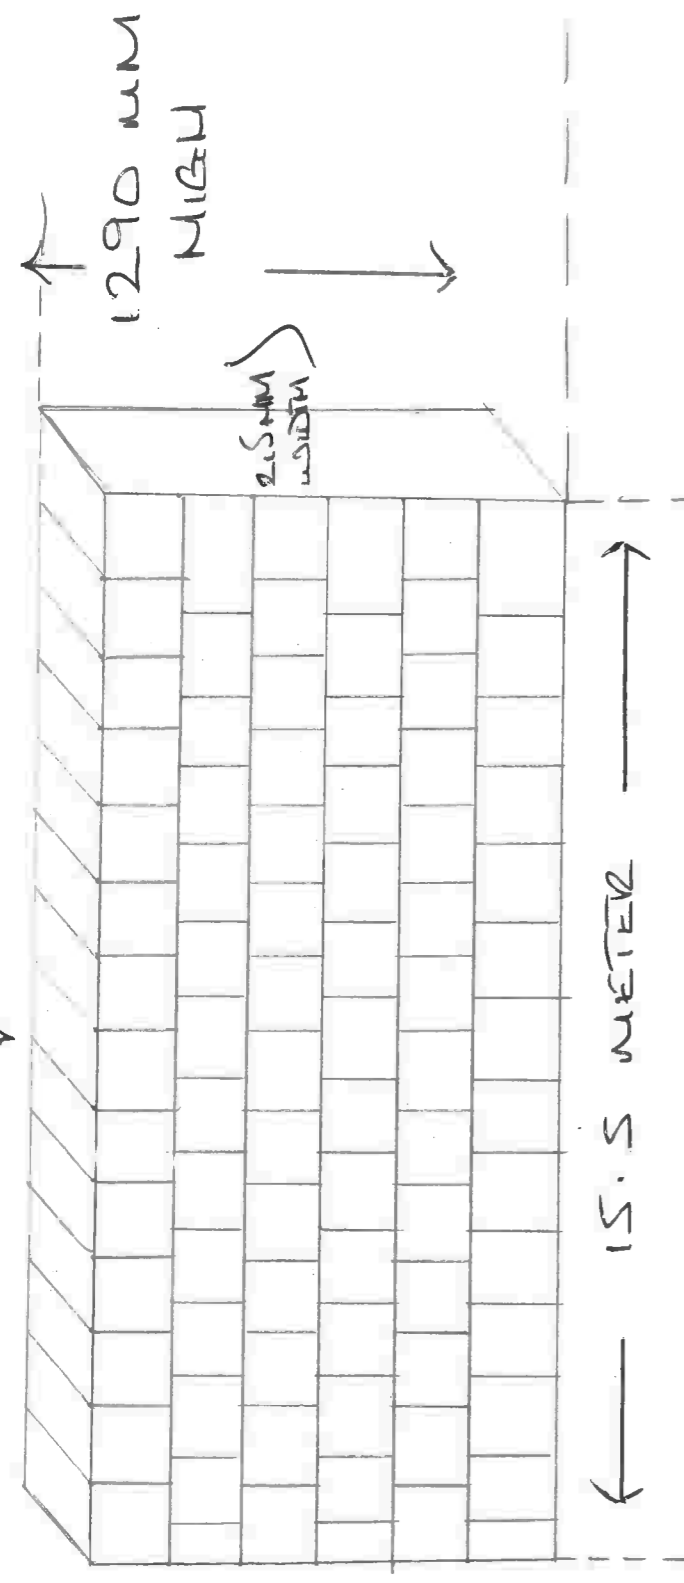

(SIDE VIEW)

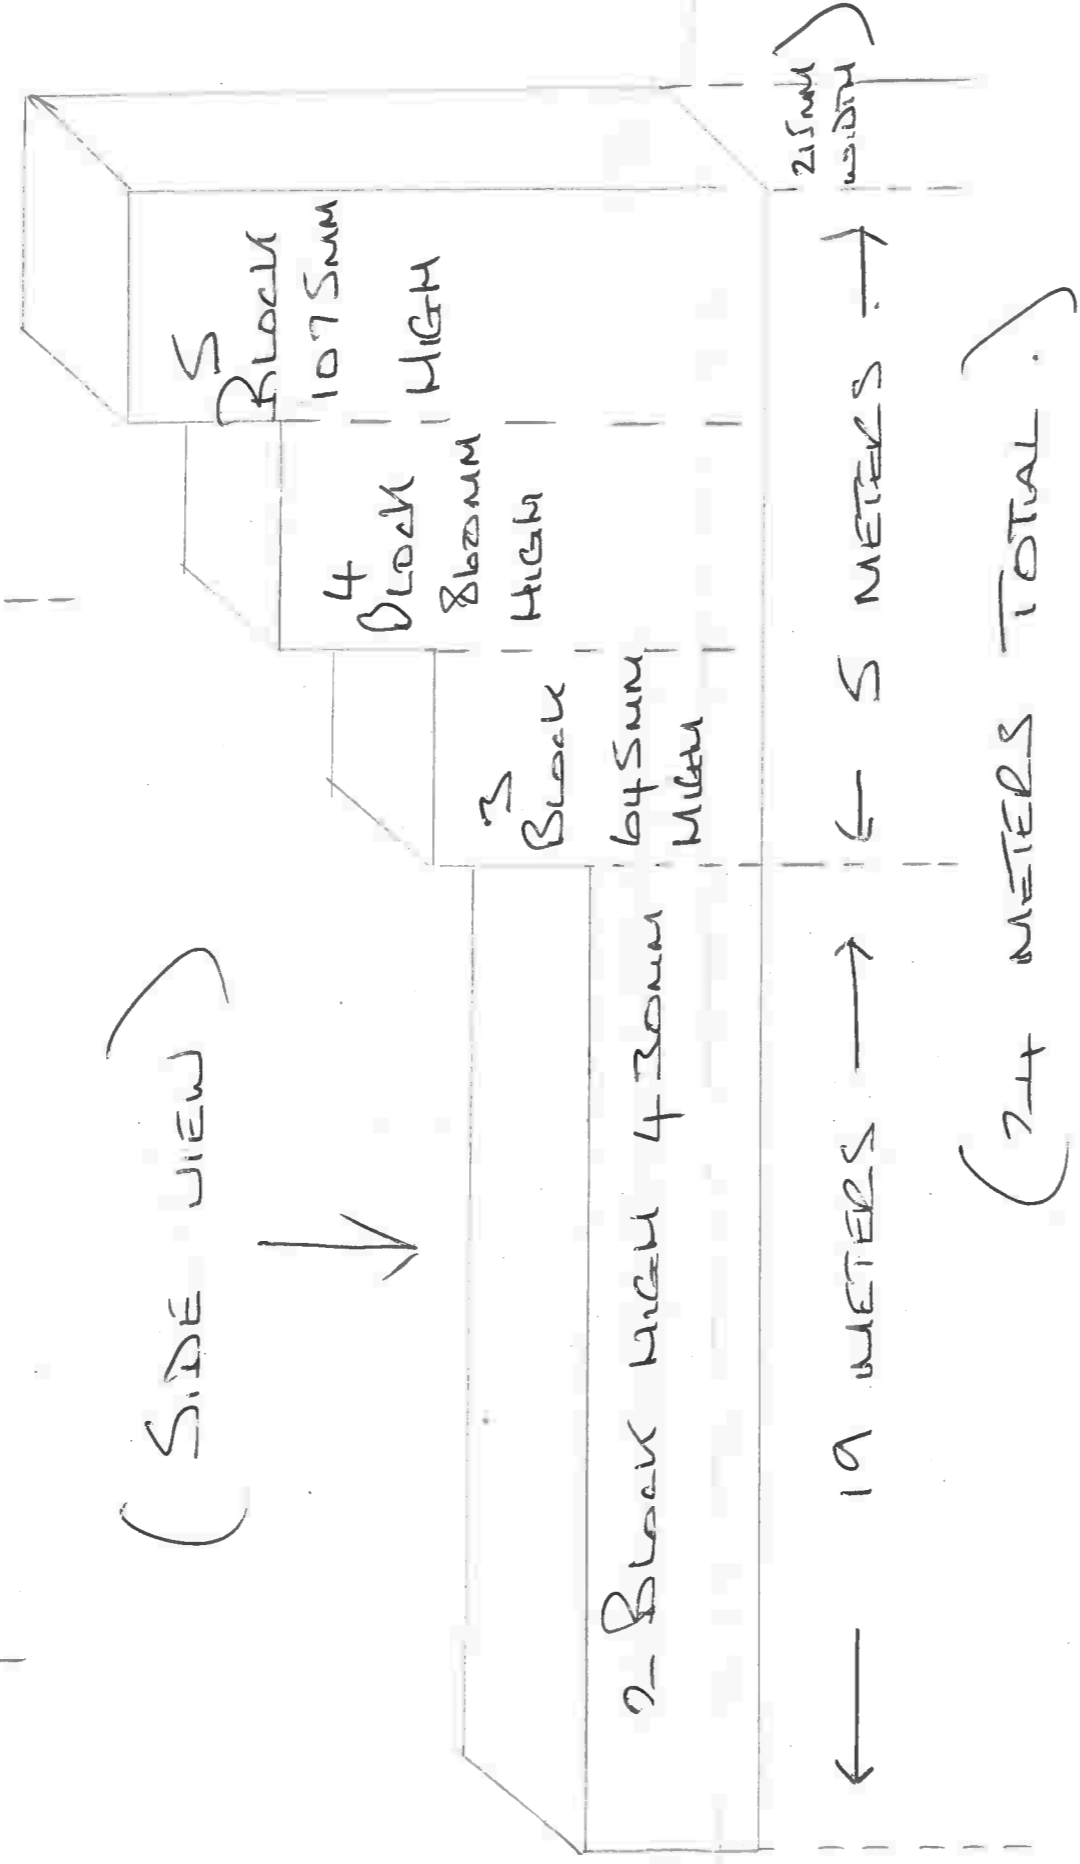

(Front wall 15.5 meter)

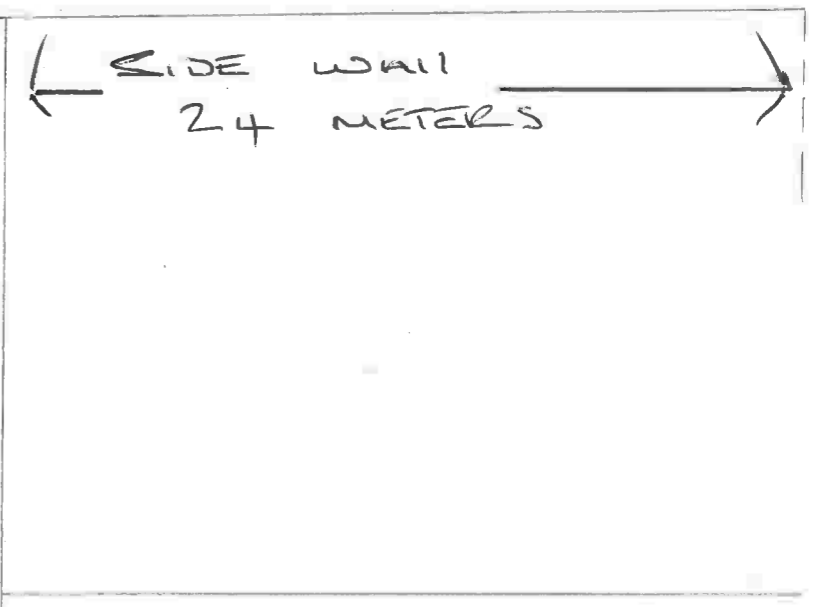

(No. 15)

← No 17 (Fence) →