


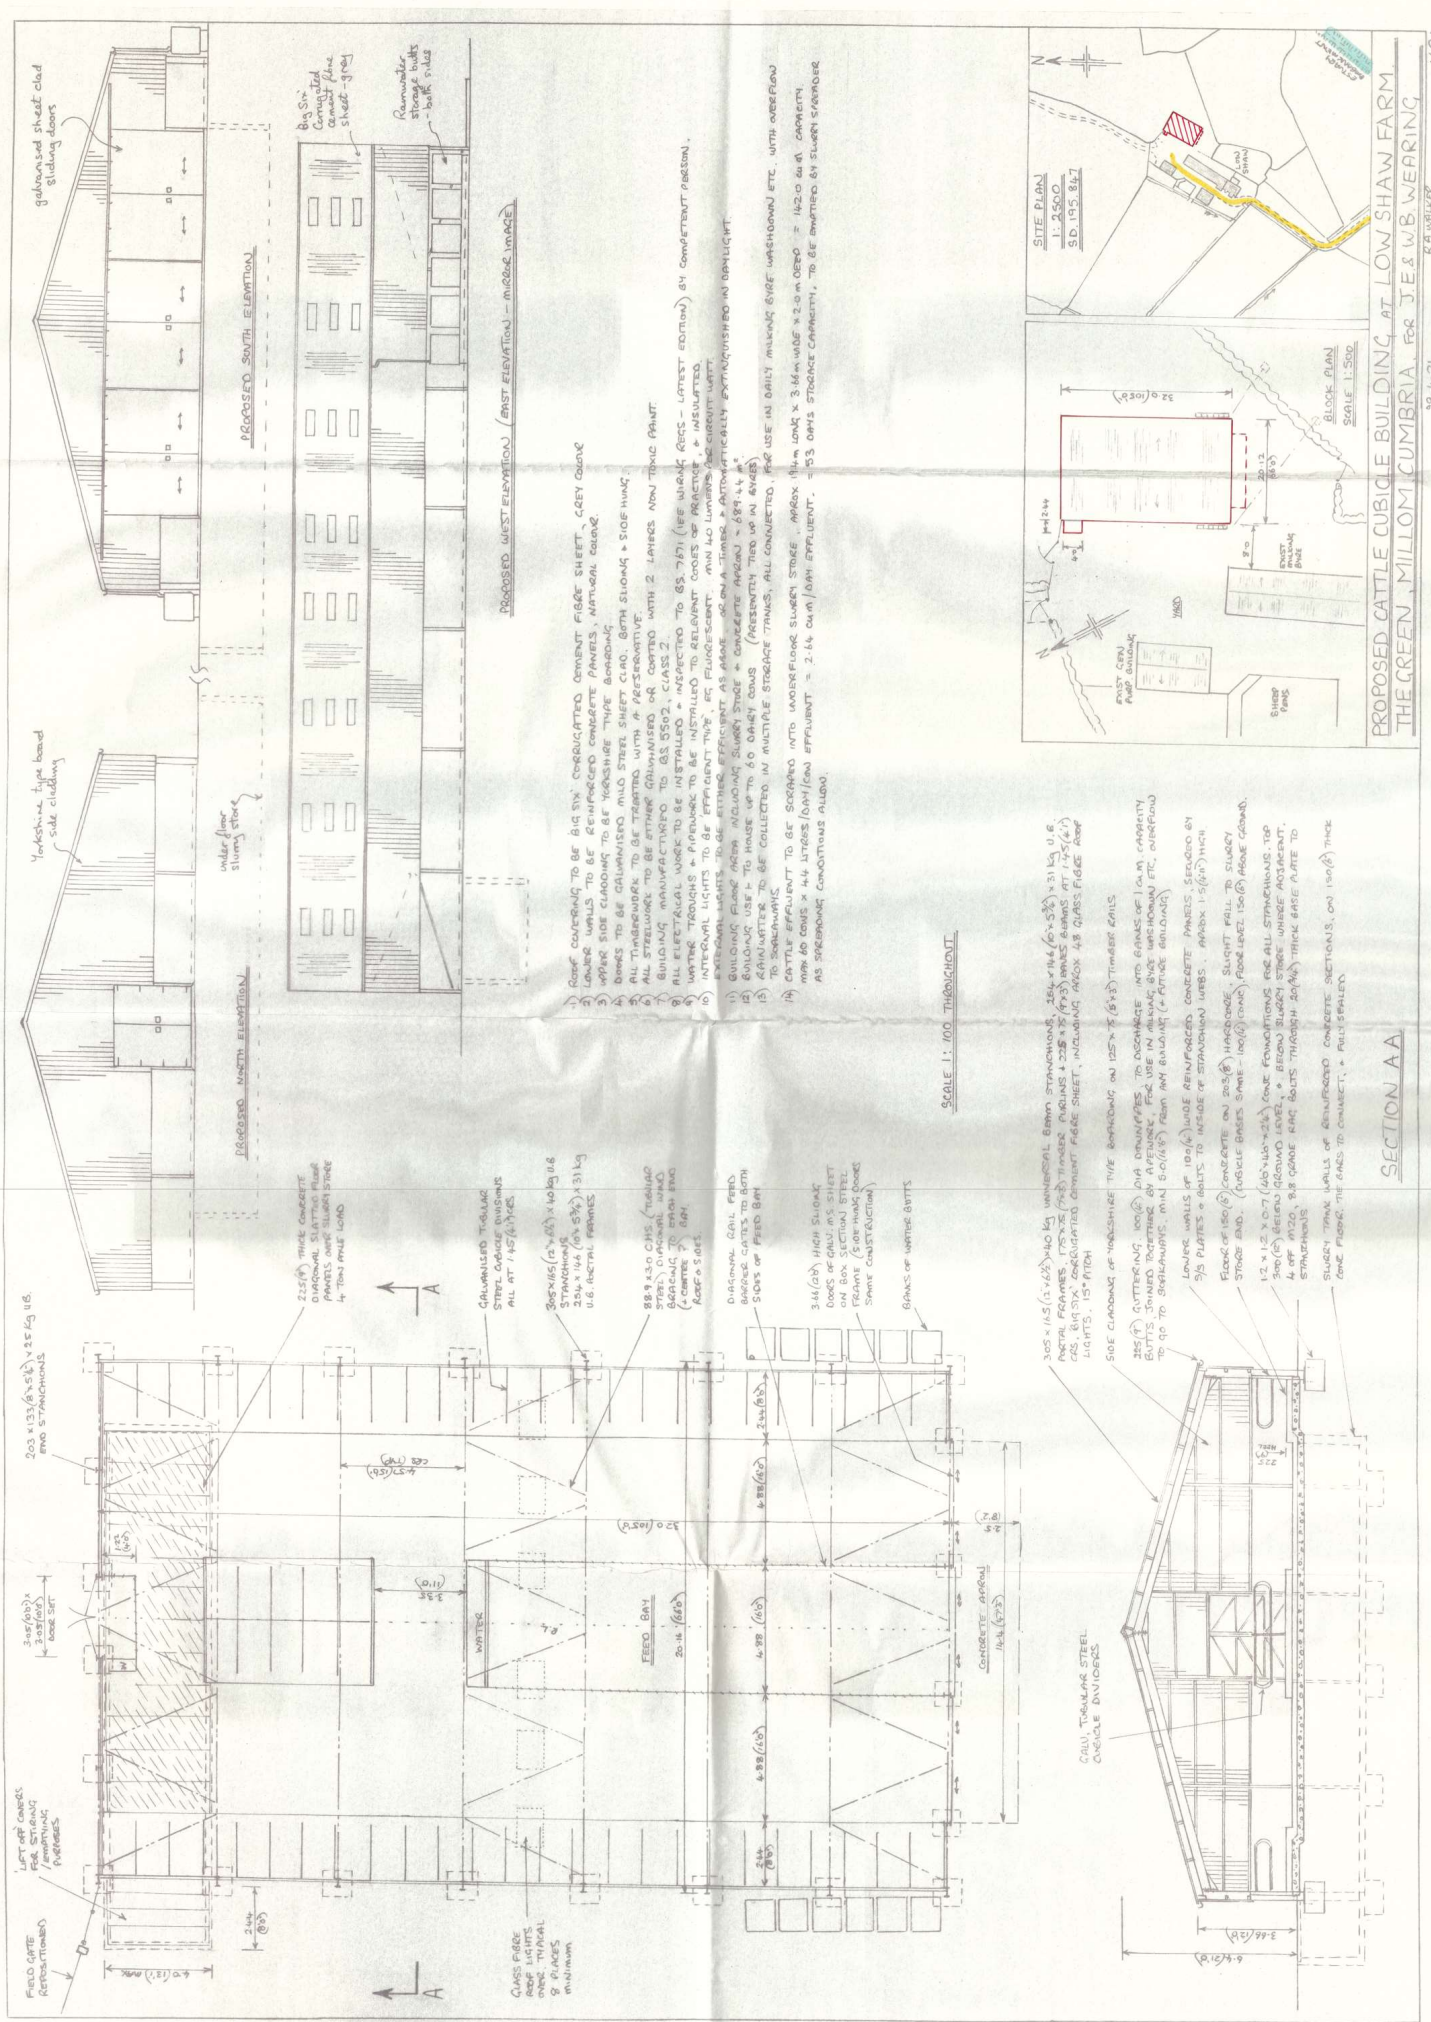

SECTION AA

PROPOSED CATTLE CUBICLE BUILDING AT LOW SHAW FARM
THE GREEN, MILLOM, CUMBRIA, FOR JES & WB WEARING

29.11.21

21.11.21

1694