


NE ELEVATION

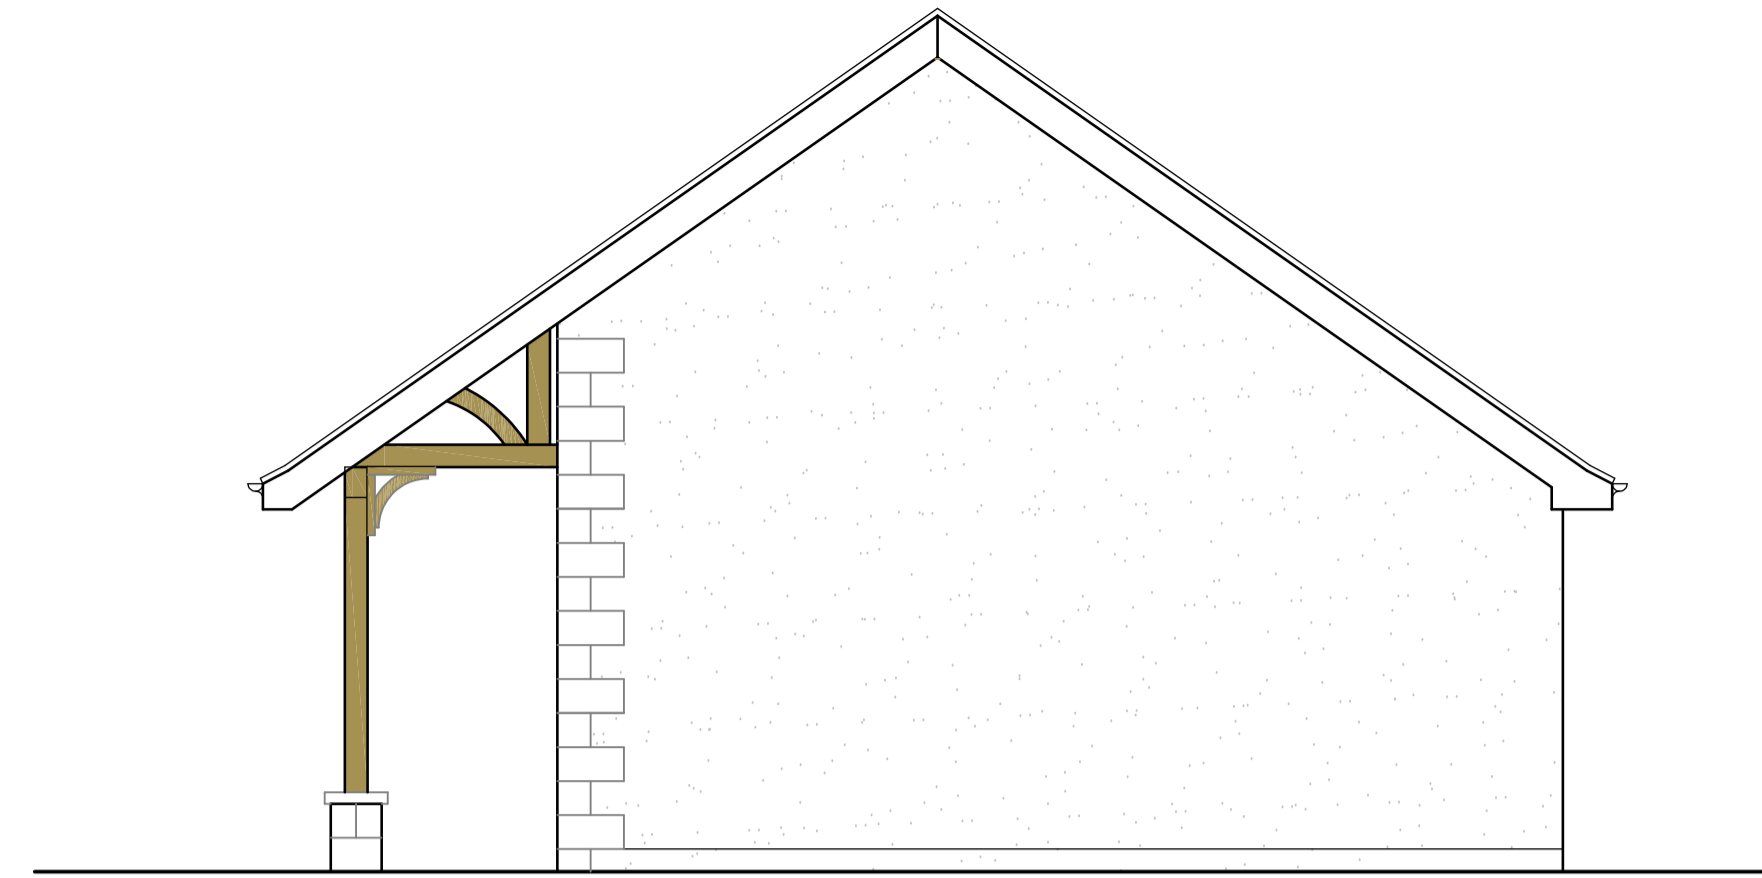

SE ELEVATION

EXTERNAL MATERIALS

Roof - slate;


Walls - mix of random local stone & off-white roughcast render - all to match dwelling.

Oak posts/ framing to support front canopy overhang.

Windows & sliding/ folding doors - white uPVC.



SW ELEVATION

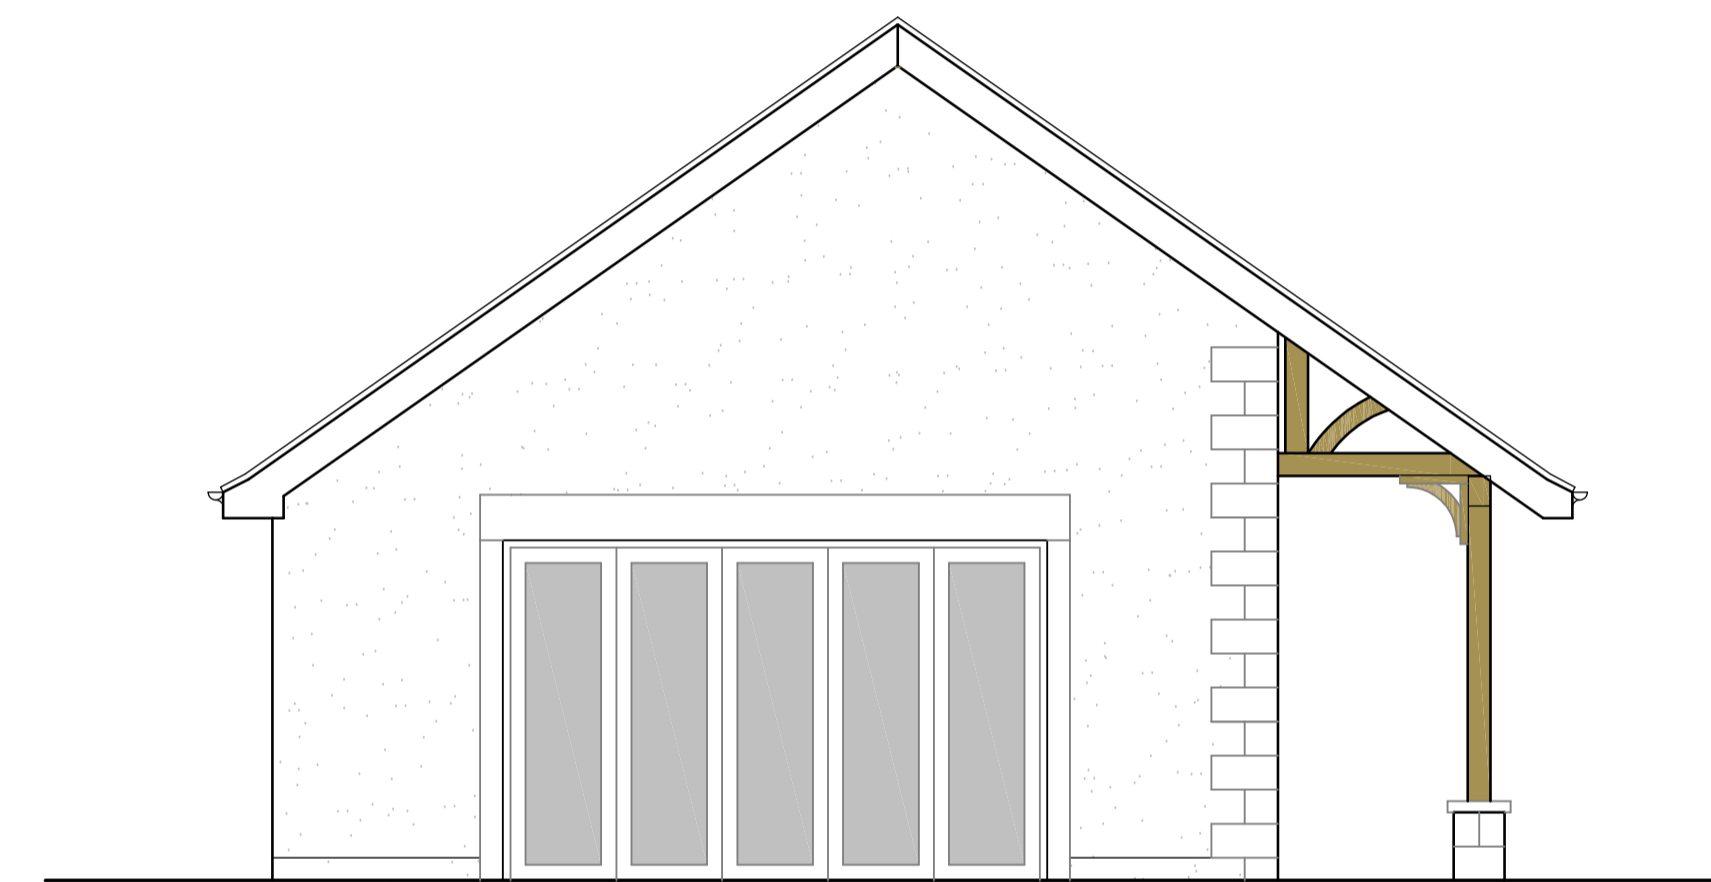

NW ELEVATION

No.	Date	Revision	Initial
B	29/07/21	Further client requested minor amendments.	GB
A	06/07/21	Design revised in line with client requirements.	GB

ALPHA DESIGN

Architectural Services  
Member of the Chartered Institute of  
Architectural Technologists

Tel: 01900 829199 email: gb@adcumbria.co.uk

Project \_\_\_\_\_

PROPOSED REPLACEMENT  
DWELLING,  
MOUNTAIN VIEW,  
ASBY

Client \_\_\_\_\_

MR & MRS J. EDGAR

Drawing \_\_\_\_\_


REVISED DETACHED GARAGE /  
GYMNASIUM PLAN & ELEVATIONS

Scale 1:50 @ A1 Drawn GB

Checked \_\_\_\_\_ Date MARCH 2021

Drawing No. \_\_\_\_\_

16/12/895 - 18 b)

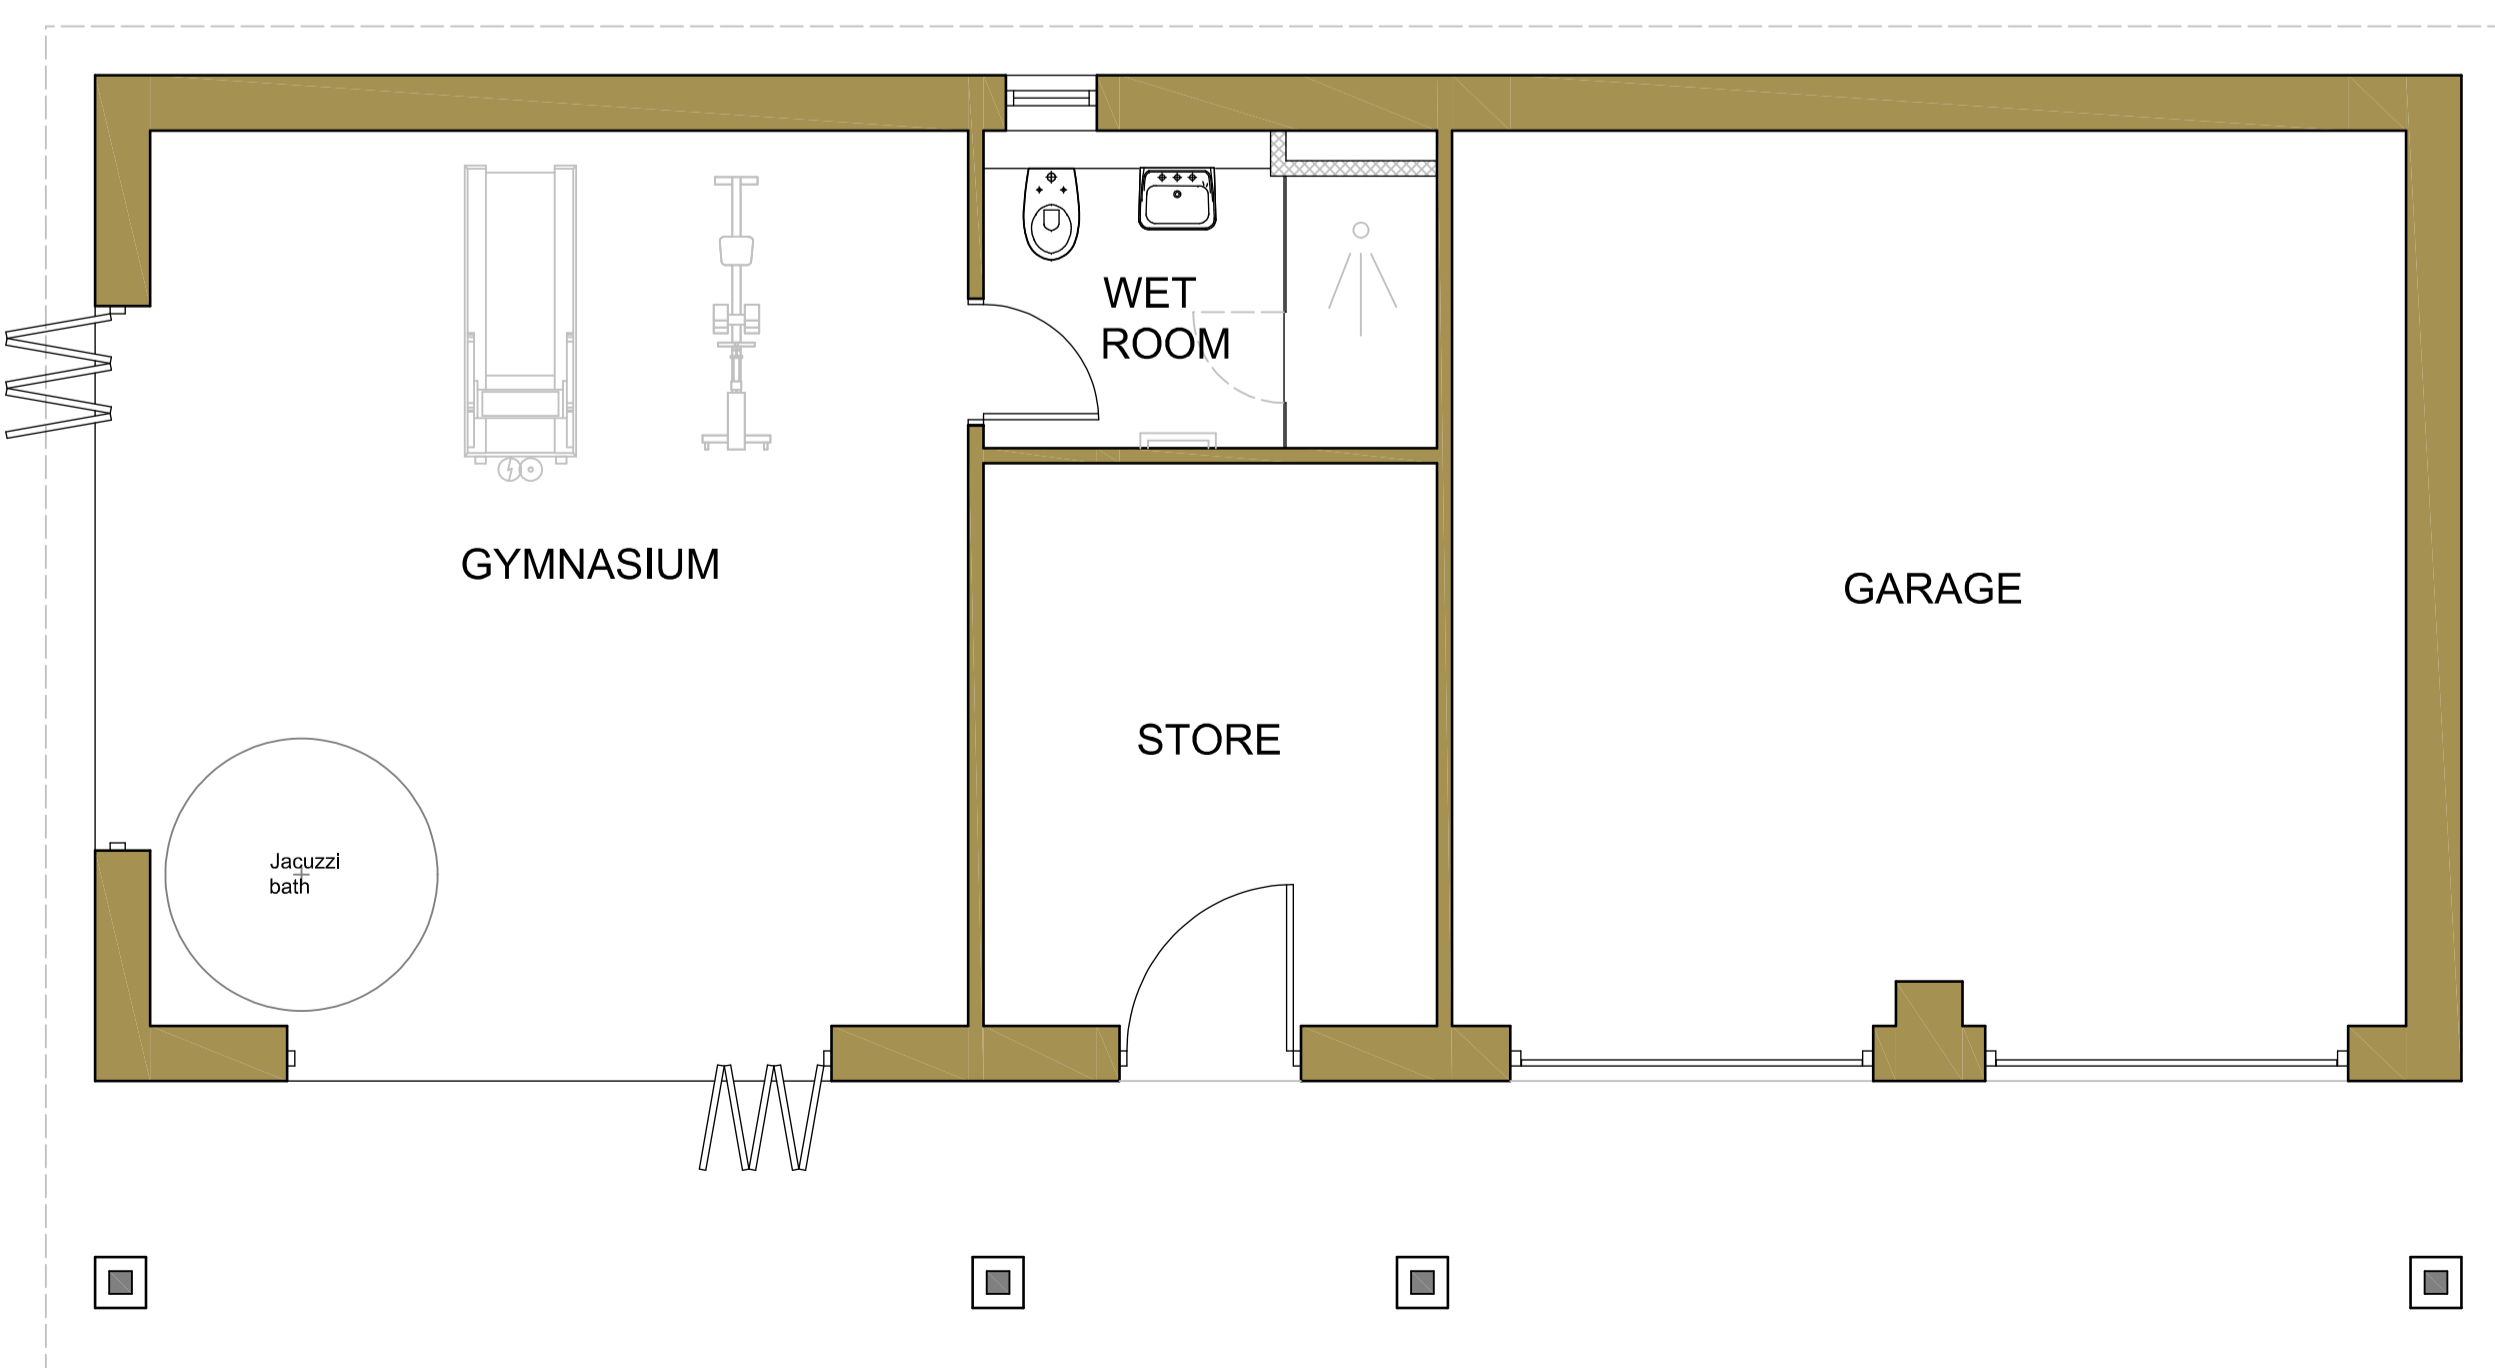

PLAN

This drawing and design is copyright and must not be reproduced in part or in whole without prior written consent. Contractors must verify all dimensions on site before commencing work or preparing shop drawings.