



9 LING ROAD, EGREMONT

GARAGE CONVERSION


2012

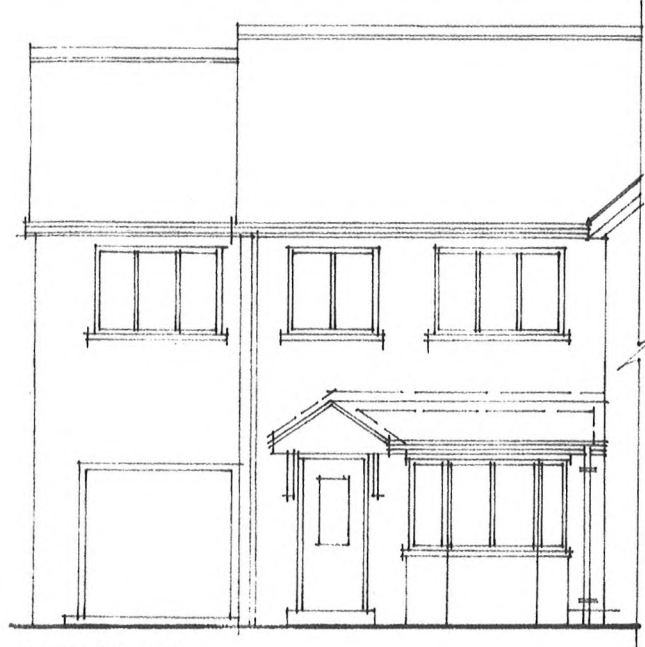

FRONT

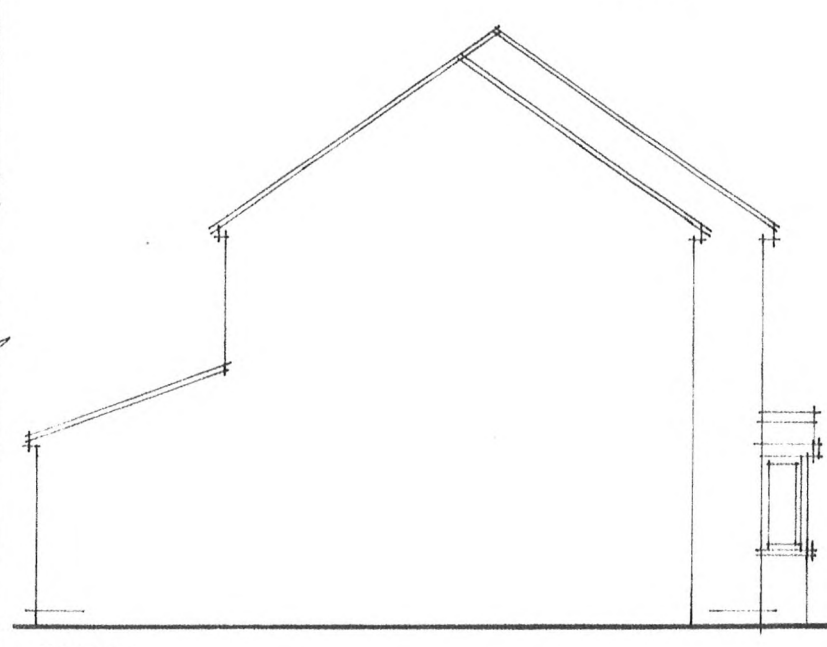

SIDE

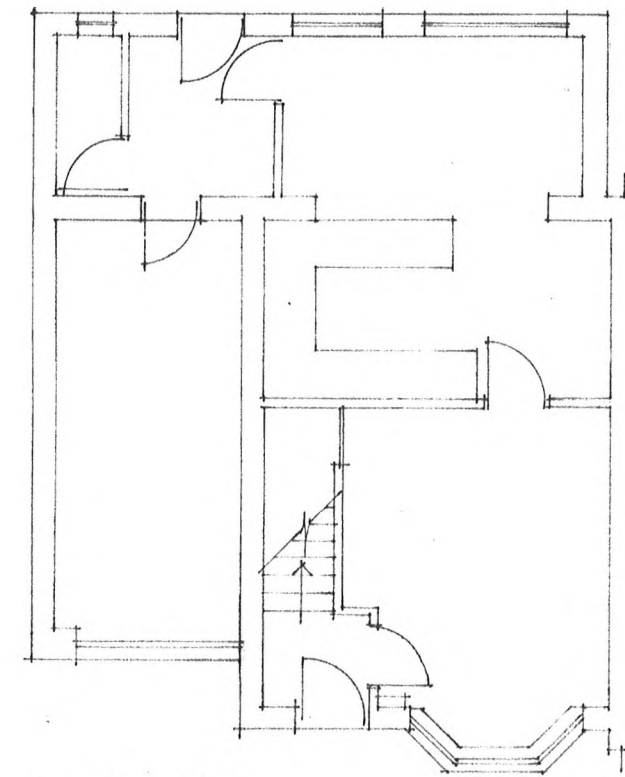


GF PLAN
AS EXISTING 1:100

PREPARATORY WORKS - REMOVE GARAGE DOOR & MODIFY SUPPORT ABOVE IN ACC. WITH STR. ENG. DETAILS, INCLUDING NEW OPENING OFF HALLWAY. EXCAVATE AS REQUIRED TO ERECT EXTENSION AS SHOWN IN SECTION aa.
GAS/ELECTRIC METERS TO BE RELOCATED TO SIDE ELEVATION, TO SATISFACTION OF UTILITIES

EXISTING GAS FIRED HEATING SYSTEM MODIFIED TO ACCOMMODATE NEW CONVERTED AREA - SEE REPORT.

INSTALL COMPATIBLE SMOKE DETECTOR TO SITTING AREA, TO BS 5446, TO LA. AGREED POSITION

INSTALL 15L/SEC EXTRACT VENT TO WZ. AREA AS SHOWN.

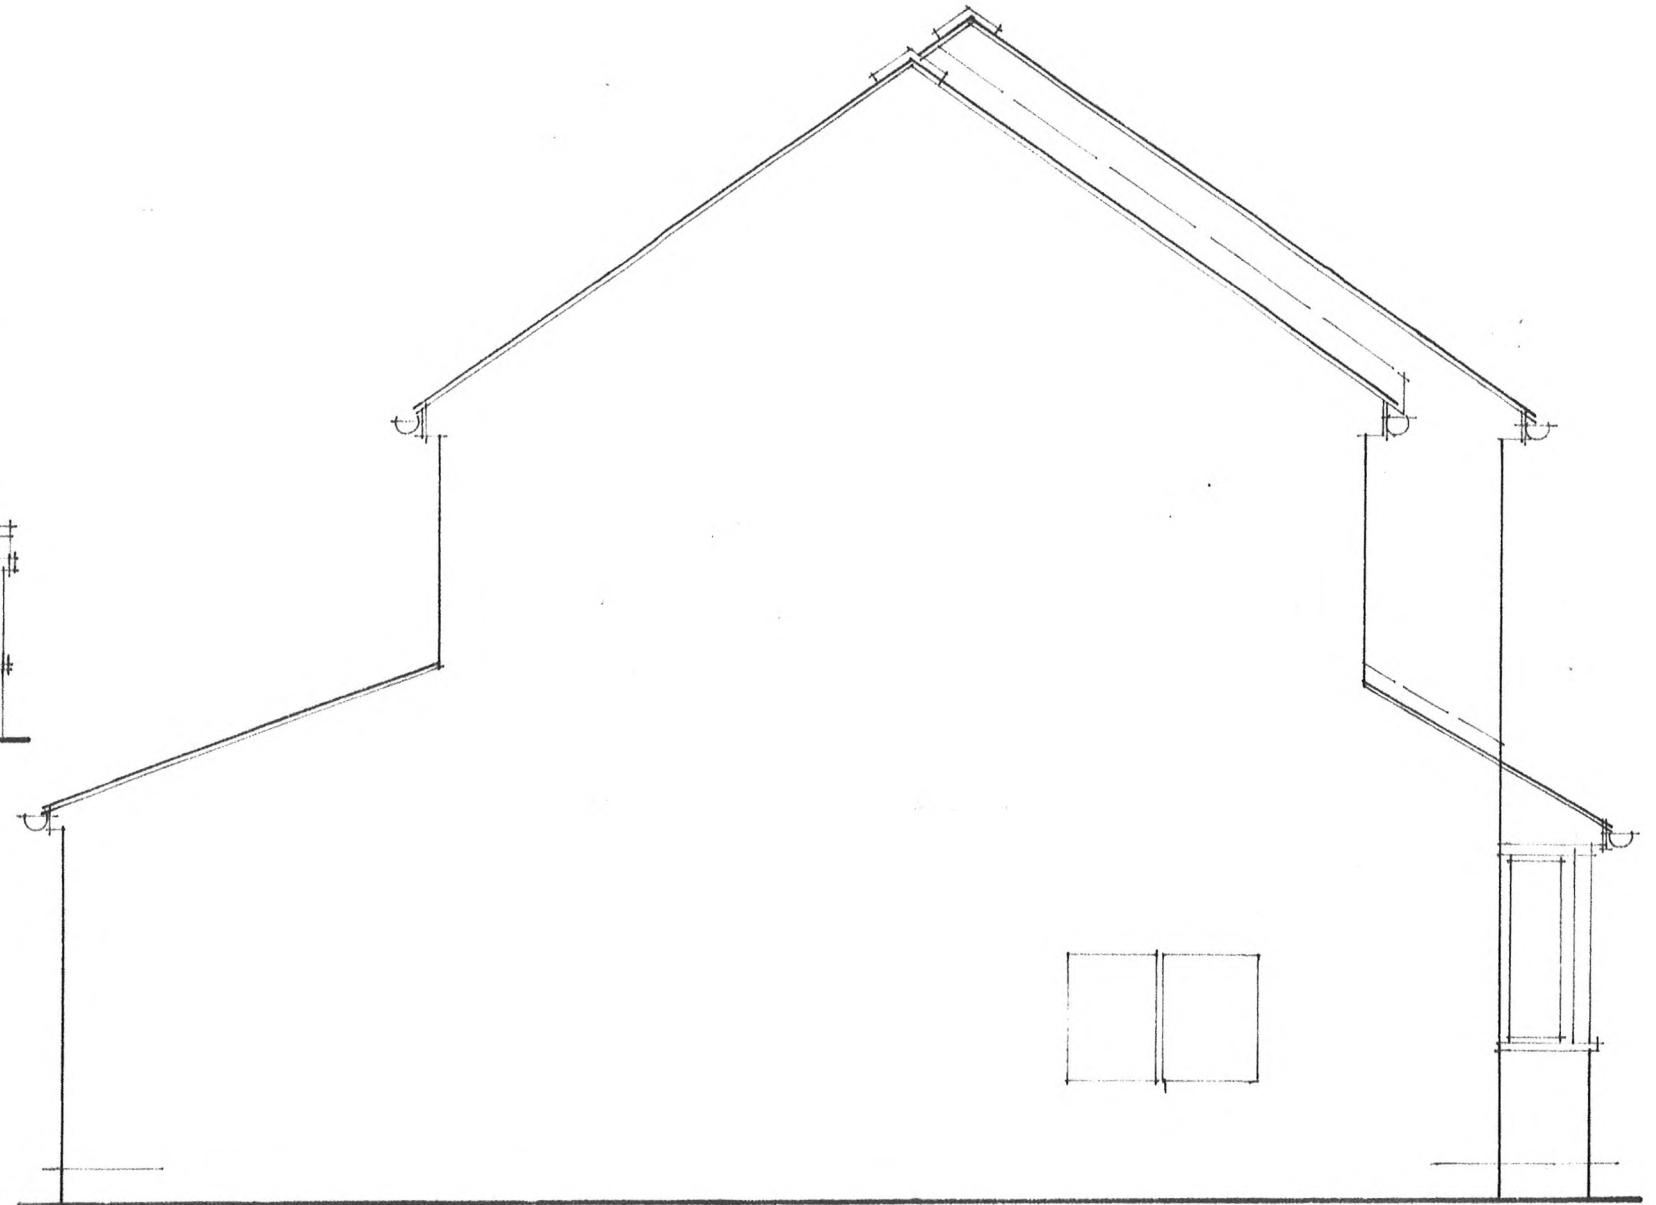


SIDE ELEVATION 1:50

SEE SHEET 1 OF 2 FOR CONSTRUCTION NOTES AS INDICATED ON SECTION aa.

SAN. FITTINGS TO WZ AREA AS SHOWN, & CONNECTED VIA 21G & MH TO EXISTING FW SYSTEM, PASSING UNDER THE EXTENSION, TO BE PROTECTED IN 200 MM CONZ. ENCASEMENT BENEATH EXTENDED BUILDING CURTILAGE.

NB. THESE DRAWINGS ARE FOR THE SOLE PURPOSE OF OBTAINING COPELAND BC APPROVALS.
NB ALL NEW ELECTRICAL WORK TO BE DESIGNED, INSTALLED, INSPECTED & TESTED IN ACC. WITH IEE WIRING REGS - 18TH EDITION. THE WORKS SHALL BE BY A SELF CERTIFIED INSTALLER OR BY A SKIPP PERSON WITH A CERT. OF COMPLIANCE PRODUCED TO BDC. CONTROL UPON COMPLETION OF THE WORKS.

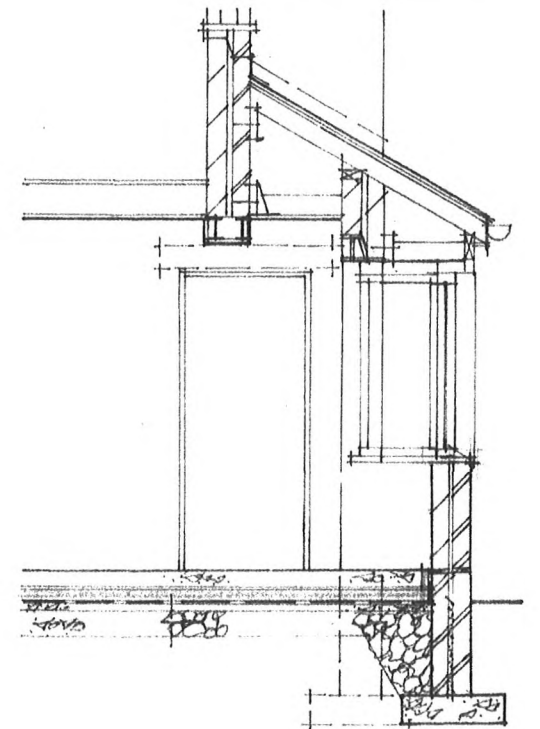

SECTION aa 1:50