



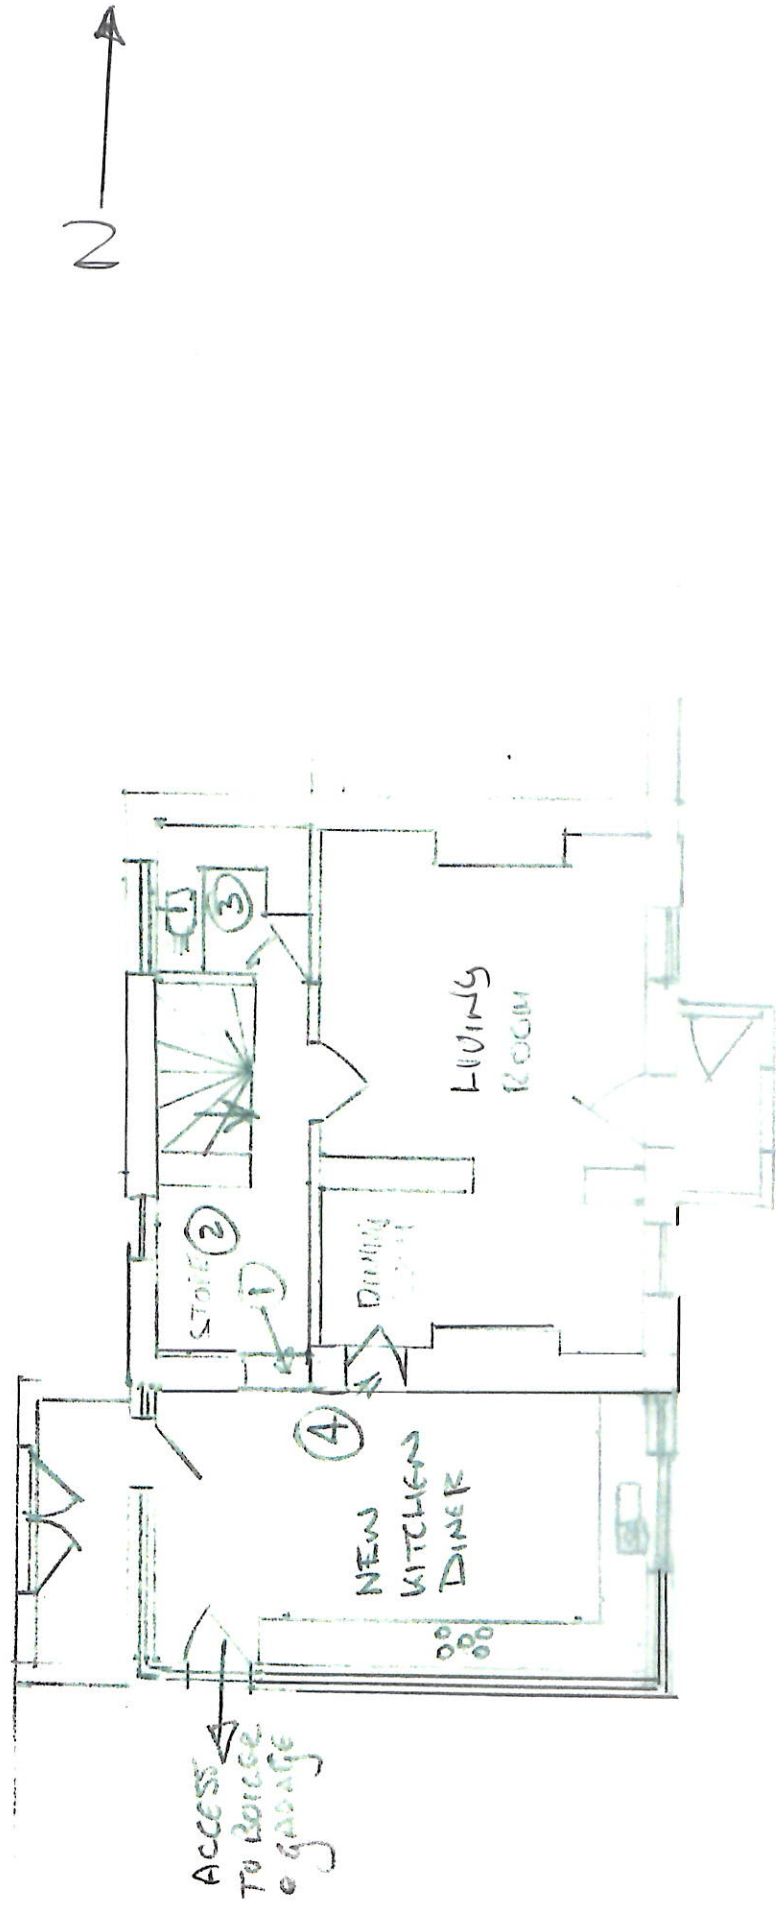

PROPOSED GROUND FLOOR AND EXISTING

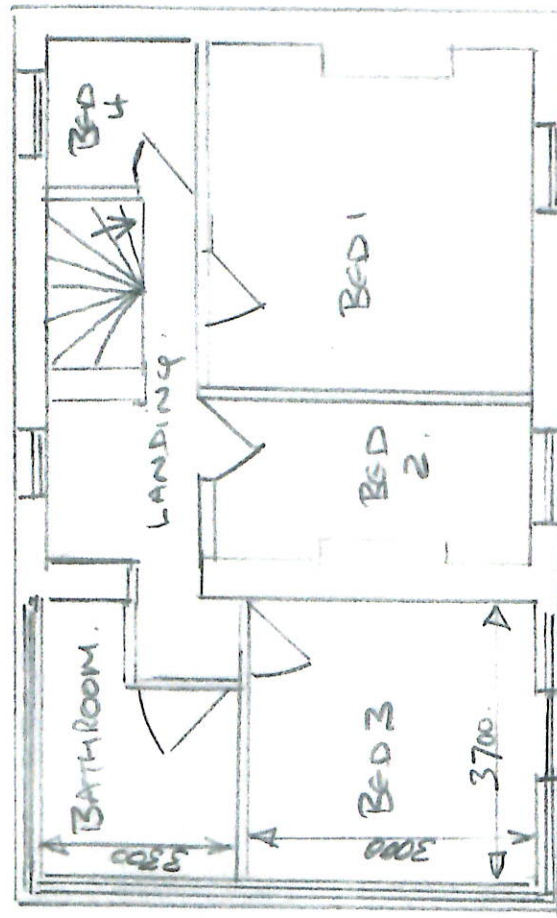

PROPOSED FIRST FLOOR AND EXISTING

NOTES

- 1 CLOSE UP EXISTING OPENING
- 2 CREATE DOWNSTAIRS TOILET IN STAIRS
- 3 EXISTING KITCHEN CHANGE TO UTILITY
- 4 Create New Opening From EXISTING DINING ROOM

JOB TITLE

SILVER HOW
GOSFORTH
SEASCALE
CUMBRIA
CA20 1HW

DRAWING NAME

PLAN OF EXISTING AND PROPOSED GROUND & FIRST FLOOR

PLANNING - POSSIBLE

PERMIT
DOCUMENT

DRAWN BY JB
NOV 20

CLIENT
CRAIG FANCETT