


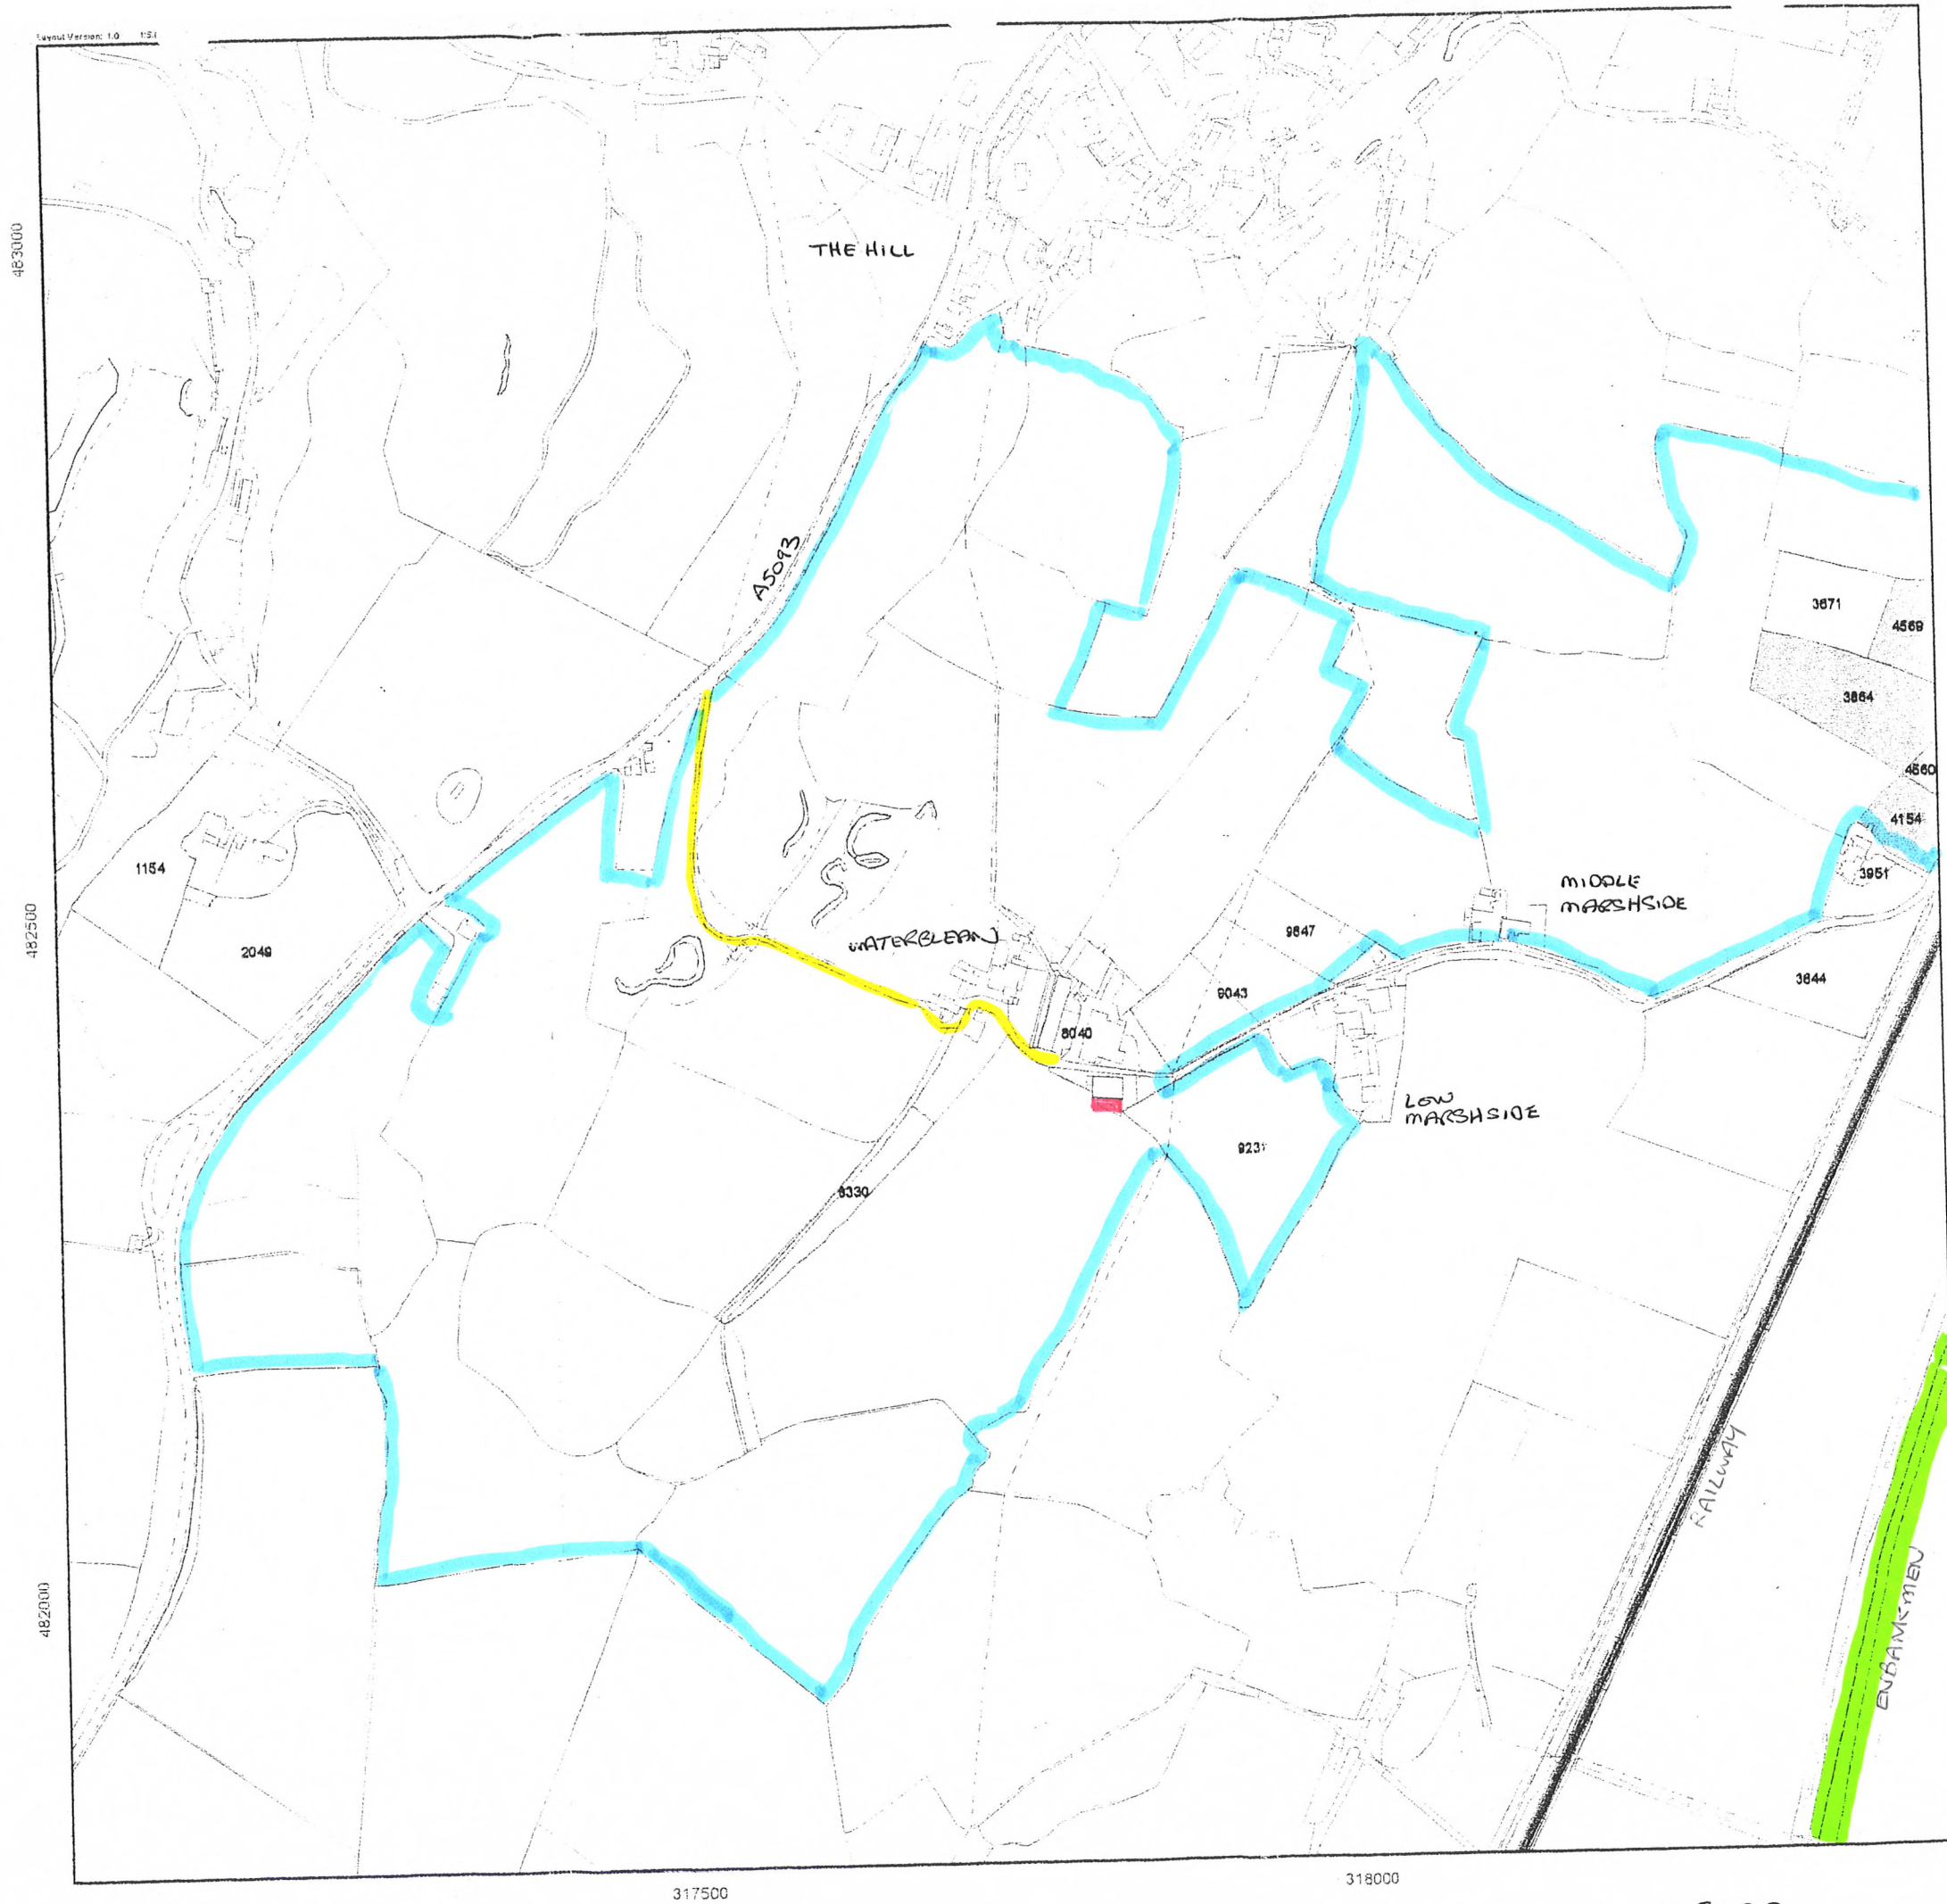

ACCESS ROAD, COLOURED YELLOW

LOCATION OF PROPOSED COVERED
MIDDEN. - - - COLOURED RED

ESTUARY TIDAL PROTECTION EMBANKMENT
(FROM MILLOM TO DUDDON BRIDGE)
COLOURED GREEN

FARM BOUNDARY - - COLOURED BLUE

317500

318000

SCALE 1:5000