

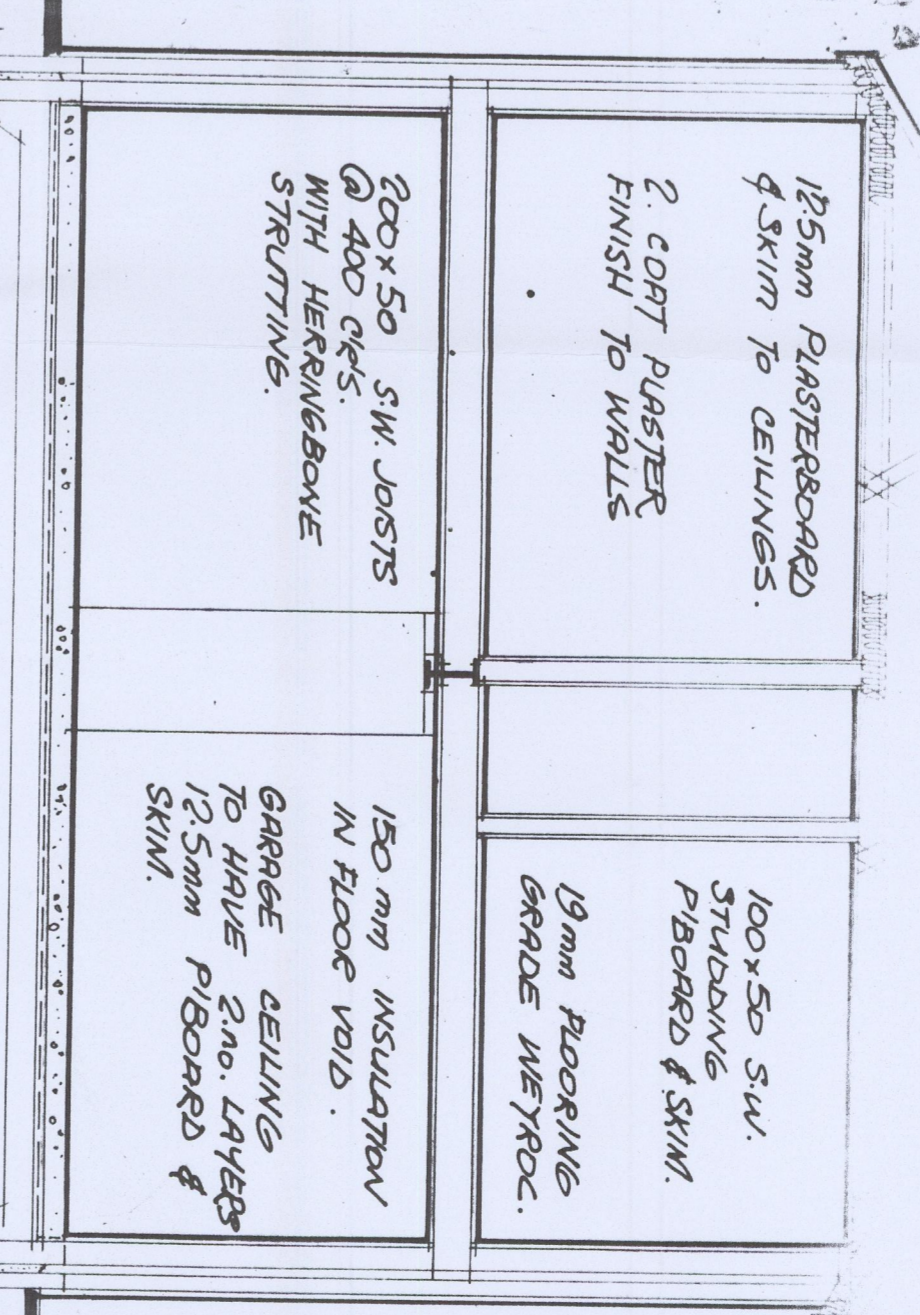
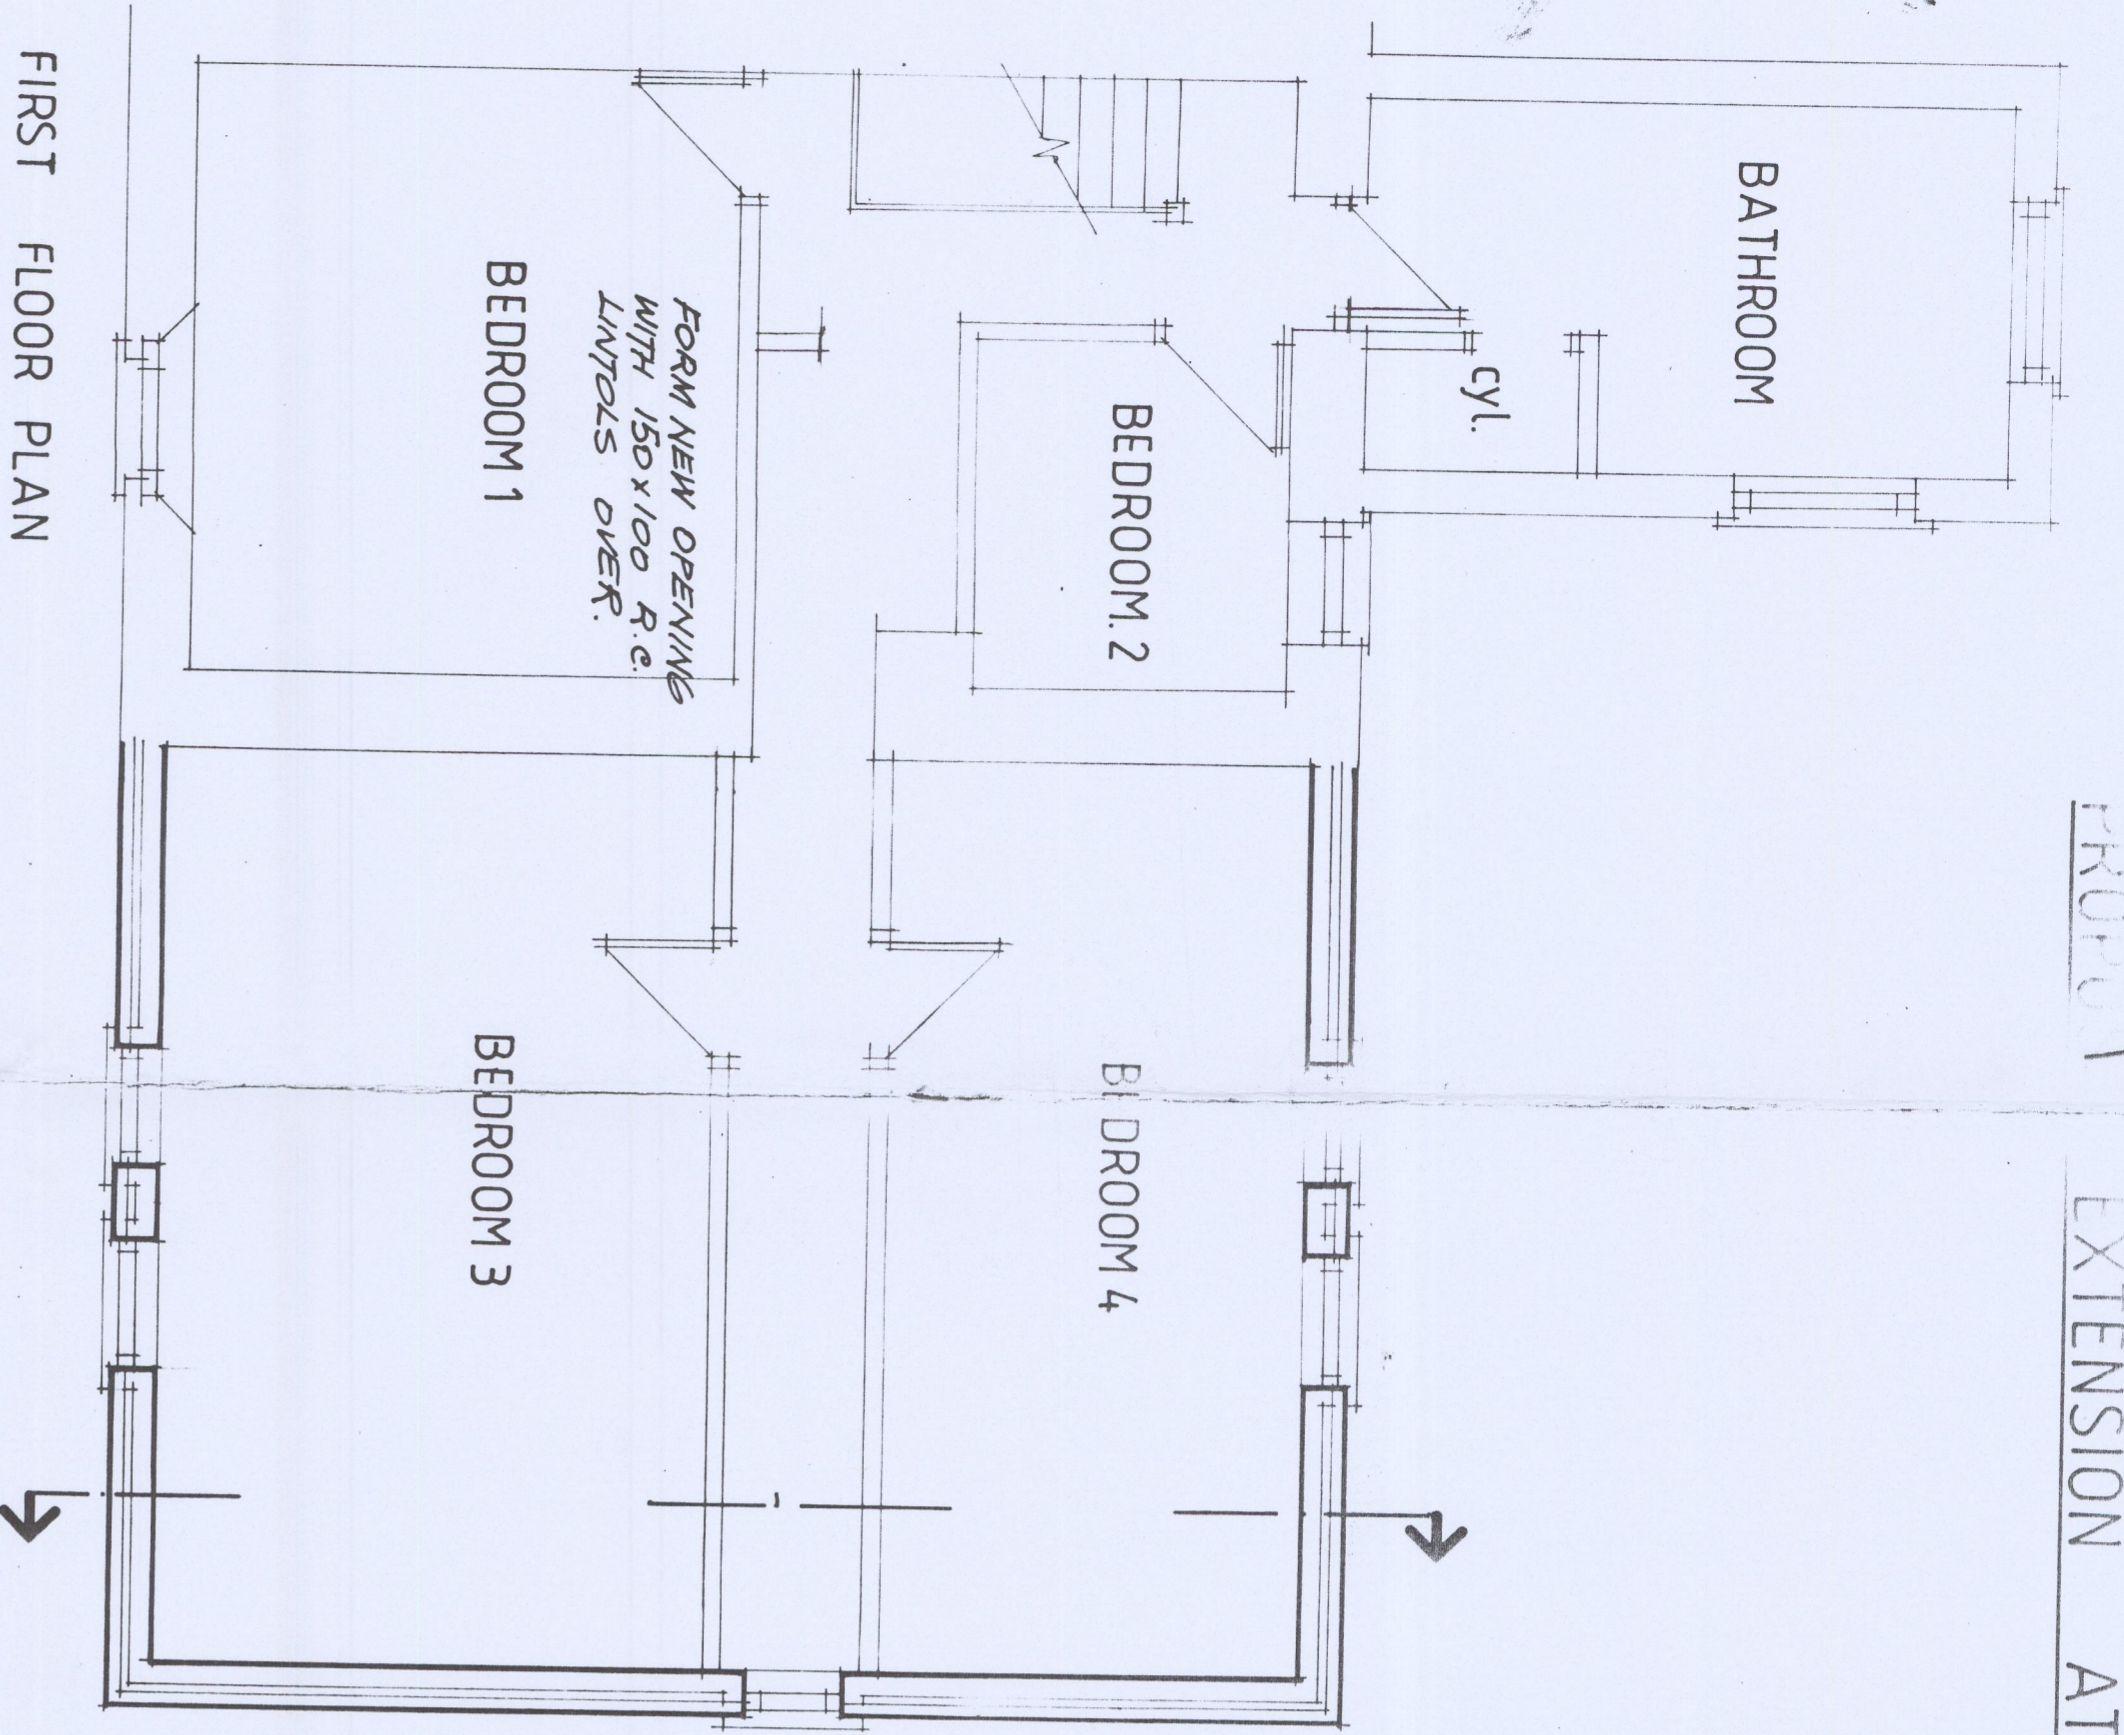


PROF 1 EXTENSION AT 51 KEEKLE TERRACE FOR W.N. & G. GRAVES.

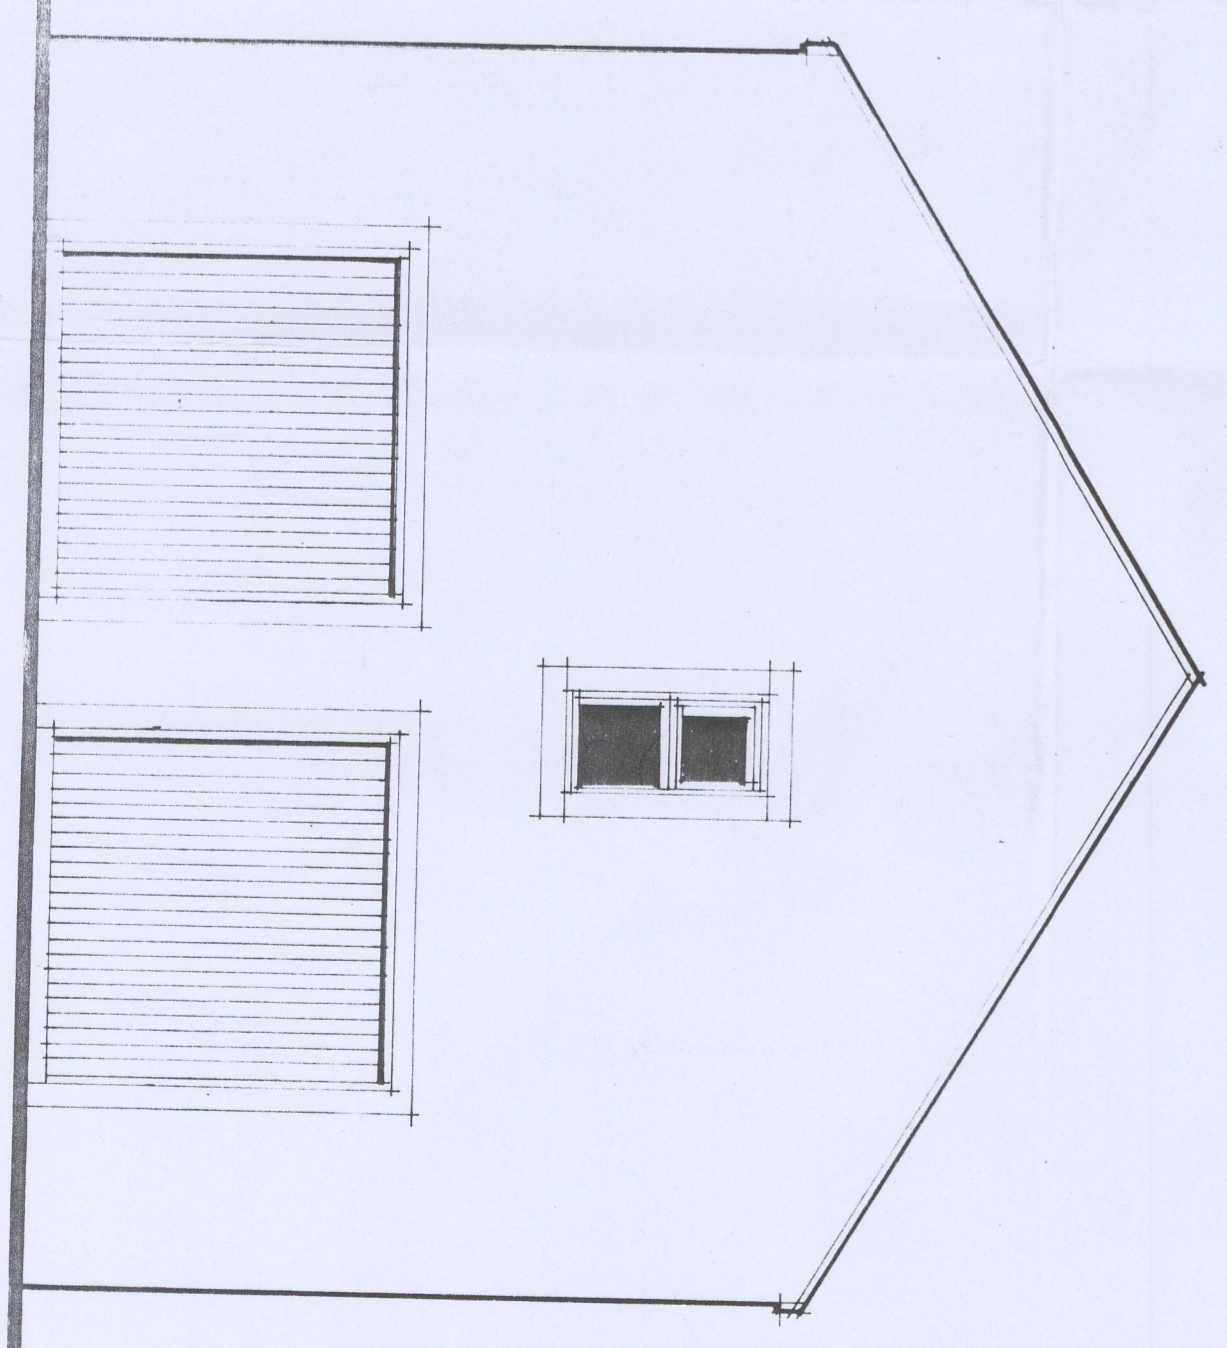

REAR ELEVATION

SECTION AA

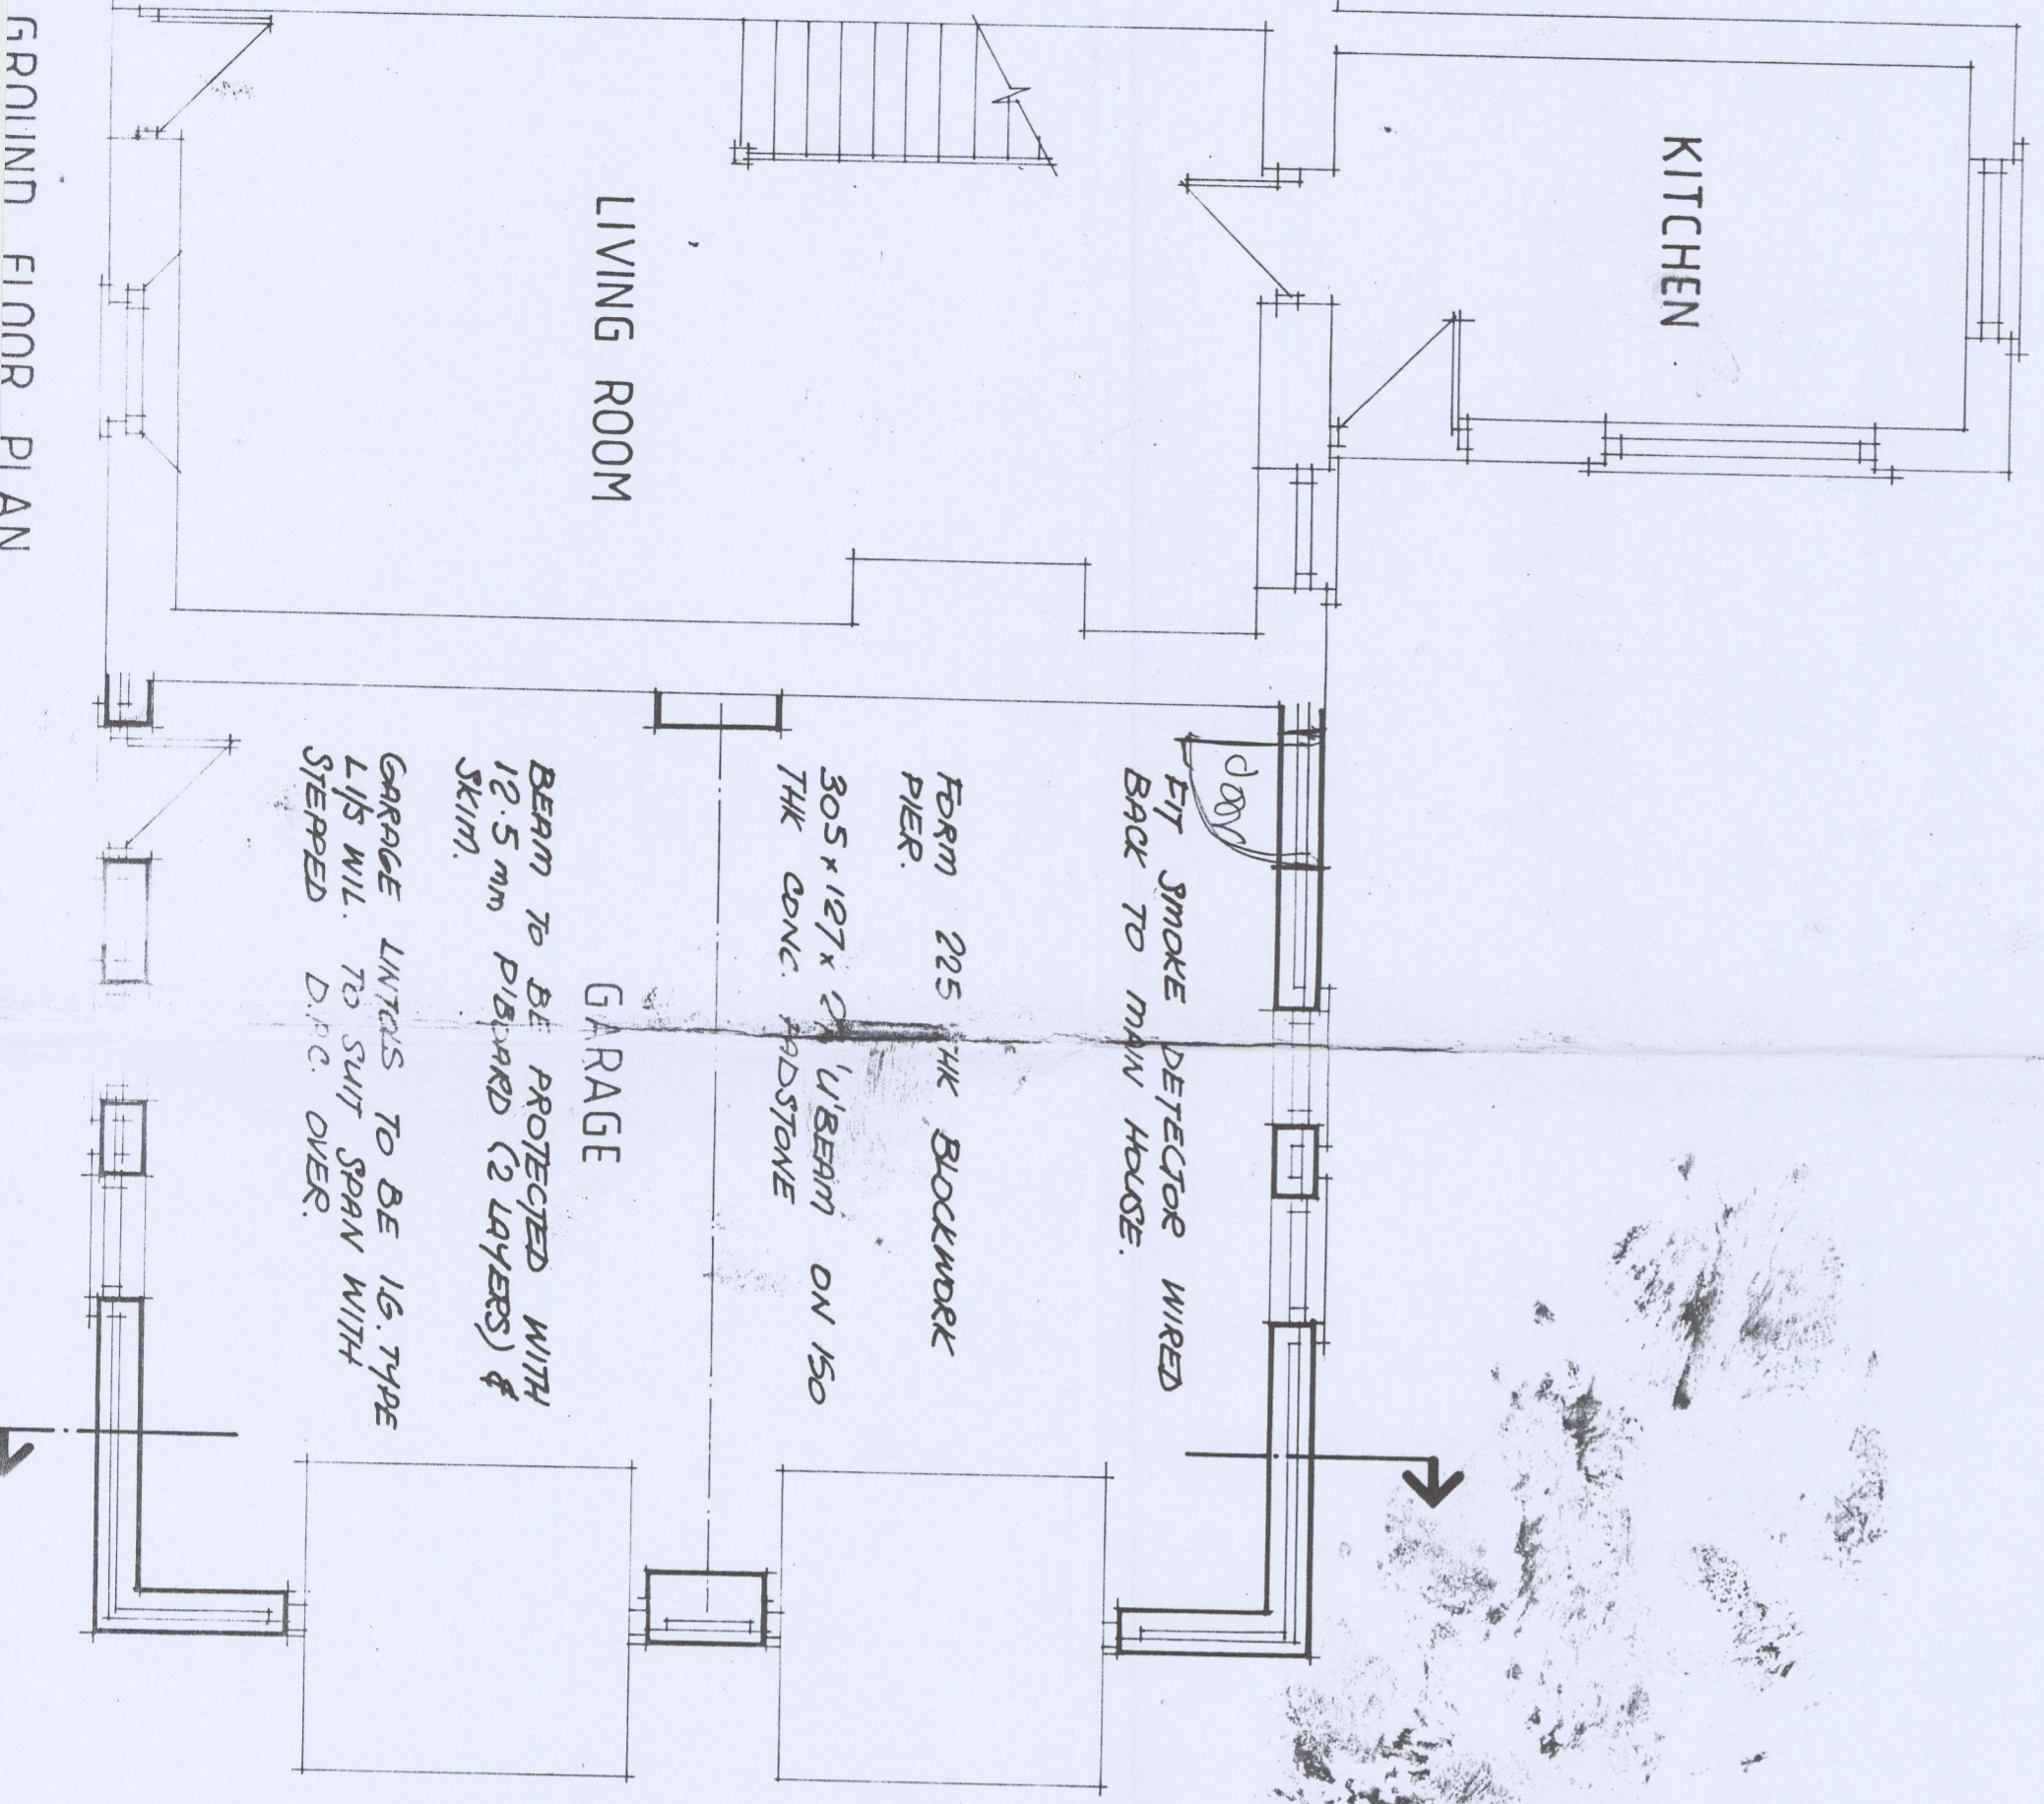

GRINDING FLOOR PLAN

FRONT ELEVATION

SIDE ELEVATION

CODES. LEAD FLASHINGS & SPARKERS TO CHIMNEY ASSEMBLY.
U.P.V.C. RAINWATER GOODS CONNECTED TO EXISTING S.W. SYSTEM

FLOOR: 100mm CONCRETE ON 1200g. VISQUEEN ON SAND STANDING ON MIN 150mm WELL CONSOLIDATED HARDWARE. D.R.C. TO LAP WITH D.P.M. WORK CONC. CAVITY FILL TO G.L.
FOUNDATIONS: 600x150 THK. CONC. FOUNDATIONS MIN 900 DEEP.
BLOCKWORK TIED IN ALTERNATE COURSES
WINDOWS TO HAVE 2nd. 150x100 REINFORCED LINTOLS WITH STEEPED D.R.C. TO HEAD, JAMBS & SILL.
EXTENSION RENDERED EXTERNALLY TO MATCH EXISTING WITH SMOOTH CEMENT BANDS TO WINDOWS.