
# CLEATOR MOOR ROAD, WHITEHAVEN

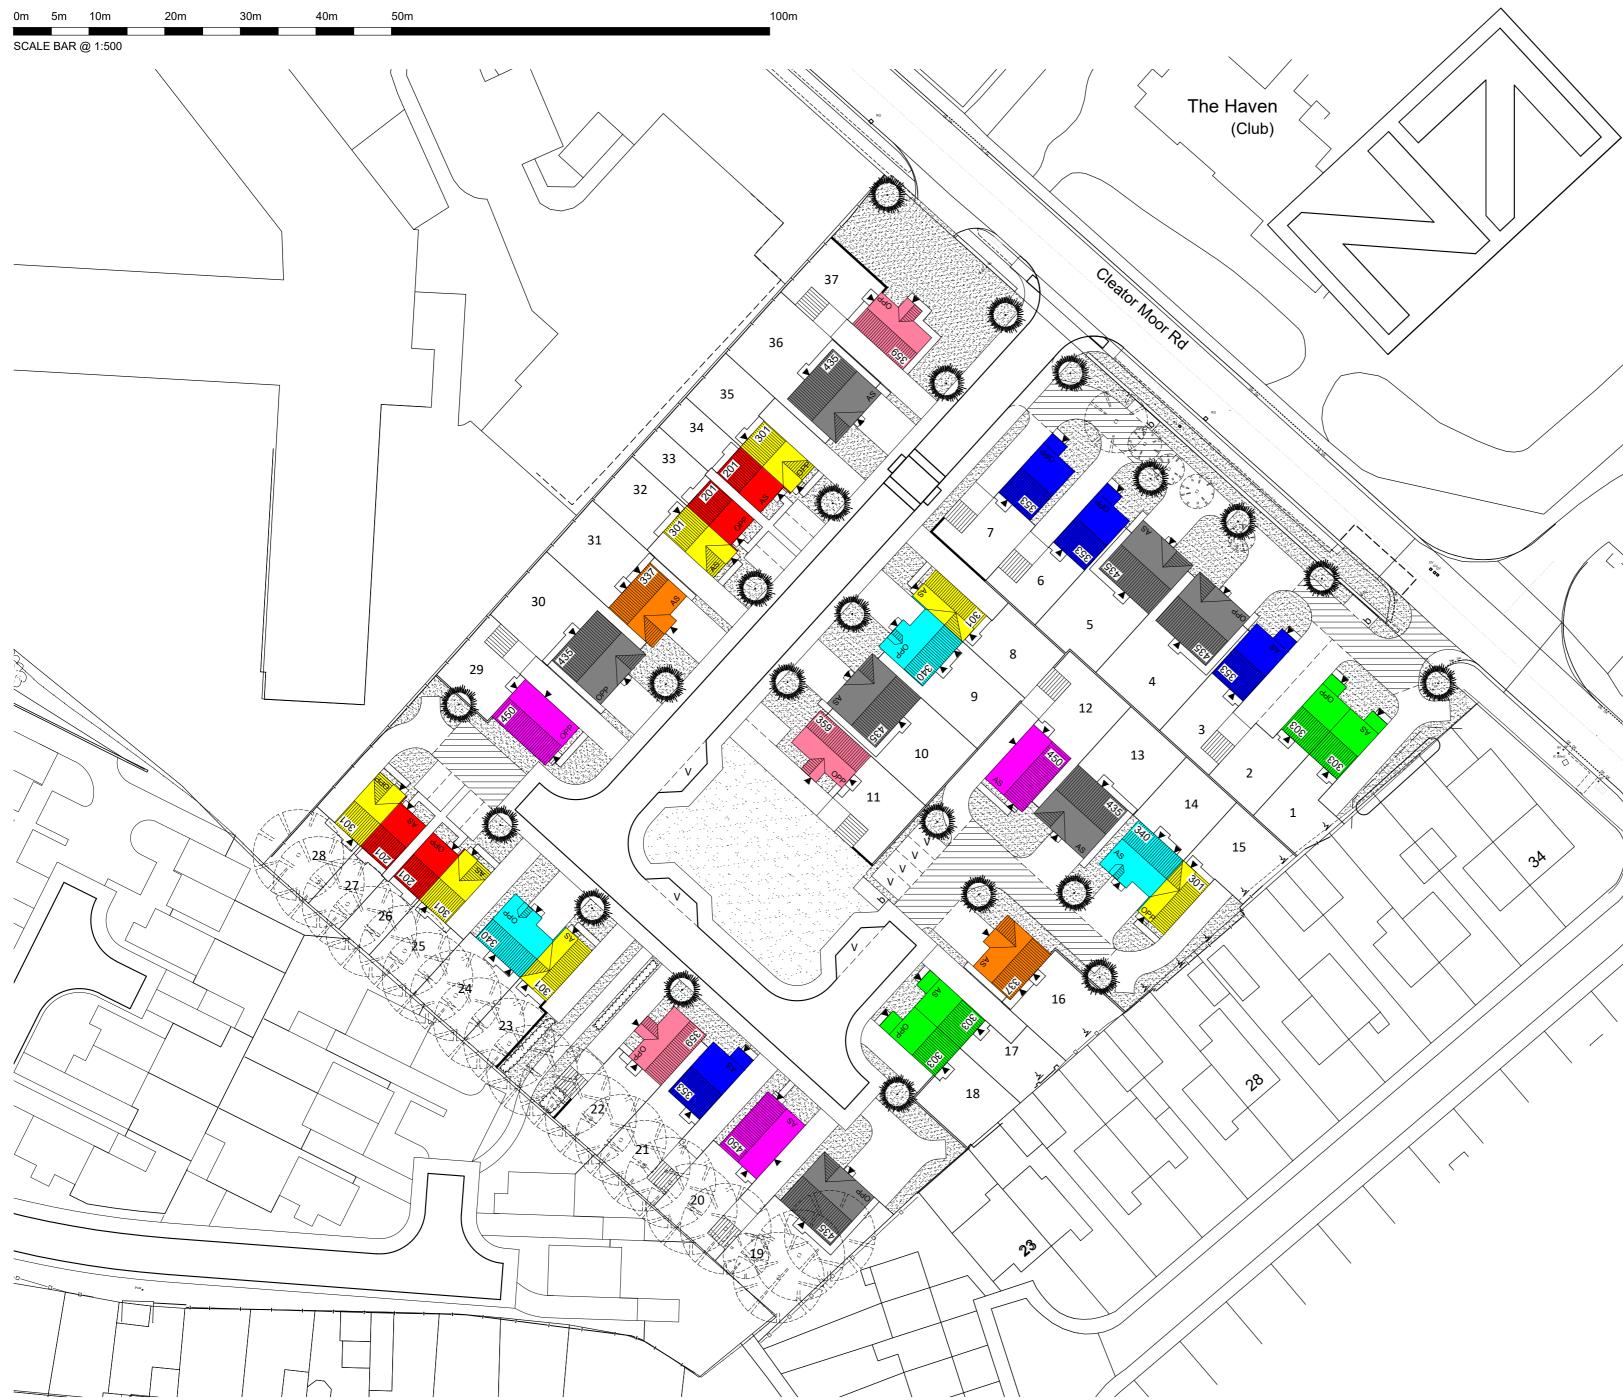

**DWELLING KEY** 

201	2 BED SEMI-DETACHED HOUSE	4
301	3 BED SEMI-DETACHED HOUSE	7
303	3 BED SEMI-DETACHED HOUSE	4
340	3 BED SEMI-DETACHED HOUSE	3
353	3 BED DETACHED HOUSE	4
337	3 BED DETACHED HOUSE	2
359	3 BED DETACHED HOUSE	3
450	4 BED DETACHED HOUSE	3
435	4 BED DETACHED HOUSE	7

37No.

B A	HIGHWAYS COMMENTS ADDED. PLAN AMENDED IN LINE WITH LATEST PLANNING LAYOUT AMENDMENTS (28.03.22)	03.08.22 12.04.22
REV	DESCRIPTION	DATE



## **GLEESON HOMES & REGENERATION**

#### DRAWING

# PLANNING LAYOUT (colour coded)

PROJECT

## CLEATOR MOOR ROAD, WHITEHAVEN

SCALE 1:500@A2 REV. B DRAWING No.   DATE OCT '21 MJG/PL-112-2   DRAWIN TWENTY10					
IMJG/PL-112-2	SCALE	1:500@A2	REV. B		DRAWING No.
	DATE	OCT '21			M.IG/PI -112-2
	DRAWN	TWENTY10			



Hawkshead Avenue, Euxton, Chorley , Lancashire. PR7 6TE Twenty10 Management Limited, 62 Tel: (01257) 277 100 Fax: (01257) 266 911 Email: info@twenty10.biz