

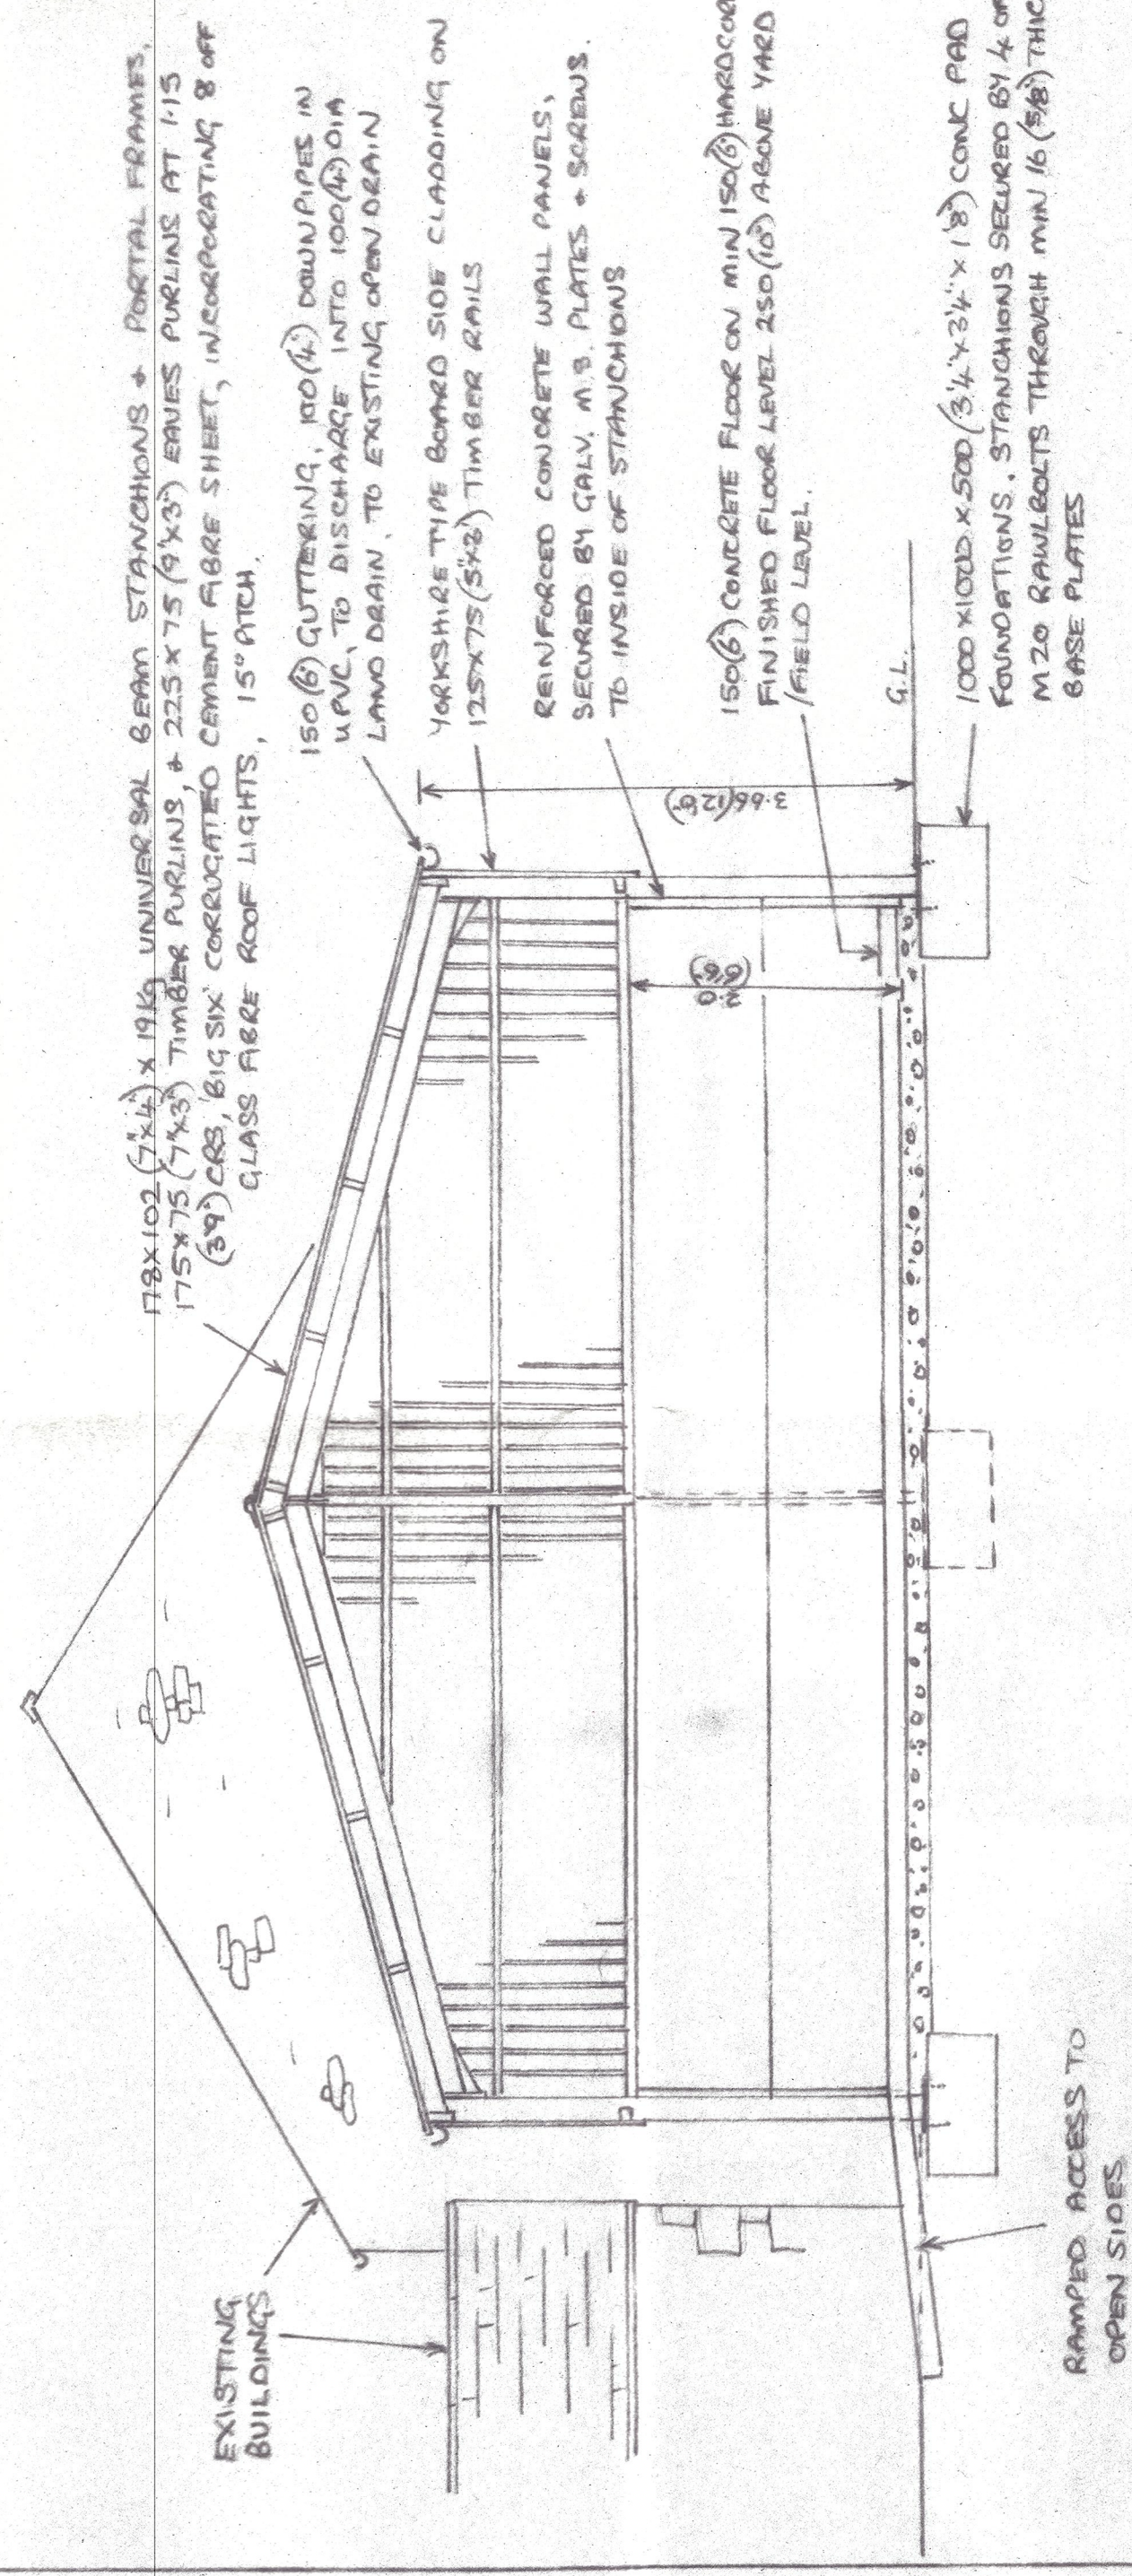
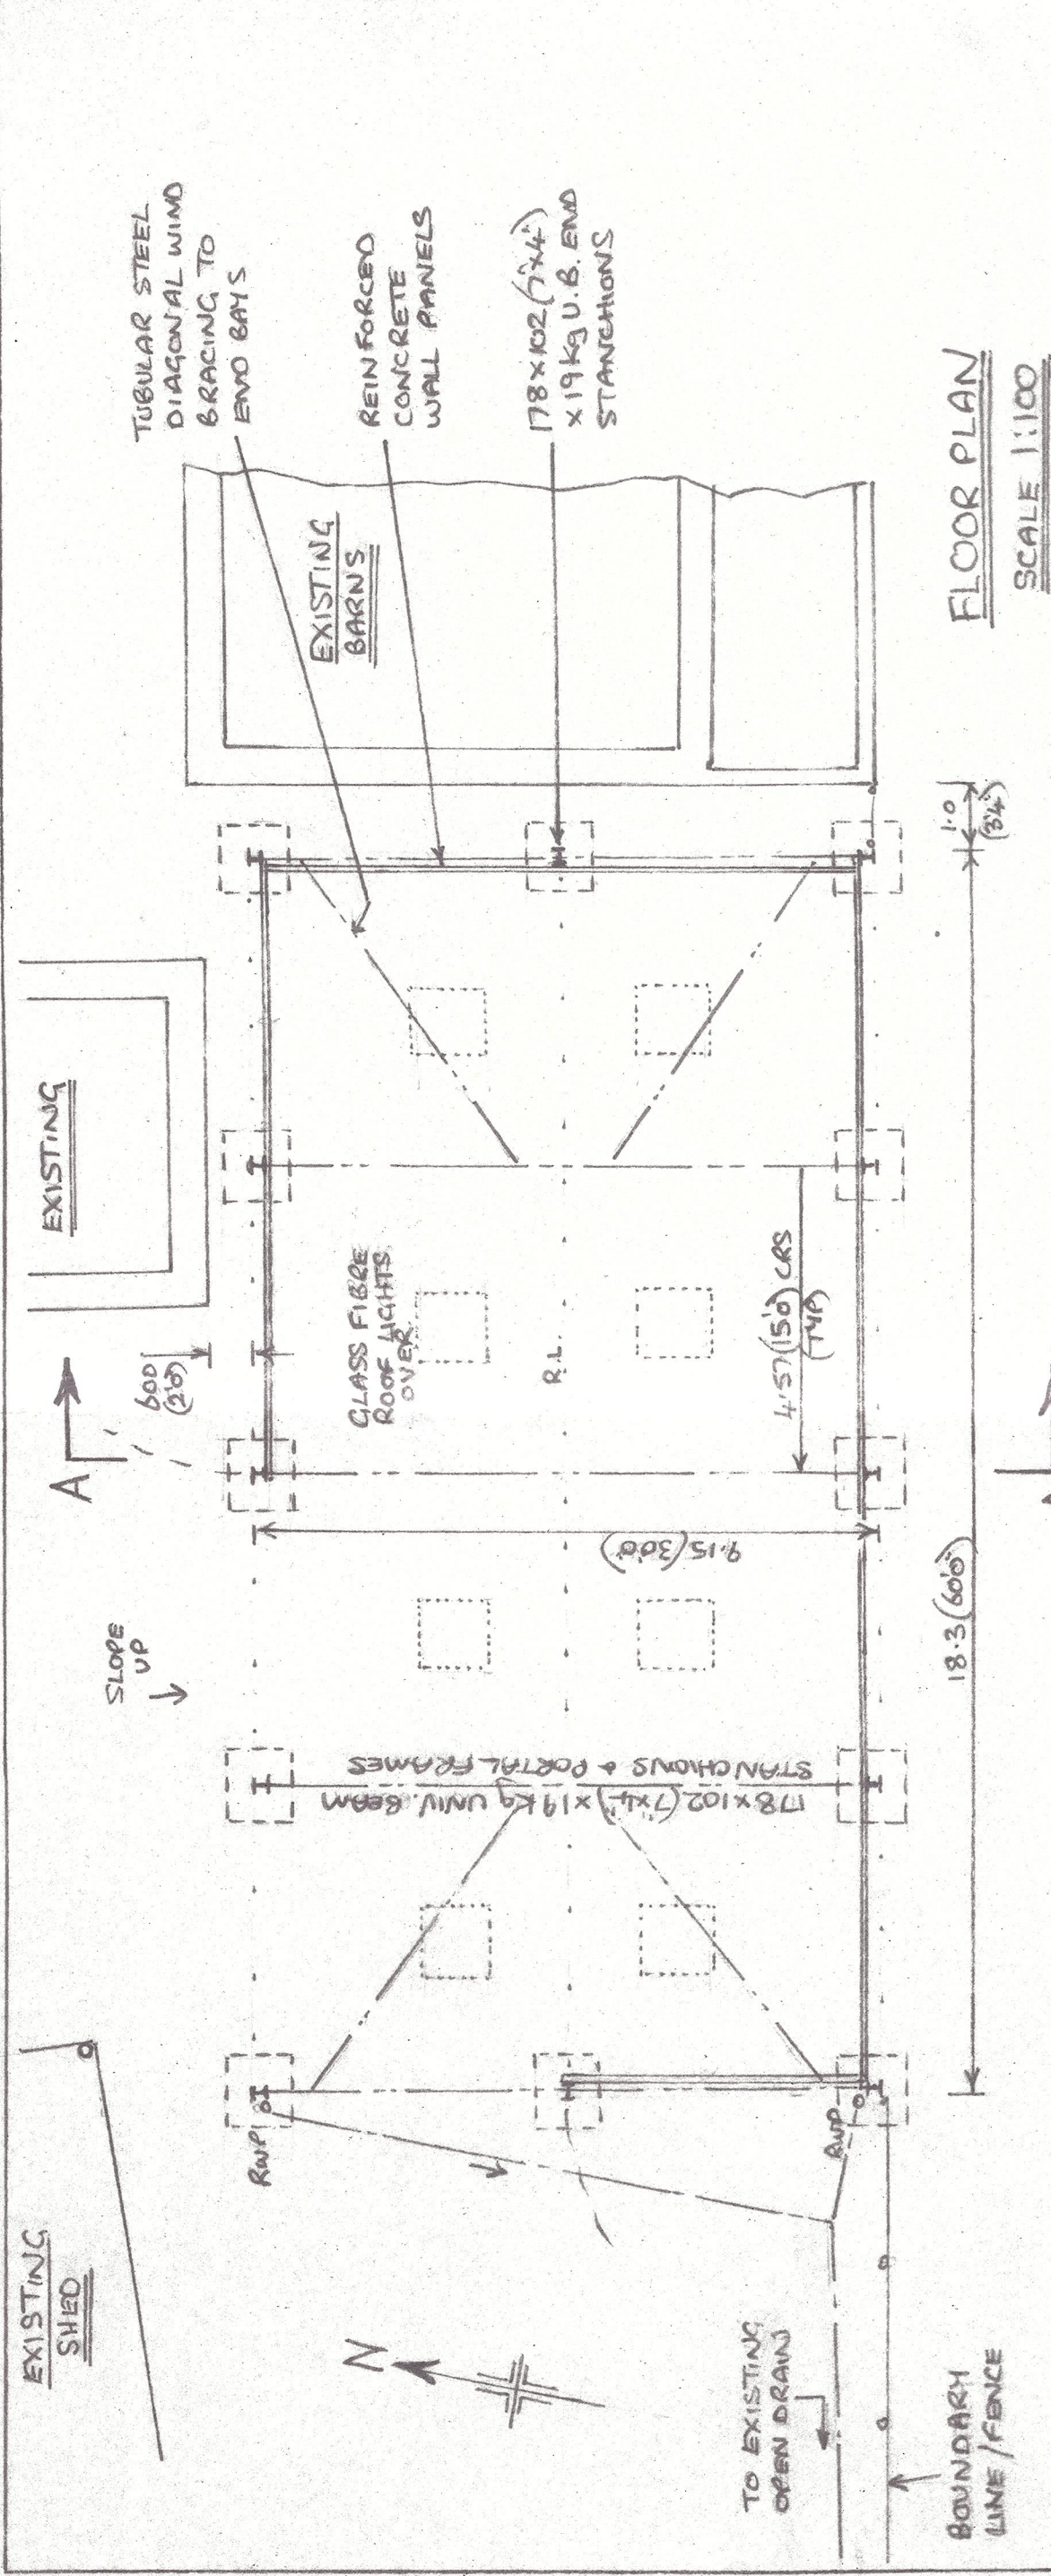


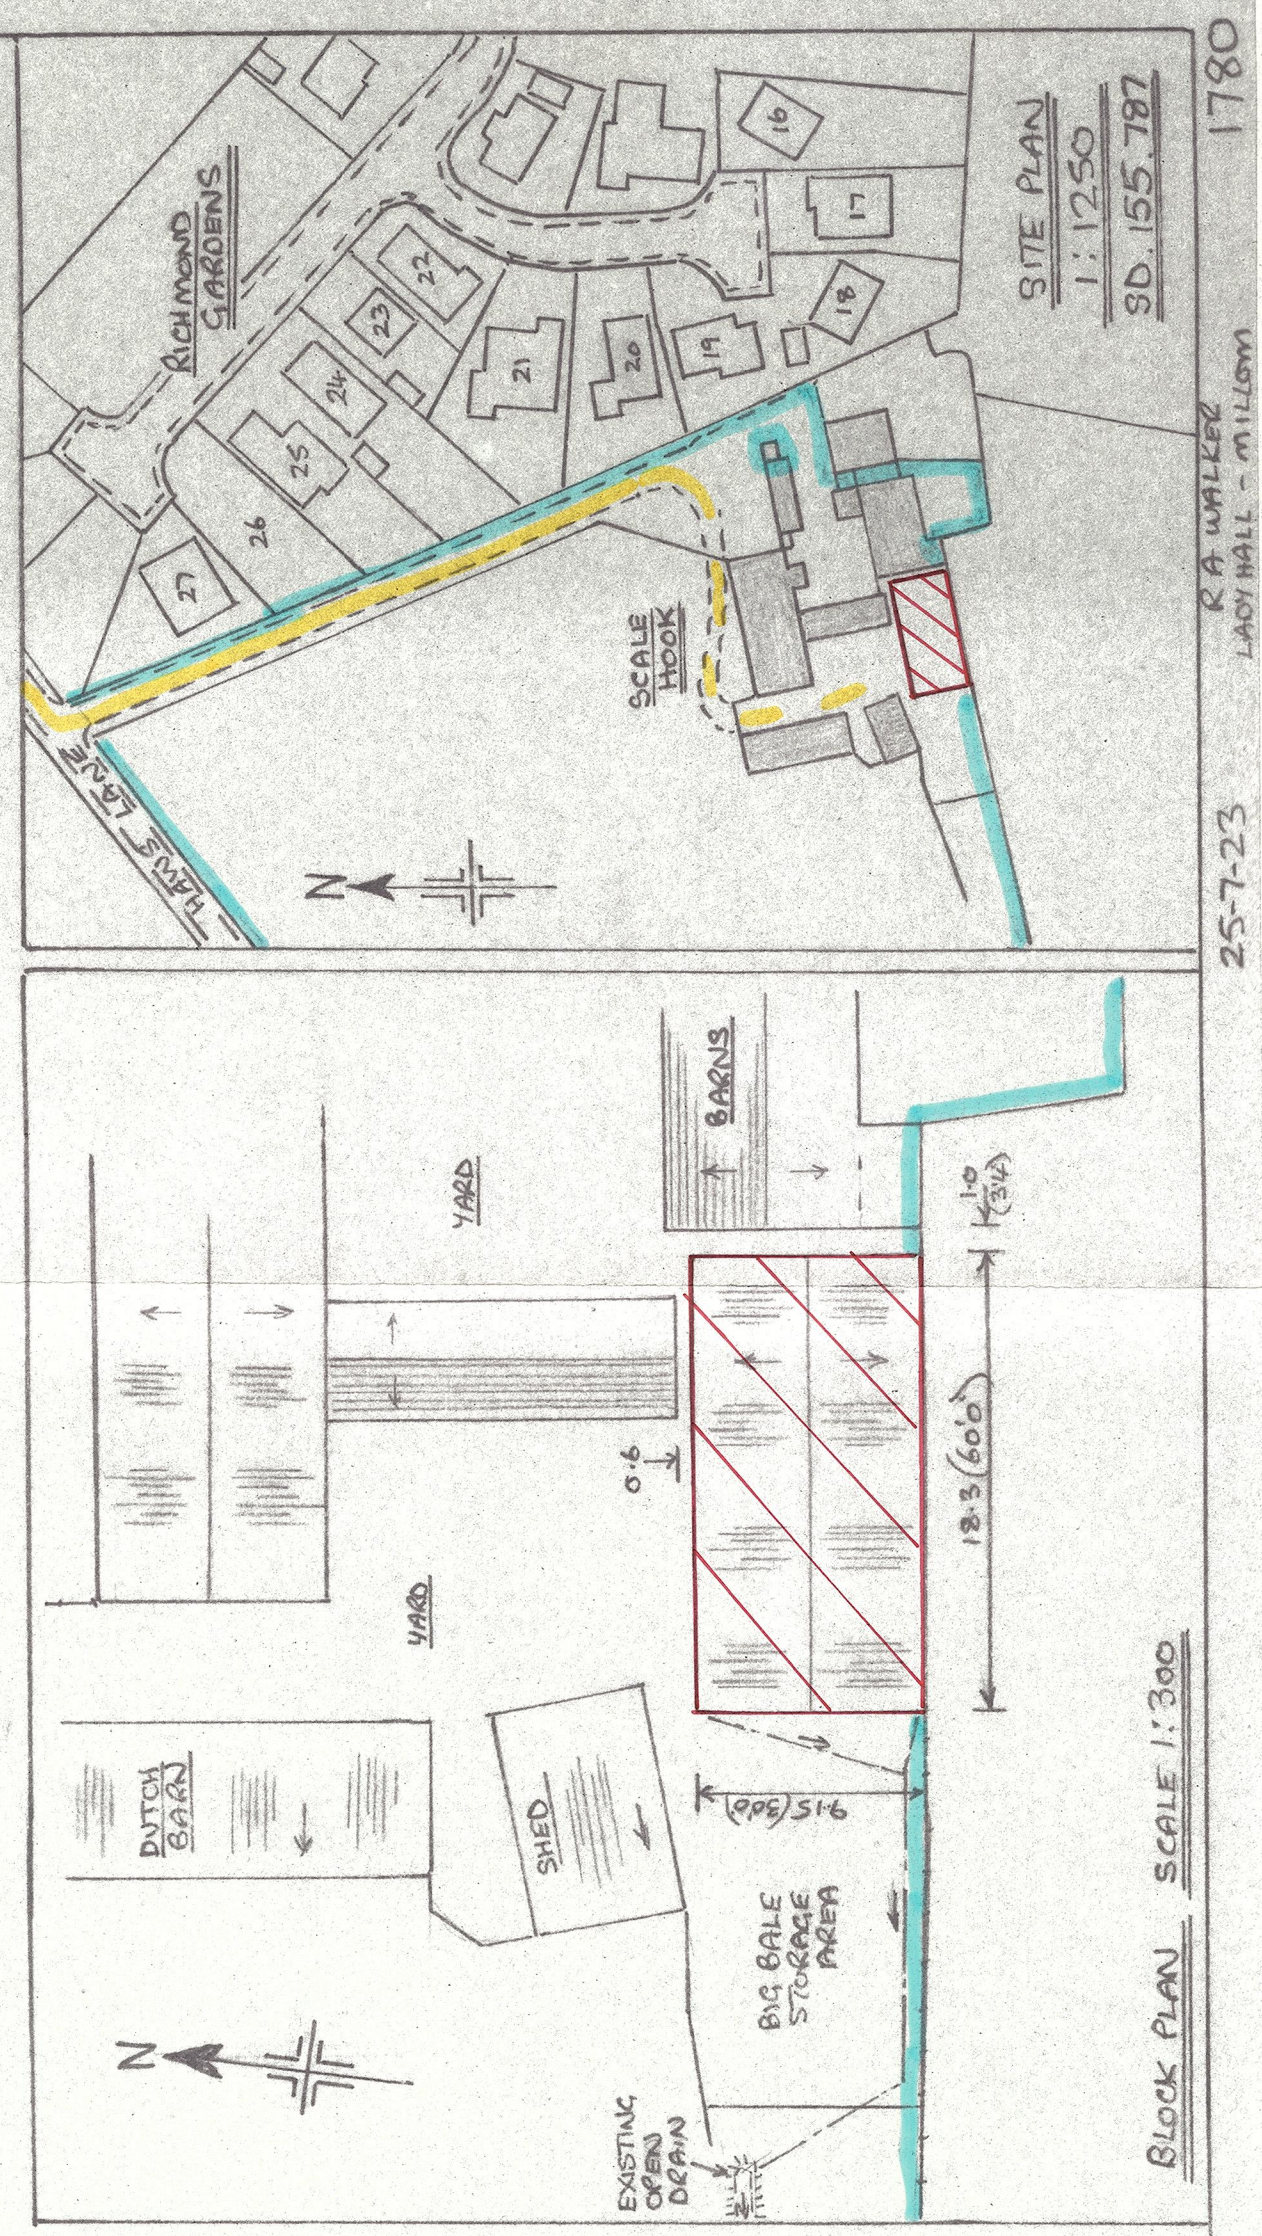

- 1) ROOF COVERING TO BE 'BIG SIX' CORRUGATED CEMENT FIBRE SHEET, GREY.
- 2) LOWER WALLS TO BE REINFORCED CONCRETE PANELS, NATURAL COLOUR.
- 3) UPPER SIDE CLADDING TO BE 'YORKSHIRE' TYPE BOARDED.
- 4) ALL TIMBER WORK TO BE TREATED WITH A PRESERVATIVE.
- 5) ALL STEELWORK TO BE EITHER GALVANISED, OR COATED WITH 2 LAYERS NON-TOXIC PAINT.
- 6) FLOOR AREA OF BUILDING = 167.45 m².
- 7) BASIC STEEL FRAME BUILDING TO BE MANUFACTURED TO B.S. 5502, CLASS 2.
- 8) ANY ELECTRICAL WORK TO BE INSTALLED + INSPECTED TO BS. 7671 (IEE WIRING REGS - LATEST EDITION) BY COMPETENT PERSON.
- 9) PROPOSED INVOLVES WORKS ON BOUNDARY WITH NEIGHBOURING FIELD, "THE PARTY WALL ACT 1976" APPLIES.
- 10) BUILDING USE, TO COVER EXISTING OPEN MANURE STORE, REDUCING DIRT WATER RUN OFF (WHEN RAIN FALLS ON MANURE).
- 11) FINISHED FLOOR LEVEL TO BE 250mm ABOVE YARD/FIELD LEVEL TO ALLOW FOR FUTURE CHANGE IN FLOOD ZONE (PRESENTLY ZONE1).

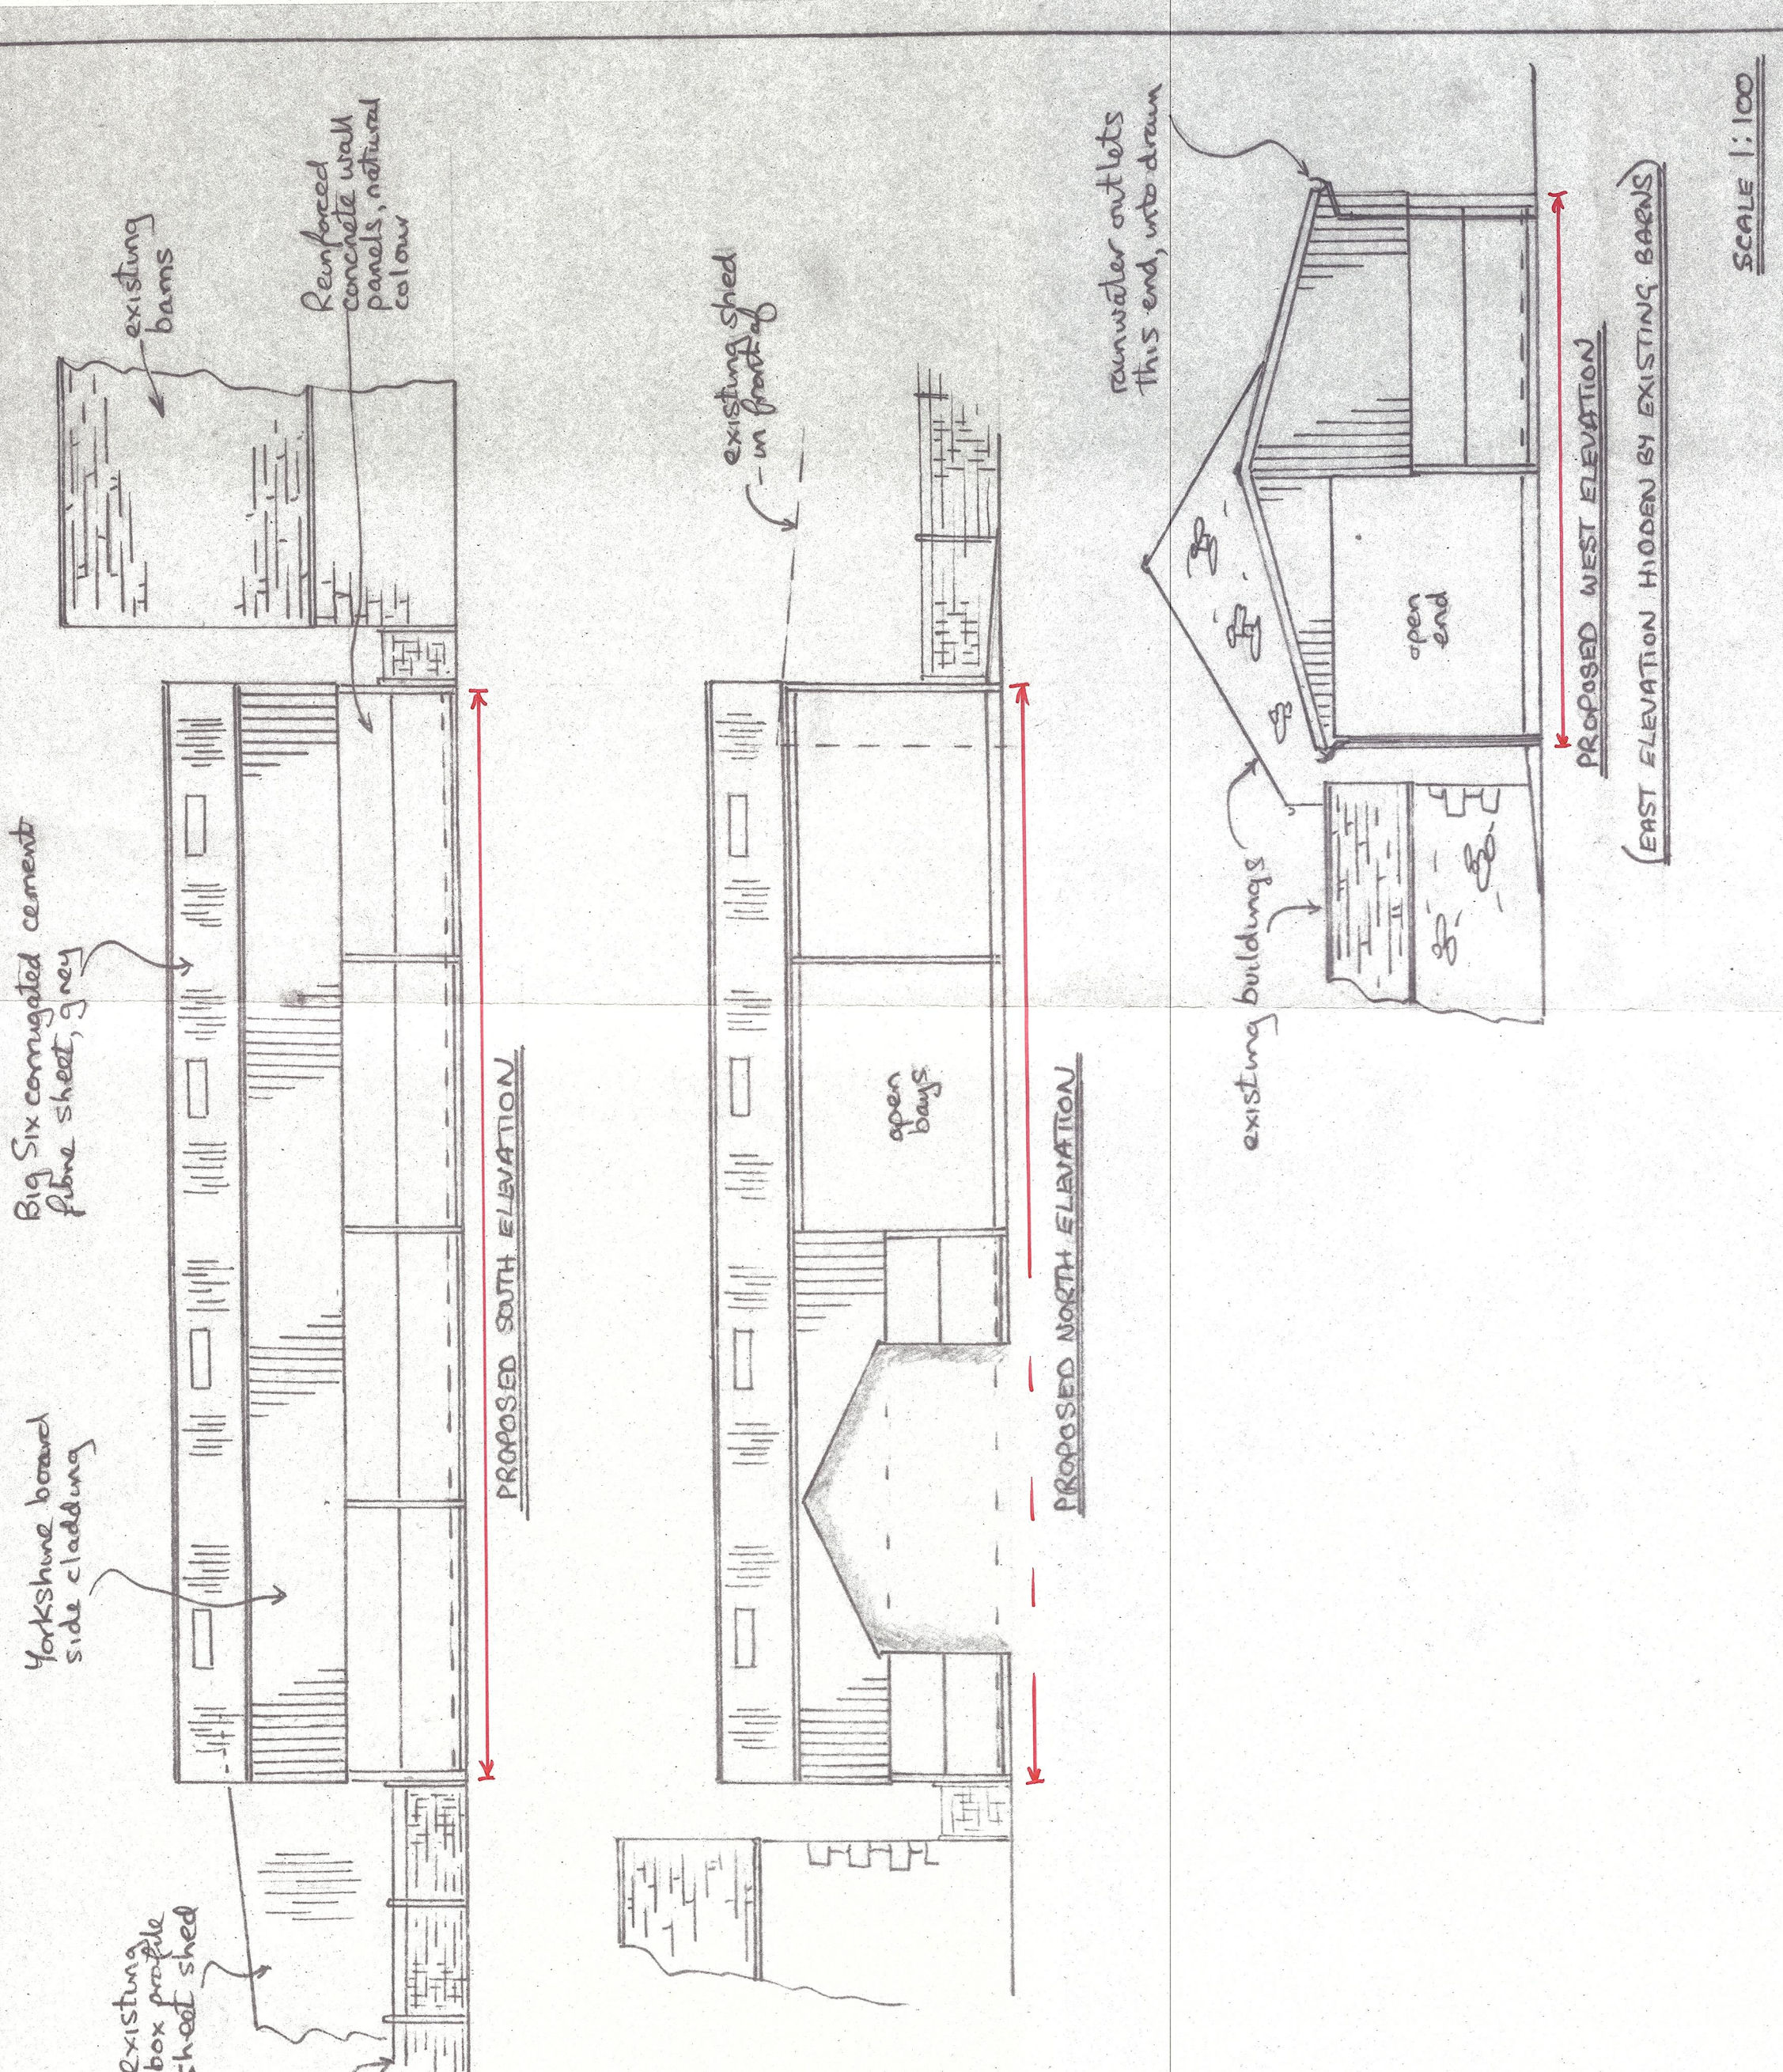

PROPOSED BUILDING OVER MANURE STORE AT SCALE HOOK FARM
HAWES LANE, HAVERICQ, MILLOM, CUMBRIA, FOR MR. J. TYSON