

LOCATION PLAN 1/1250 Scale

SCALE BAR 1/200 ORIGINAL DRAWING SIZE A3	0.0	2.0	4.0	6.0	8.0	10.0	12.0	14.0	16.0	18.0	20.0 metres	80.0 metres	70.0	60.0	50.0	40.0	30.0	20.0	10.0	0.0	SCALE BAR 1/500
SCALE BAR 1/100	0.0	1.0	2.0	3.0	4.0	5.0	6.0	7.0	8.0	9.0	10.0 metres	800.0 metres	700.0	600.0	500.0	400.0	300.0	200.0	100.0	0.0	SCALE BAR 1/1250
SCALE BAR 1/50	0.0	1.0	2.0	3.0	4.0	5.0	6.0	7.0	8.0	9.0	10.0 metres	80.0 metres	70.0	60.0	50.0	40.0	30.0	20.0	10.0	0.0	

BRAKESIDE VILLA ENNERDALE TERRACE WHITEHAVEN CUMBRIA CA28 9PN For Messers E Graham and C Spence	SURVEY DETAILS	EXISTING BLOCK & LOCATION PLANS	Scale: Date: DWG No.	1/200 @ A3 SEPT 2021 21/0312/01	REV Date	Geoffrey Wallace Limited FCSD MCIAT Architectural Design and Technology Mobile 07816046756 geoffreywallaceltd@gmail.com
---	----------------	------------------------------------	----------------------------	---------------------------------------	-------------	--






BRAKESIDE VILLA  
ENNERDALE TERRACE  
WHITEHAVEN  
CUMBRIA CA28 9PN  
For  
Messers E Graham and C  
Spence

Geoffrey Wallace Limited FCSD MCAT  
Architectural Design and Technology  
Mobile 07816046756  
geoffreywallaceltd@gmail.com

Public highway  
Public footpath

100 mm thick solid concrete  
block boundary garden wall  
with 215 mm pillars.

Concrete paths

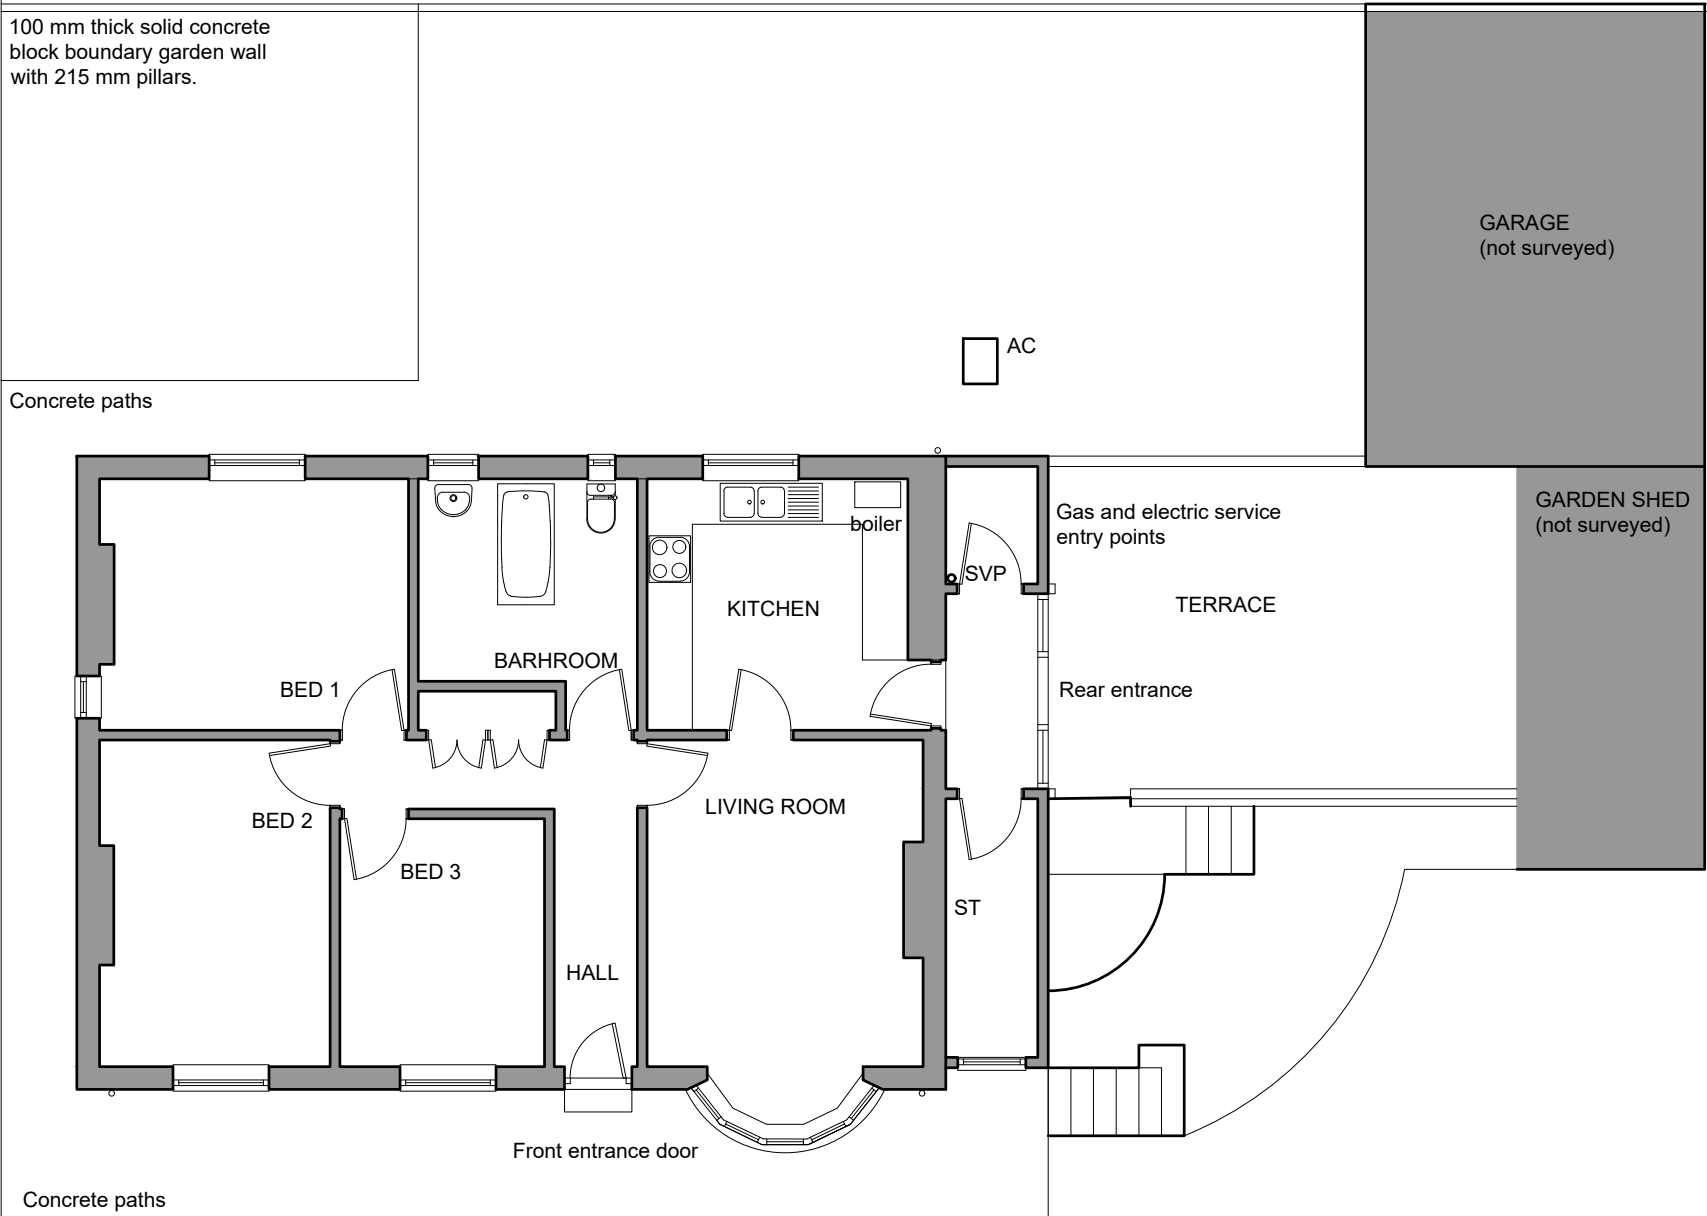


Concrete paths

GARDEN (grass)


GROUND FLOOR PLAN

ATTIC PLAN

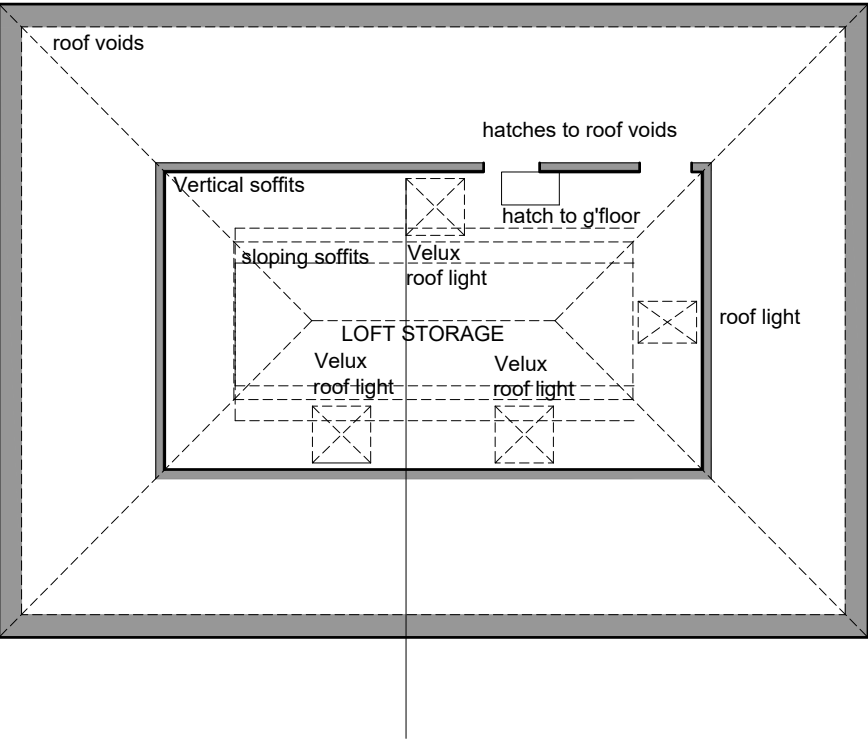


SCALE BAR 1/100														SCALE BAR 1/50									
0.0														0.0									
1.0														1.0									
2.0														2.0									
3.0														3.0									
4.0														4.0									
5.0														5.0									
6.0														6.0									
7.0														7.0									
8.0														8.0									
9.0														9.0									
10.0 metres														10.0 metres									



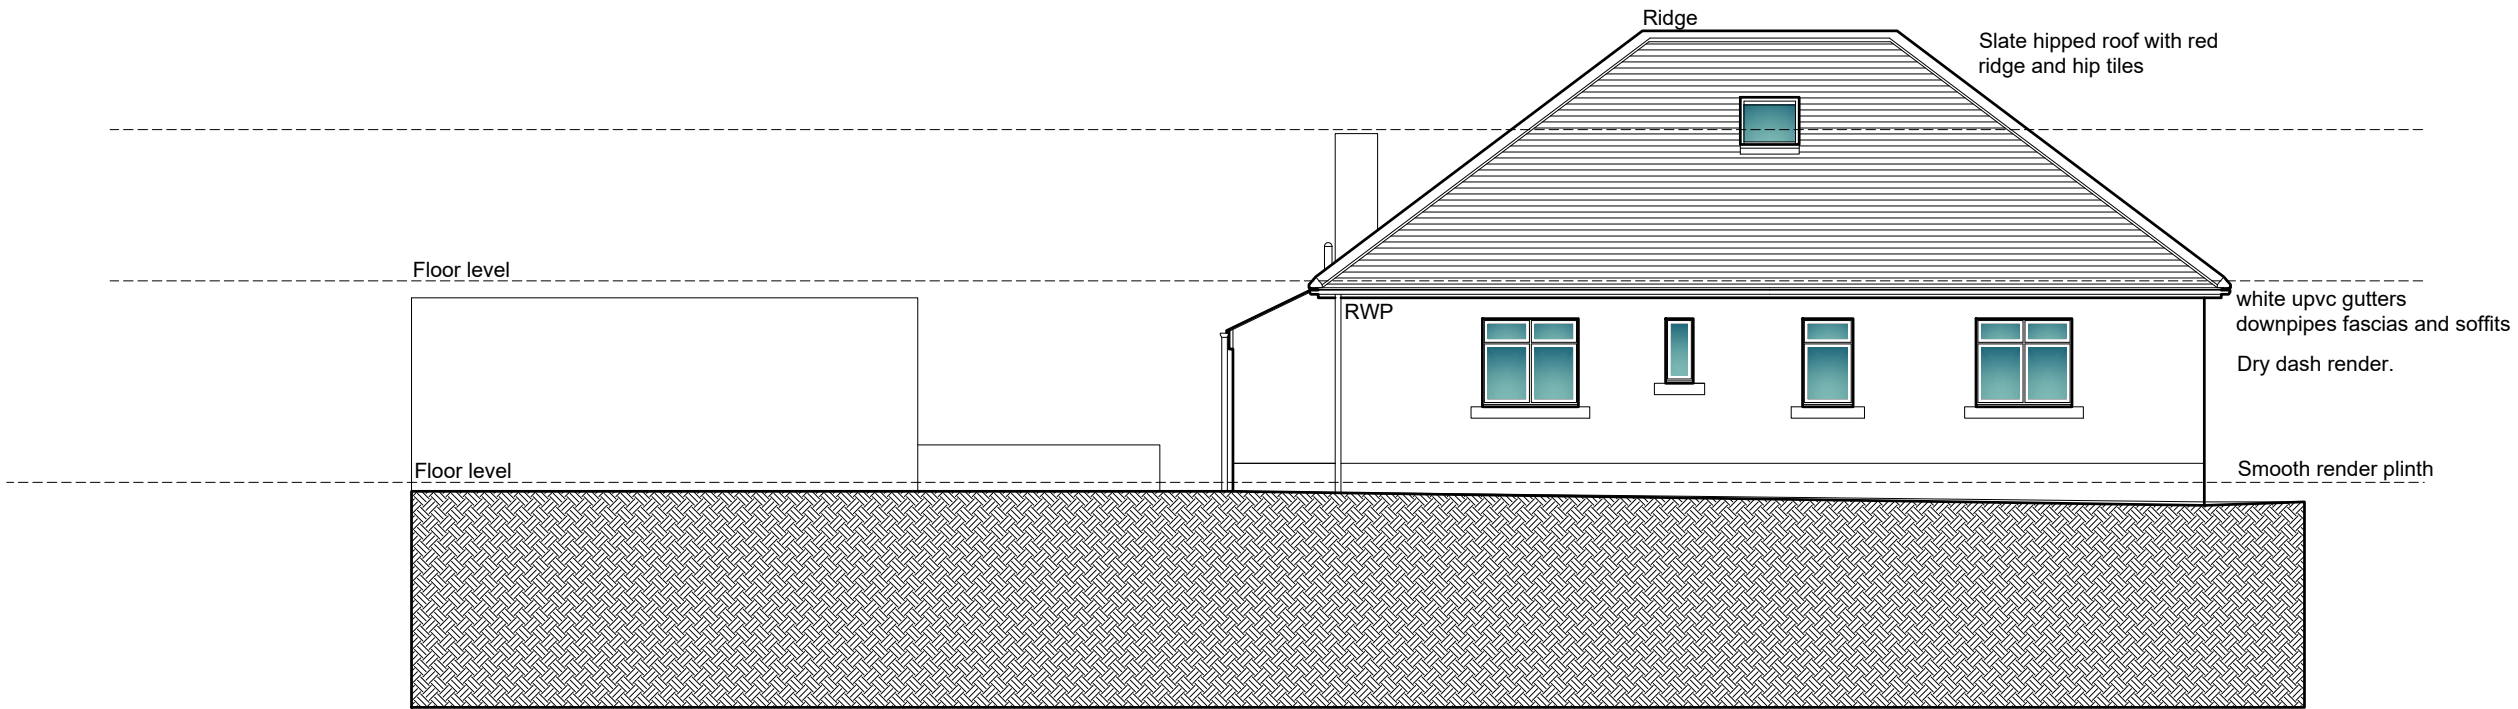

## EXISTING REAR ELEVATION

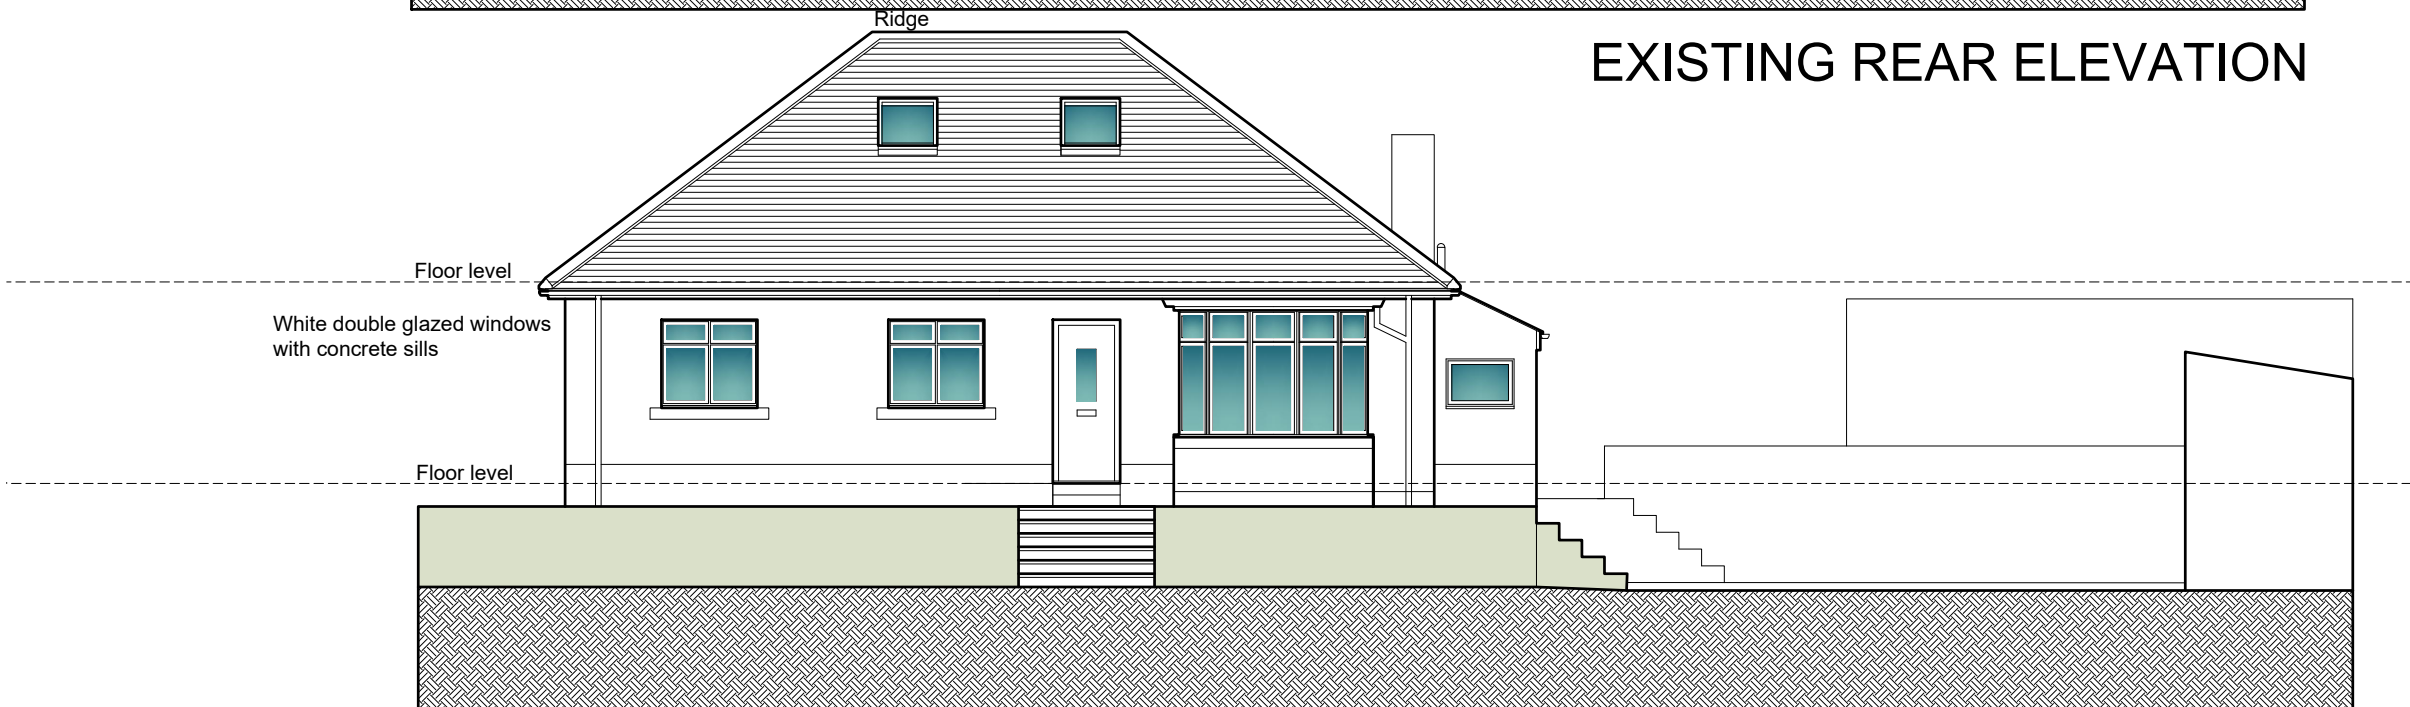

## EXISTING FRONT ELEVATION



SCALE BAR 1/200 ORIGINAL DRAWING SIZE A3	0.0	2.0	4.0	6.0	8.0	10.0	12.0	14.0	16.0	18.0	20.0 metres		80.0 metres	70.0	60.0	50.0	40.0	30.0	20.0	10.0	0.0	SCALE BAR 1/500	
SCALE BAR 1/100	0.0	1.0	2.0	3.0	4.0	5.0	6.0	7.0	8.0	9.0	10.0 metres		800.0 metres	700.0	600.0	500.0	400.0	300.0	200.0	100.0	0.0	SCALE BAR 1/1250	
SCALE BAR 1/50	0.0		1.0		2.0		3.0		4.0		5.0 metres												
BRAKESIDE VILLA ENNERDALE TERRACE				SURVEY DETAILS								EXISTING FRONT AND REAR ELEVATIONS				Scale:		1/100 @ A3		REV		<b>Geoffrey Wallace Limited</b> <small>FCSD MCIAT</small> <b>Architectural Design and Technology</b> <b>Mobile 07816046756</b> <b>geoffreywallaceltd@gmail.com</b>	
WHITEHAVEN CUMBRIA CA28 9PN For Messers E Graham and C Spence																Date:		SEPT 2021		Date			
																DWG No.		21/0312/03					





100 mm thick solid concrete  
block boundary garden wall  
with 215 mm pillars.

**Frontage to Monkray Brow:** 30.000 Metres approximately  
(measure at road kerb.  
**Site Area:** 850.00 Sq Metres  
**House Height:** Floor to ridge 5.970 Metres  
**House Height proposed:** Floor to ridge 5.970 Metres  
**House Floor Area:**  
Living Room: 20.500 Sq Metres  
Ground floor existing : 97.300 Sq Metres  
Ground floor proposed : 166.600 Sq Metres  
First floor existing: 28.100 Sq Metres  
First floor proposed: 50.400 Sq Metres  
Total existing: **125.40 Sq Metres**  
Total proposed: **217.000 Sq Metres**  
Parking: 2 Spaces and a double garage

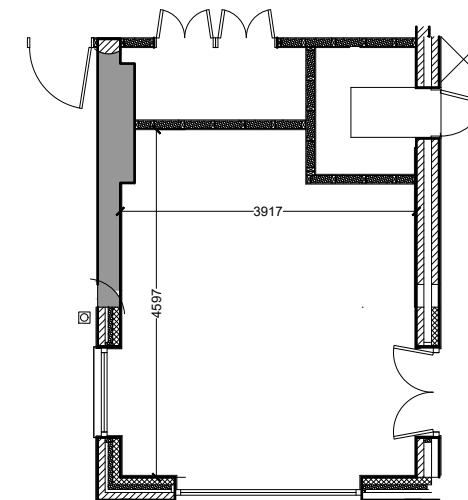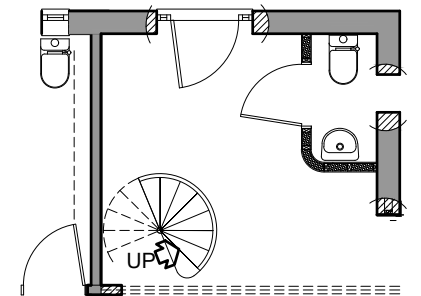


BRAKESIDE VILLA ENNERDALE TERRACE WHITEHAVEN CUMBRIA CA28 9PN For Messers E Graham and C Spence	PROPOSALS ALTERATION AND EXTENSION	PROPOSED GROUND FLOOR PLAN	Scale: Date: DWG No.	1/100 @ A3 SEPT 2021 21/0312/06	REV DATE	<b>Geoffrey Wallace Limited</b> <small>FCSD MCIA</small> <b>Architectural Design and Technology</b> <b>Mobile 07816046756</b> <b>geoffreywallaceltd@gmail.com</b>
---	---------------------------------------	-------------------------------	----------------------------	---------------------------------------	-------------	--








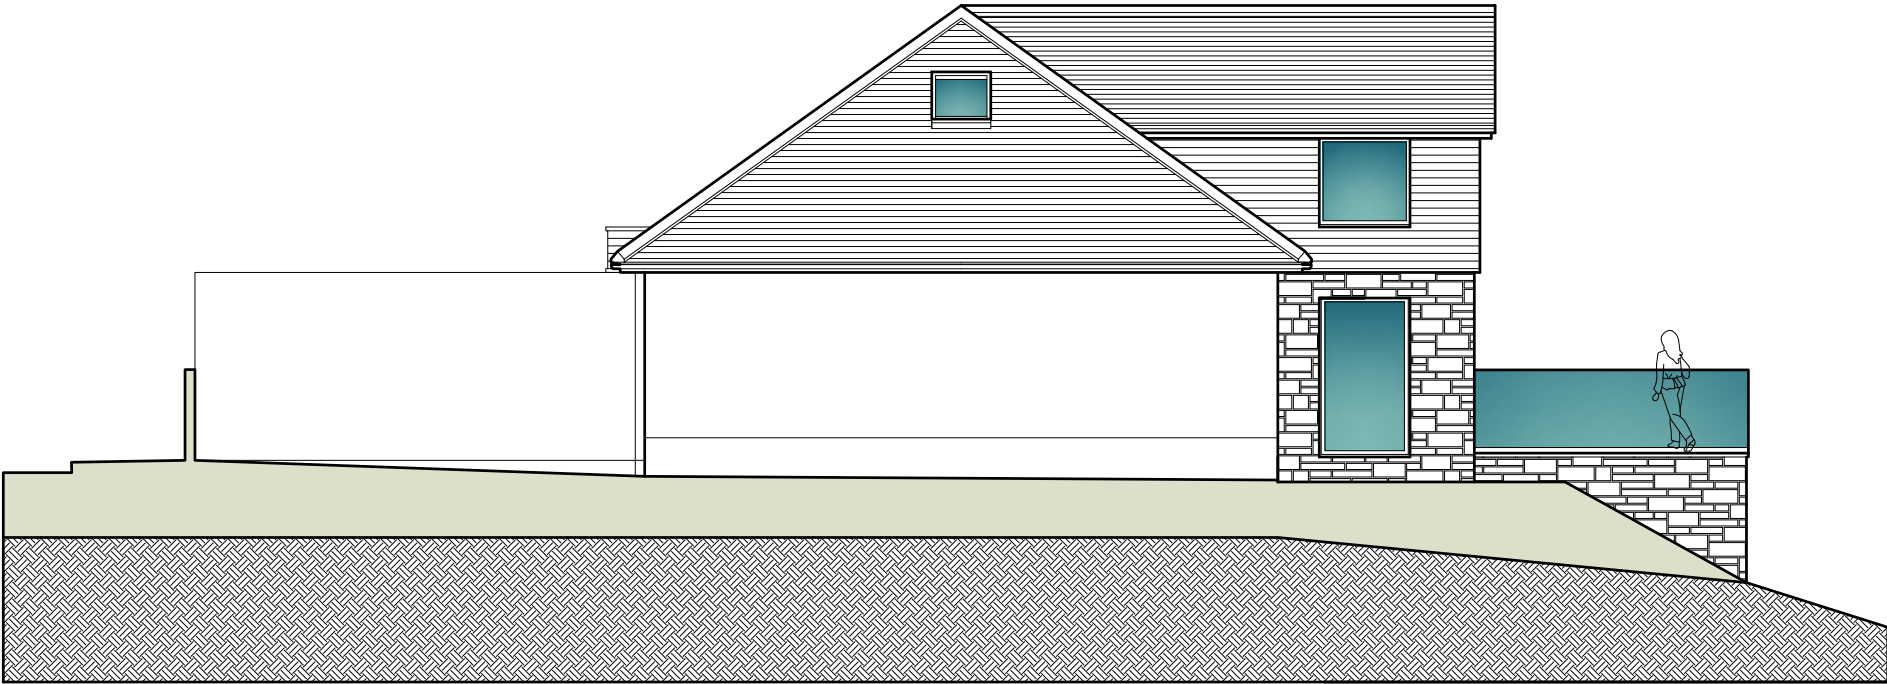


PROPOSED SIDE ELEVATION

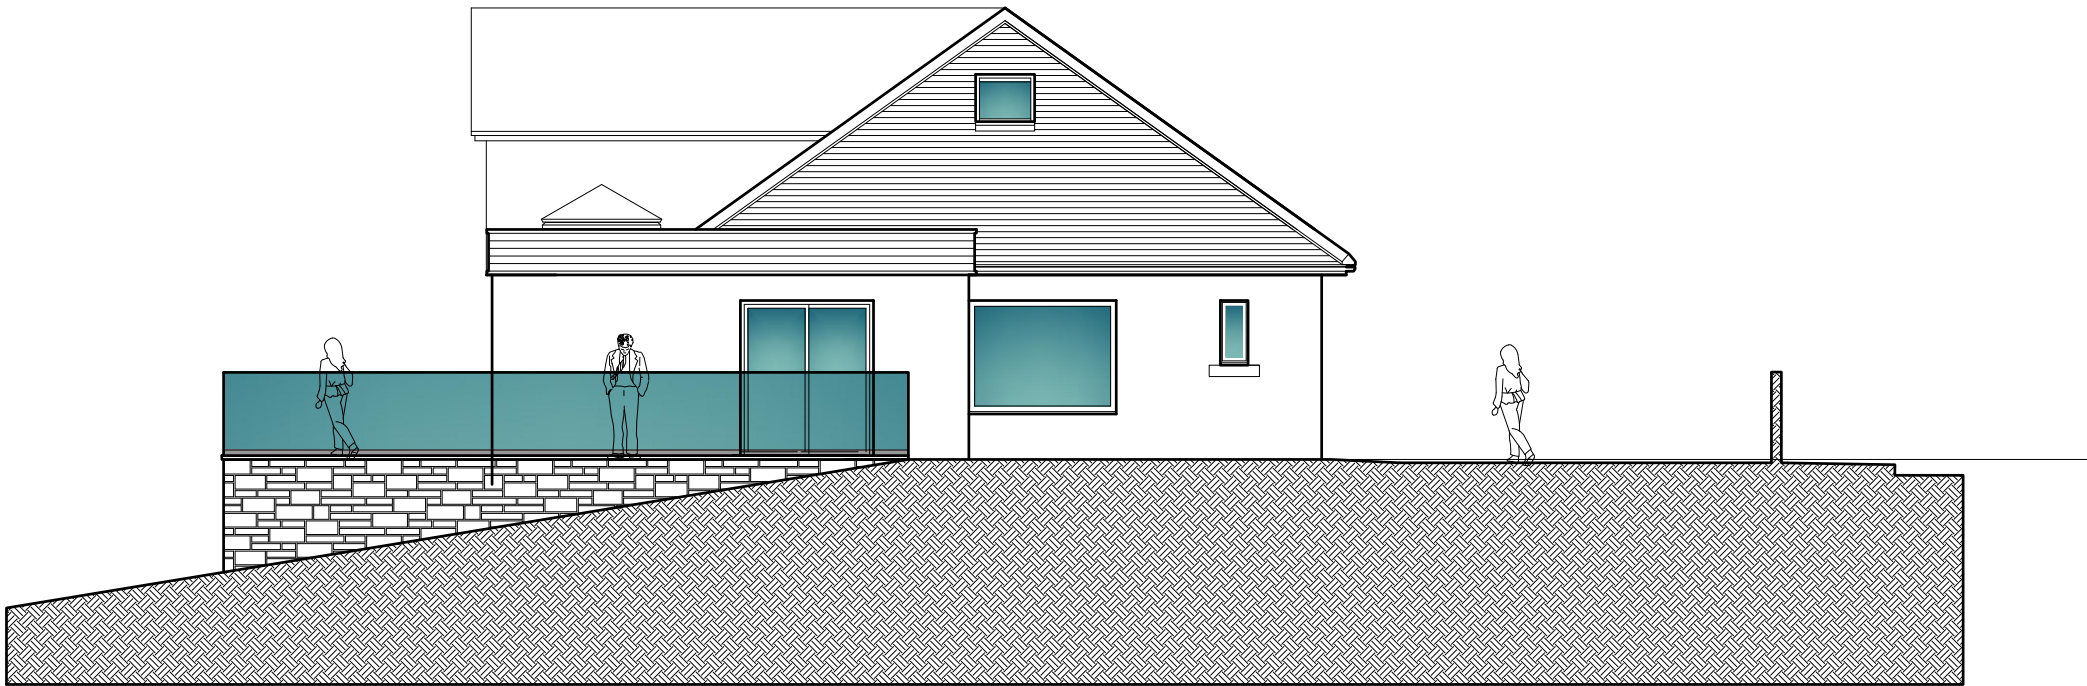

PROPOSED SIDE ELEVATION

SCALE BAR 1/200 ORIGINAL DRAWING SIZE A3	0.0	2.0	4.0	6.0	8.0	10.0	12.0	14.0	16.0	18.0	20.0 metres		80.0 metres	70.0	60.0	50.0	40.0	30.0	20.0	10.0	0.0	SCALE BAR 1/500
SCALE BAR 1/100	0.0	1.0	2.0	3.0	4.0	5.0	6.0	7.0	8.0	9.0	10.0 metres		400.0 metres	350.0	300.0	250.0	200.0	150.0	100.0	50.0	0.0	SCALE BAR 1/2500
SCALE BAR 1/50	0.0		1.0		2.0		3.0		4.0		5.0 metres											
BRAKESIDE VILLA ENNERDALE TERRACE			PROPOSALS ALTERATION AND EXTENSION									FRONT AND REAR ELEVATIONS			Scale:	1/100 @ A3	REV	Geoffrey Wallace Limited <small>FCSD MCIAT</small> Architectural Design and Technology Mobile 07816046756 geoffreywallaceltd@gmail.com				
WHITEHAVEN CUMBRIA CA28 9PN For															Date:	SEPT 2021	DATE					
Messers E Graham and C Spence															DWG No.	21/0312/09						

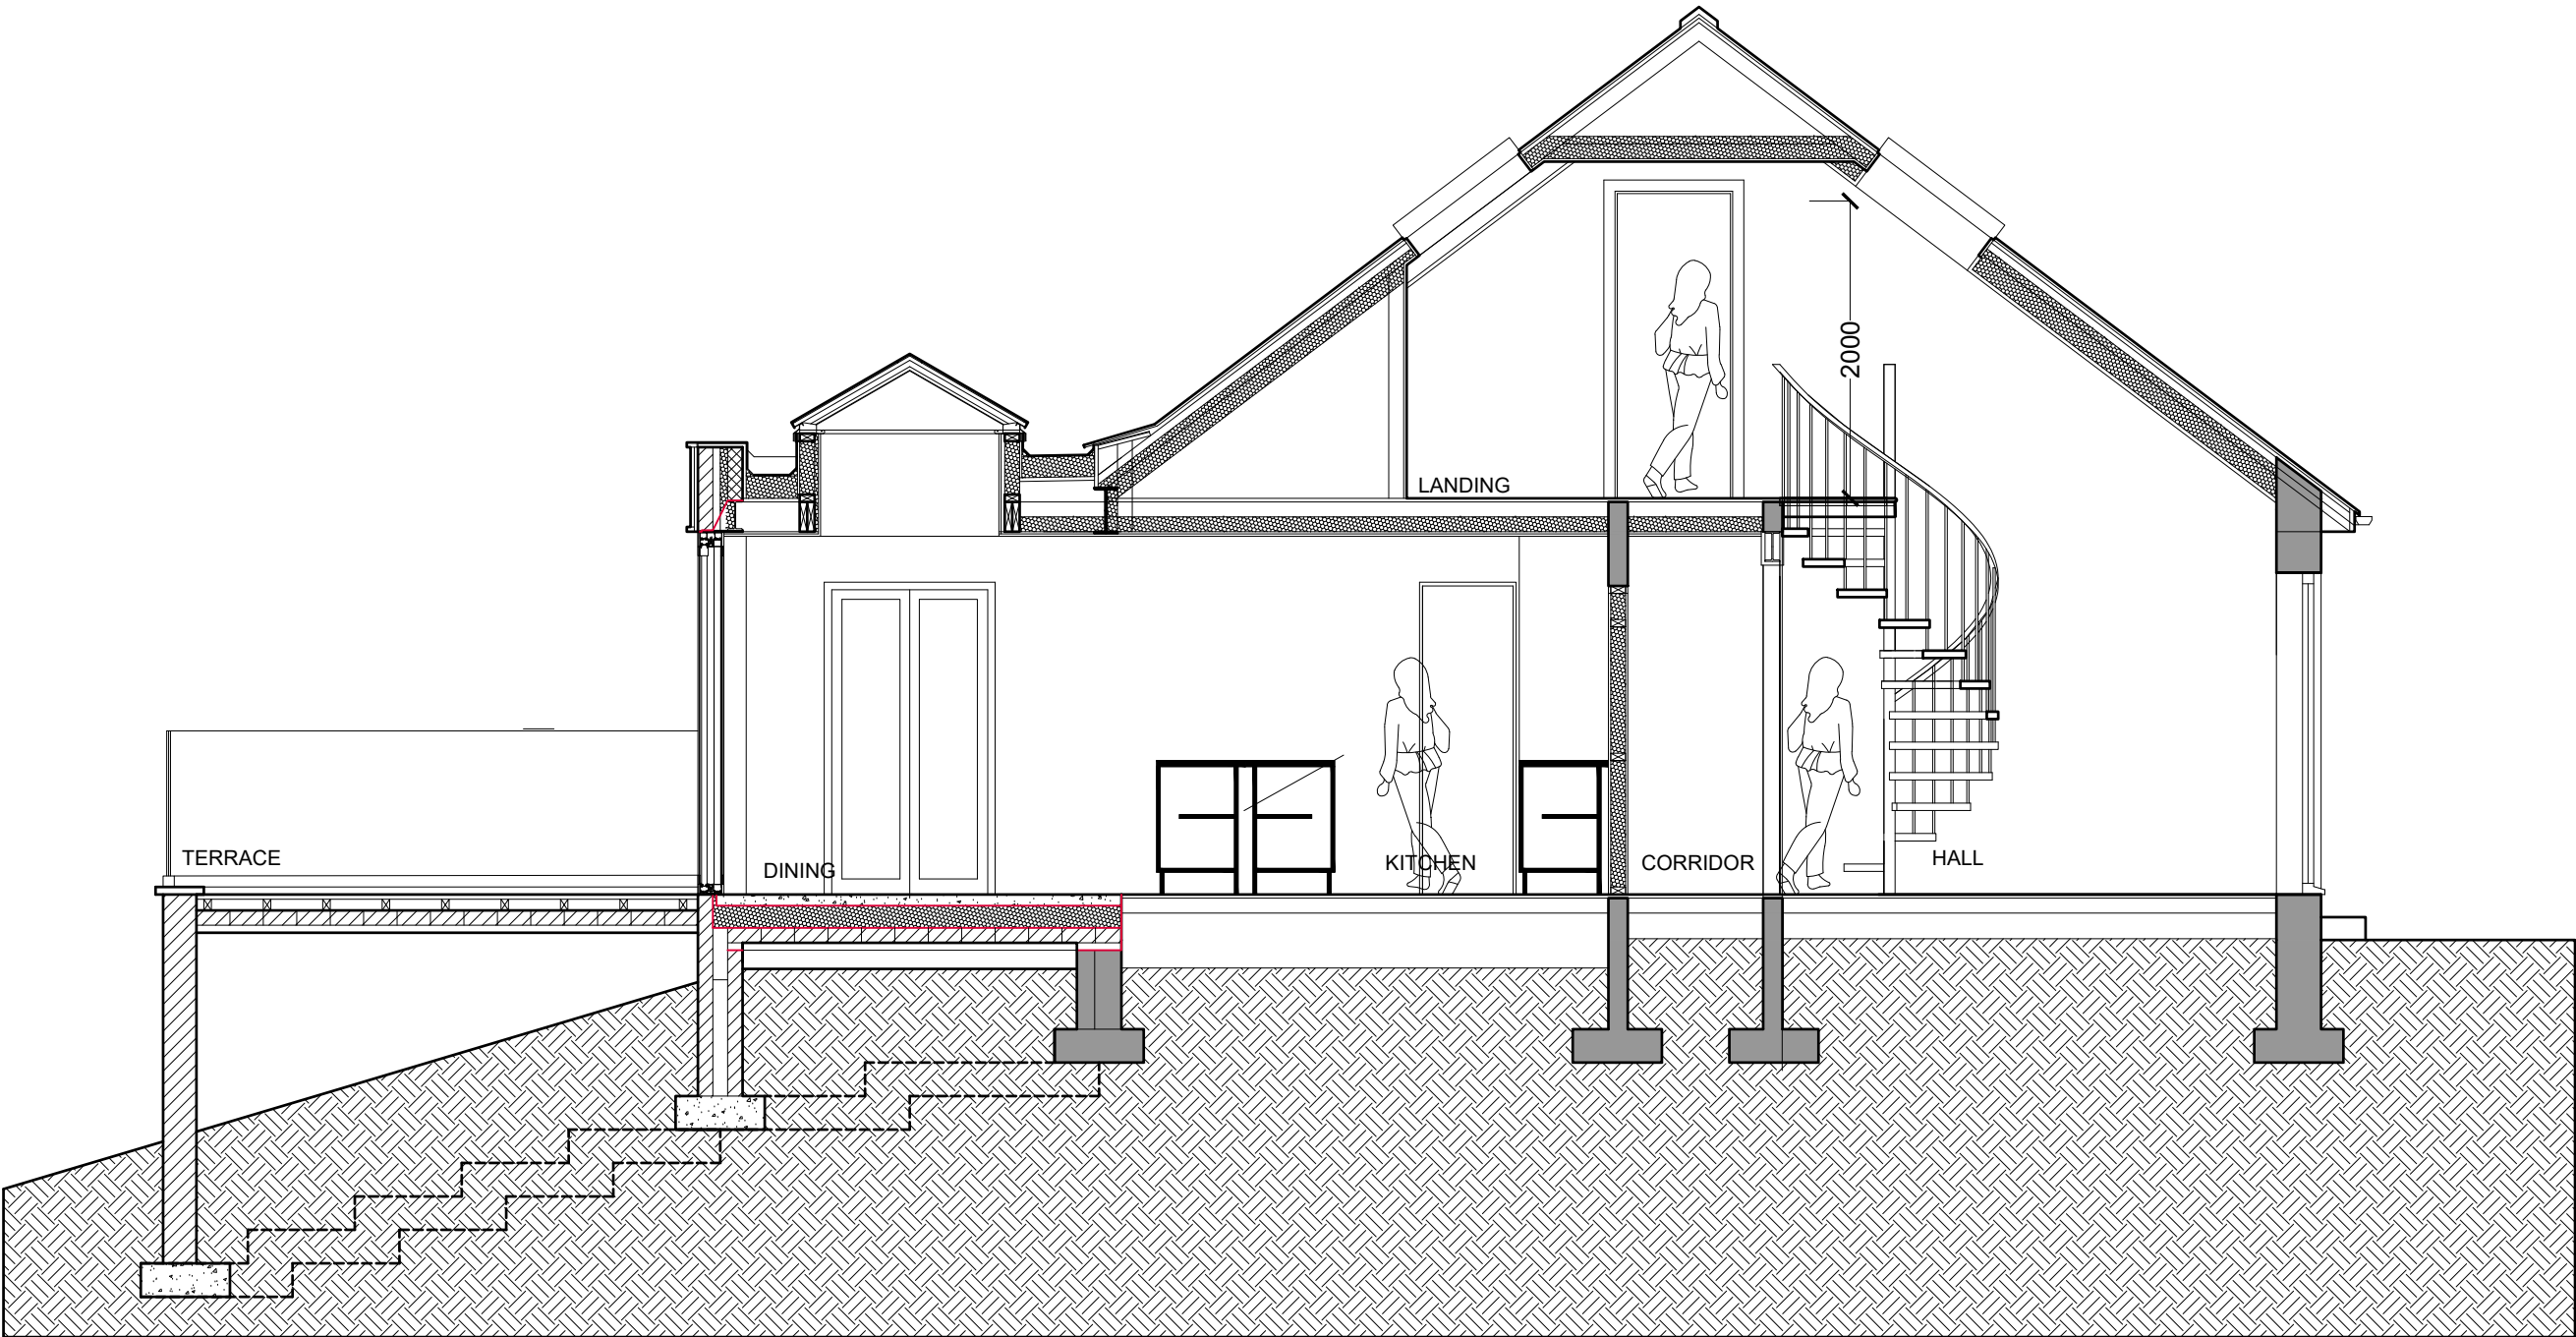

SECTIONAL ELEVATION AA

SCALE BAR 1/200 ORIGINAL DRAWING SIZE A3															0.0	0.2	0.4	0.6	0.8	1.0	1.2	1.4	1.6	1.8	2.0 metres	80.0 metres	70.0	60.0	50.0	40.0	30.0	20.0	10.0	0.0	SCALE BAR 1/500	
SCALE BAR 1/50															0.0	1.0	2.0	3.0	4.0	5.0 metres	400.0 metres	350.0	300.0	250.0	200.0	150.0	100.0	50.0	0.0	SCALE BAR 1/2500						
BRAKESIDE VILLA ENNERDALE TERRACE WHITEHAVEN CUMBRIA CA28 9PN For Messers E Graham and C Spence										ALTERATIONS AND EXTENSION					PROPOSED SECTION					Scale: Date: DWG No.		1/100 @ A3 SEPT 2021 21/0312/10		REV DATE		Geoffrey Wallace Limited FCSD MCIAT Architectural Design and Technology Mobile 07816046756 geoffreywallaceltd@gmail.com										





