



FRONT ELEVATION

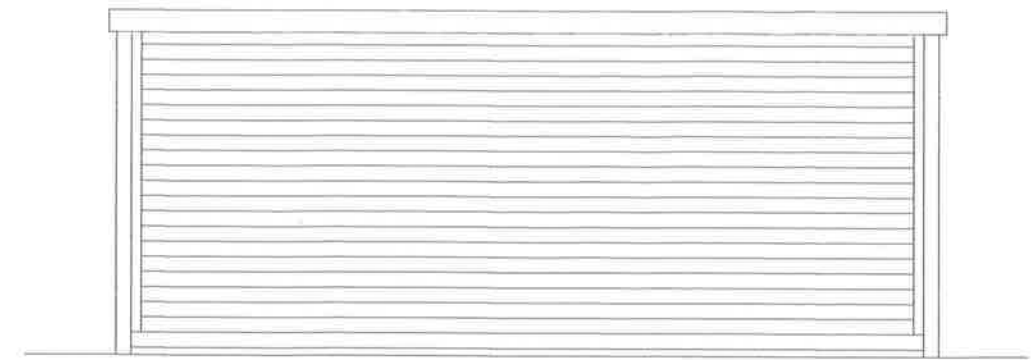


REAR ELEVATION

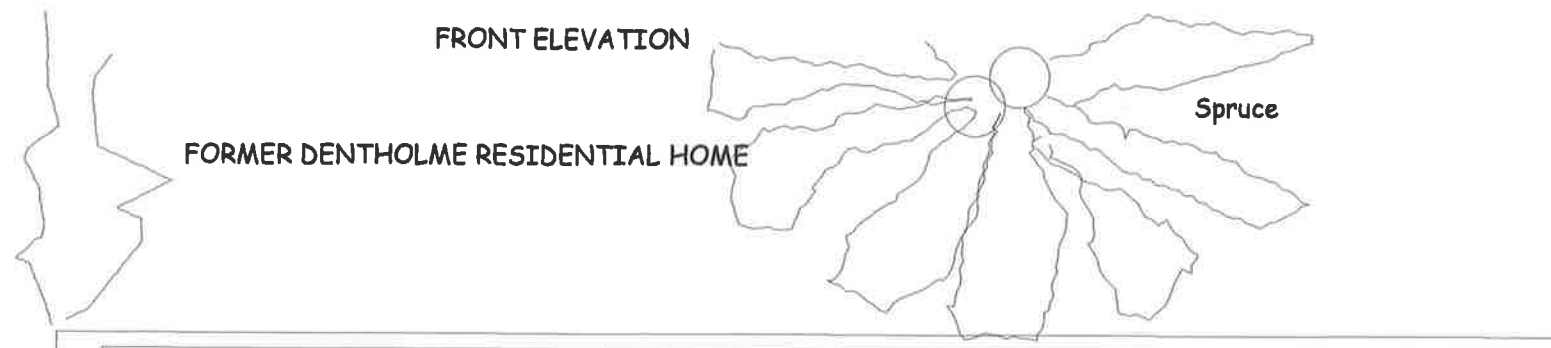

FORMER DENTHOLME RESIDENTIAL HOME


Spruce

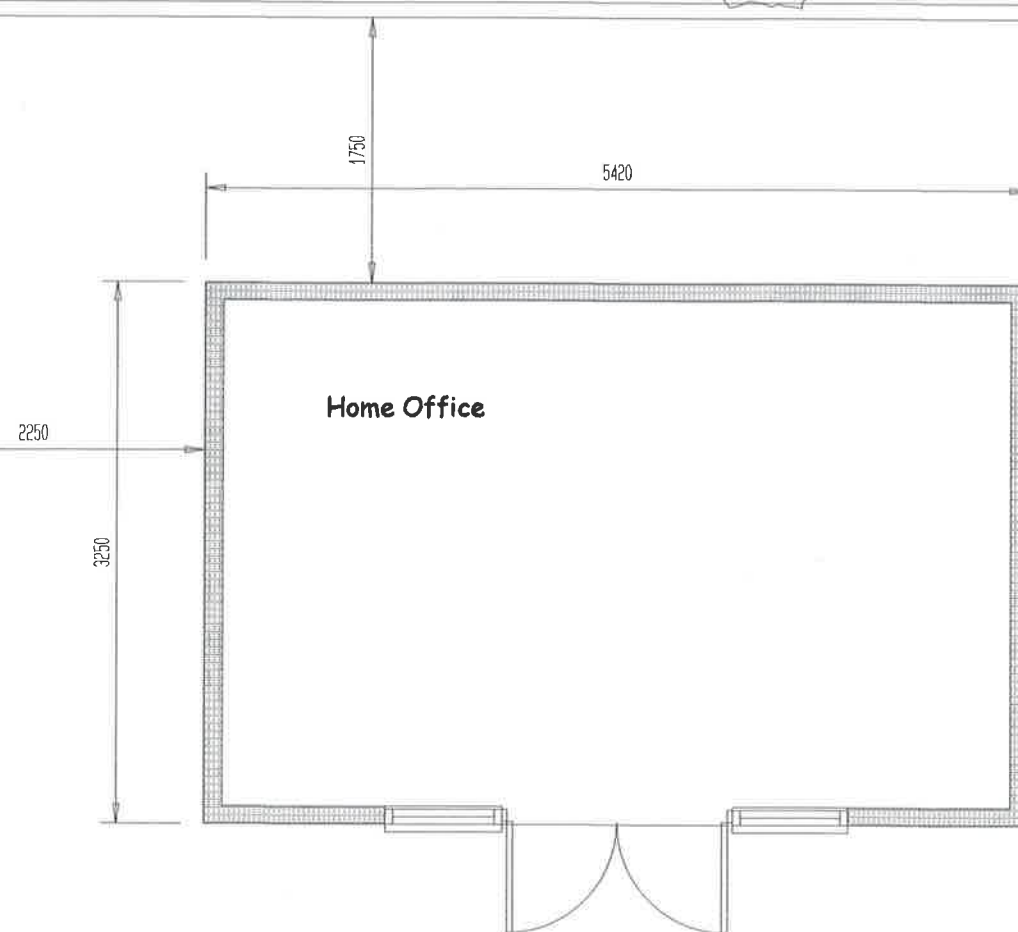

FLOOR PLAN

External Finishes

- Roof - Grey insulated izo panel.
- Walls- Light timber wood stained shiplapo cladding.
- Windows - Grey timber, double glazed, multi point locks
- Doors- To match window specification.

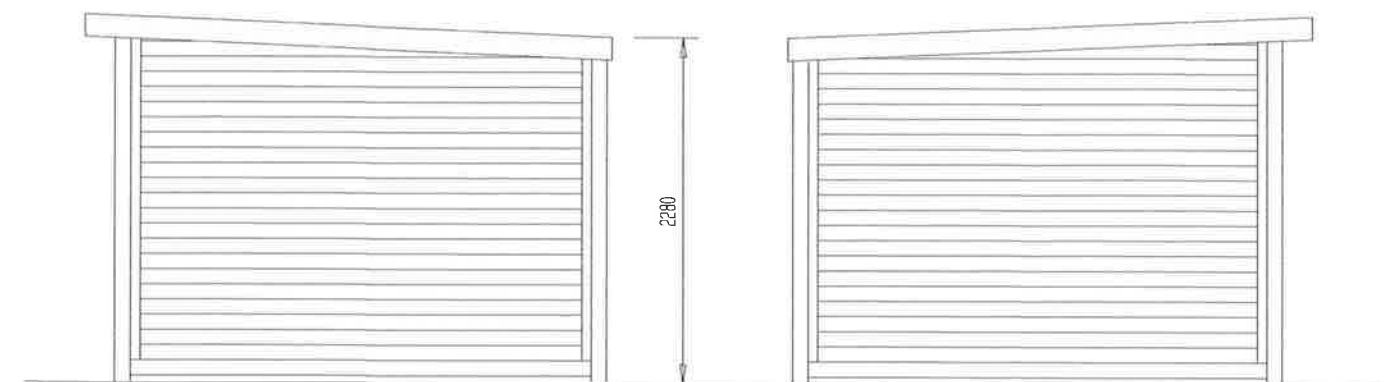

SIDE ELEVATION


SIDE ELEVATION

PROPOSED GARDEN ROOM / HOME OFFICE 'ROMAVILLE'
CRAGG ROAD CLEATOR MOOR CUMBRIA CA25 5PT


Mr and Mrs P FARRER.

Scale 1 / 50


PF 01

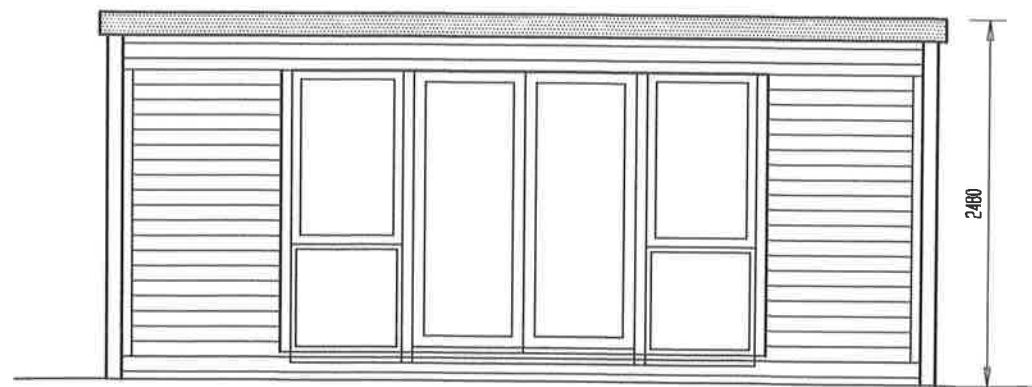

FRONT ELEVATION

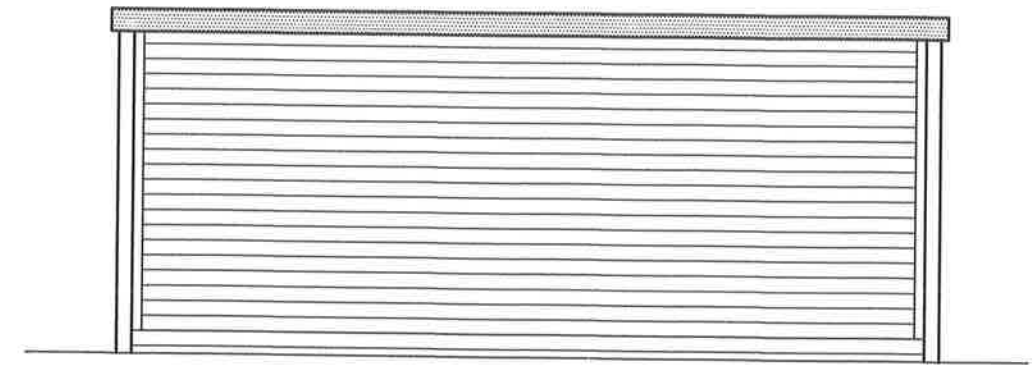


REAR ELEVATION

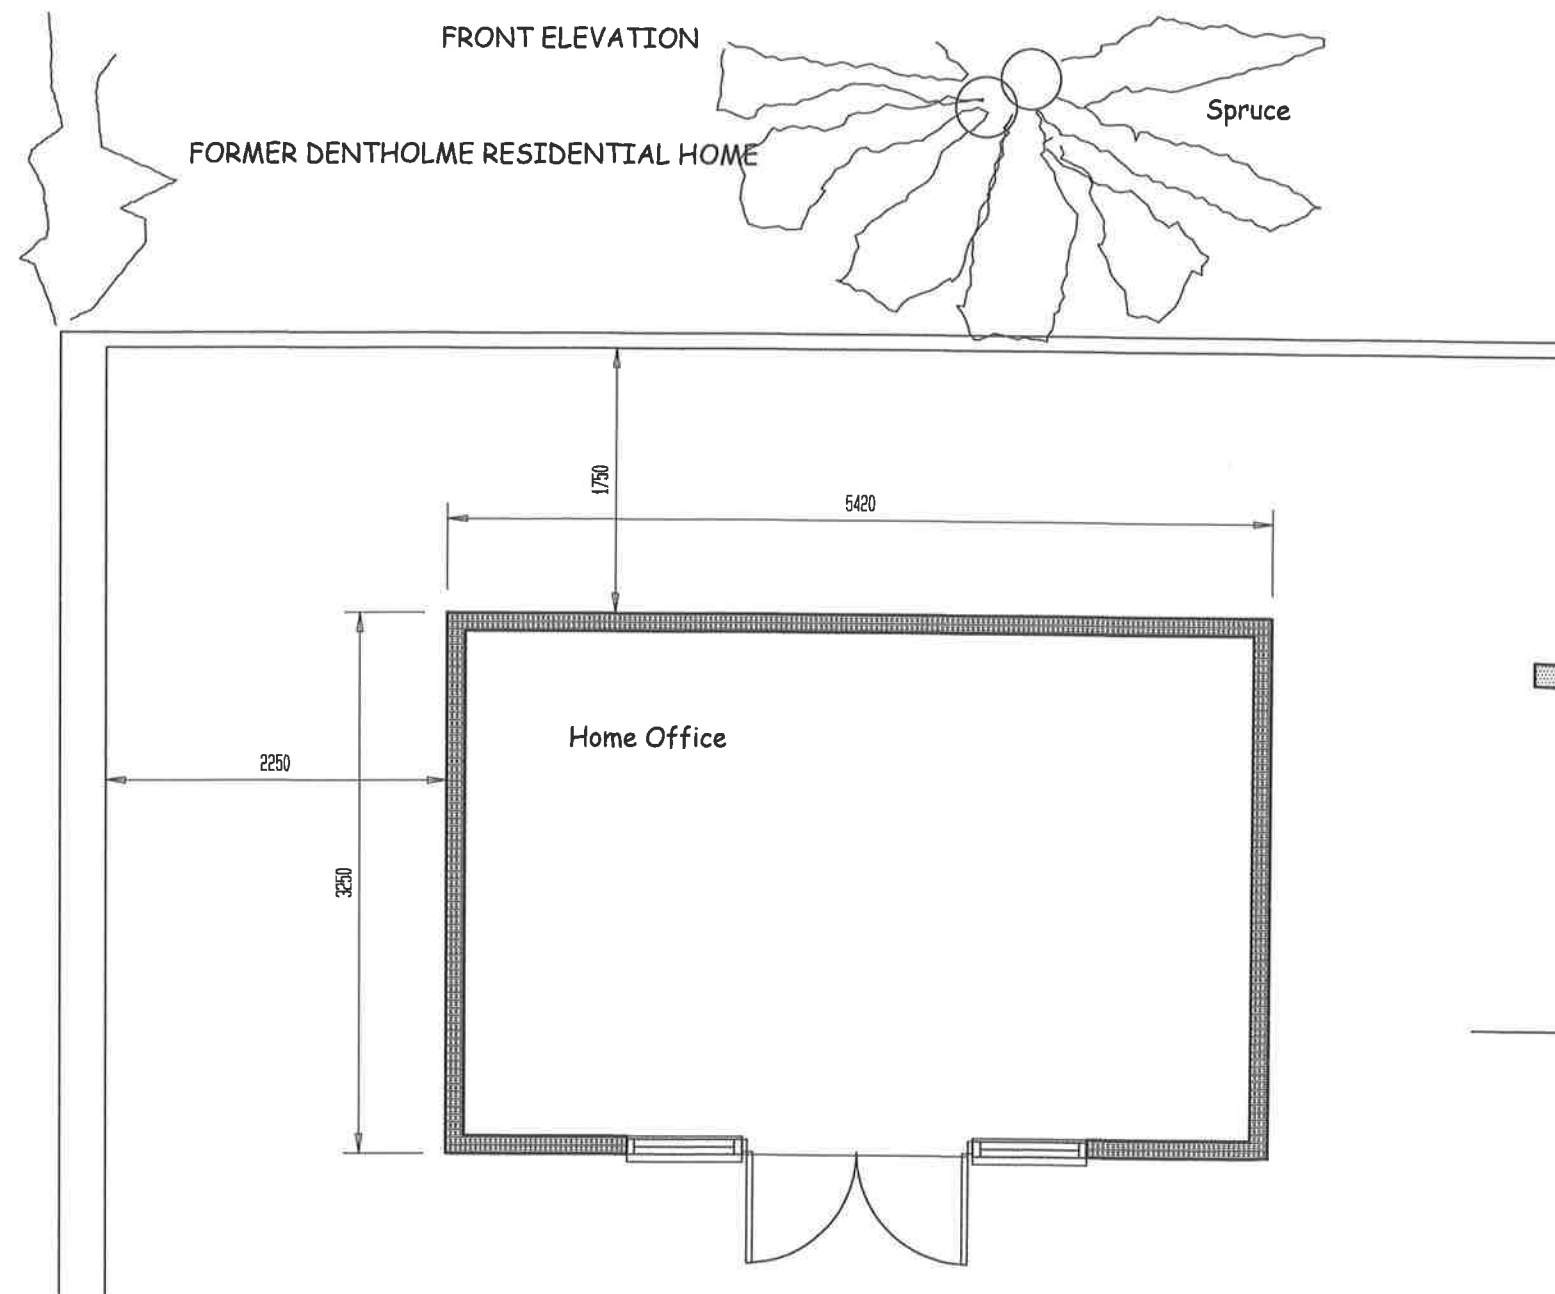

FLOOR PLAN

External Finishes

- Roof - Grey insulated izo panel.
- Walls- Light timber wood stained shiplapo cladding.
- Windows - Grey timber, double glazed, multi point locks
- Doors- To match window specification.

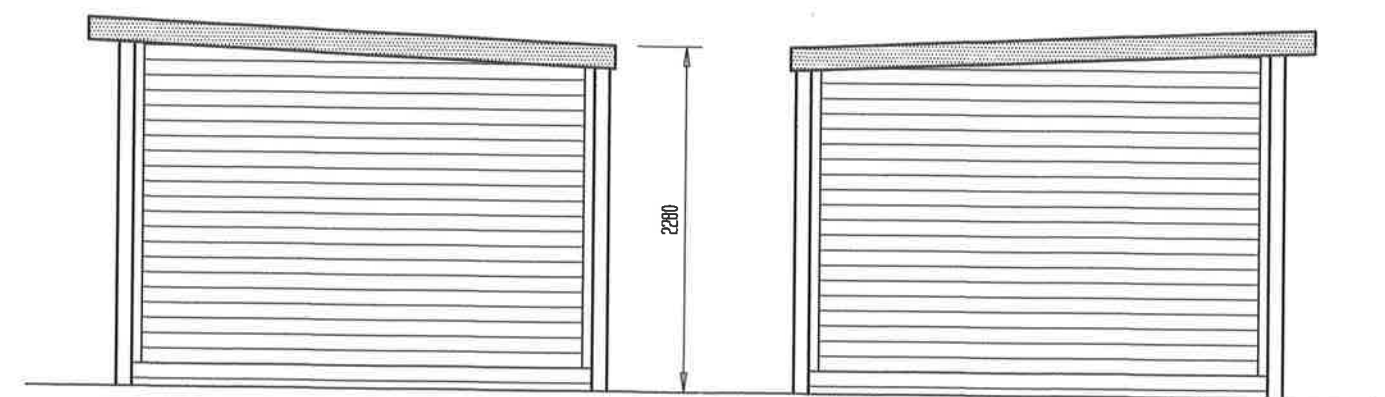


SIDE ELEVATION

SIDE ELEVATION

PROPOSED GARDEN ROOM / HOME OFFICE 'ROMAVILLE'
CRAGG ROAD CLEATOR MOOR CUMBRIA CA25 5PT

Mr and Mrs P FARRER.

Scale 1 / 50

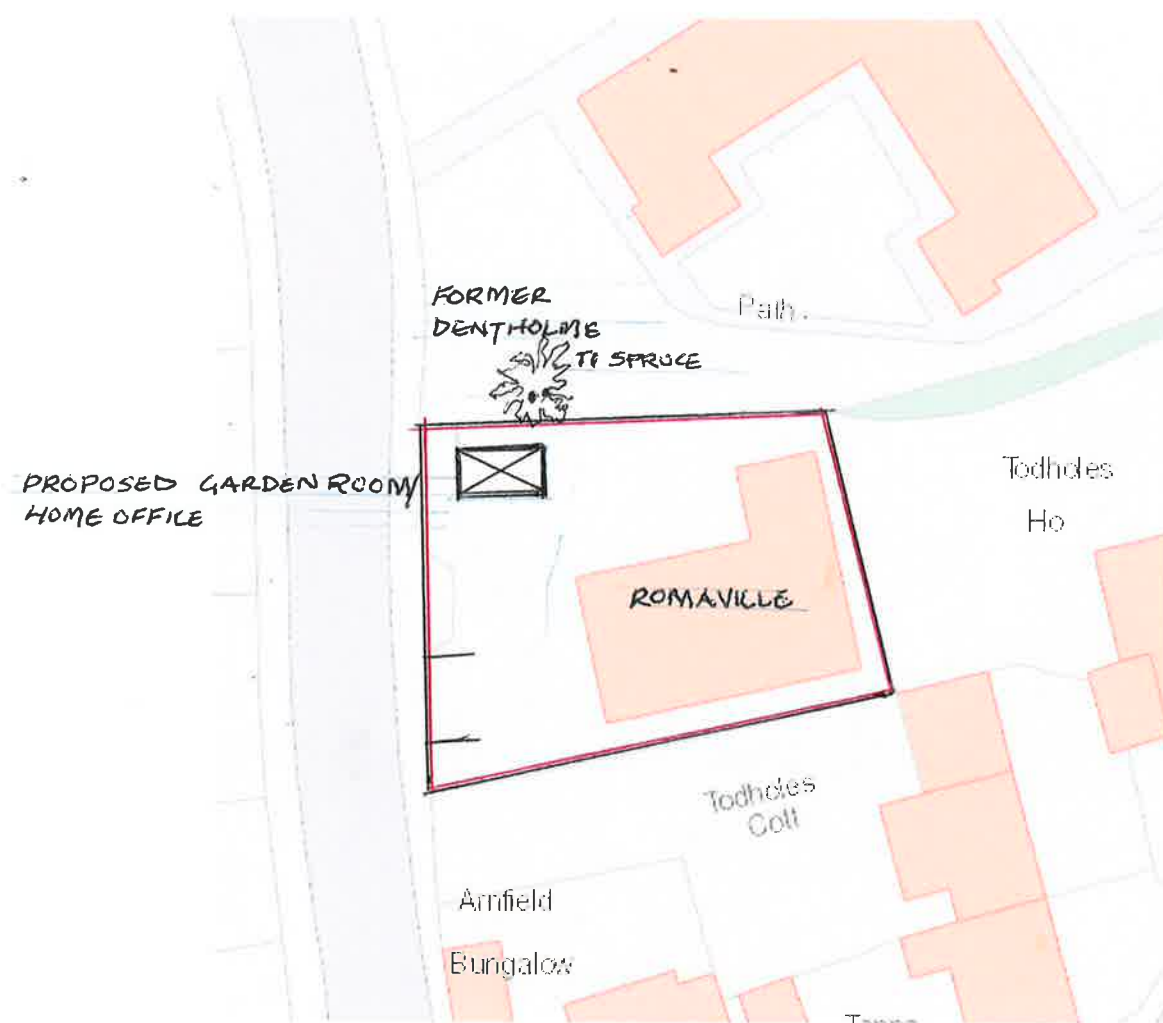

PROPOSED SITE PLAN 1/500



PROPOSED LOCATION PLAN 1/1250

PF3