



Side view

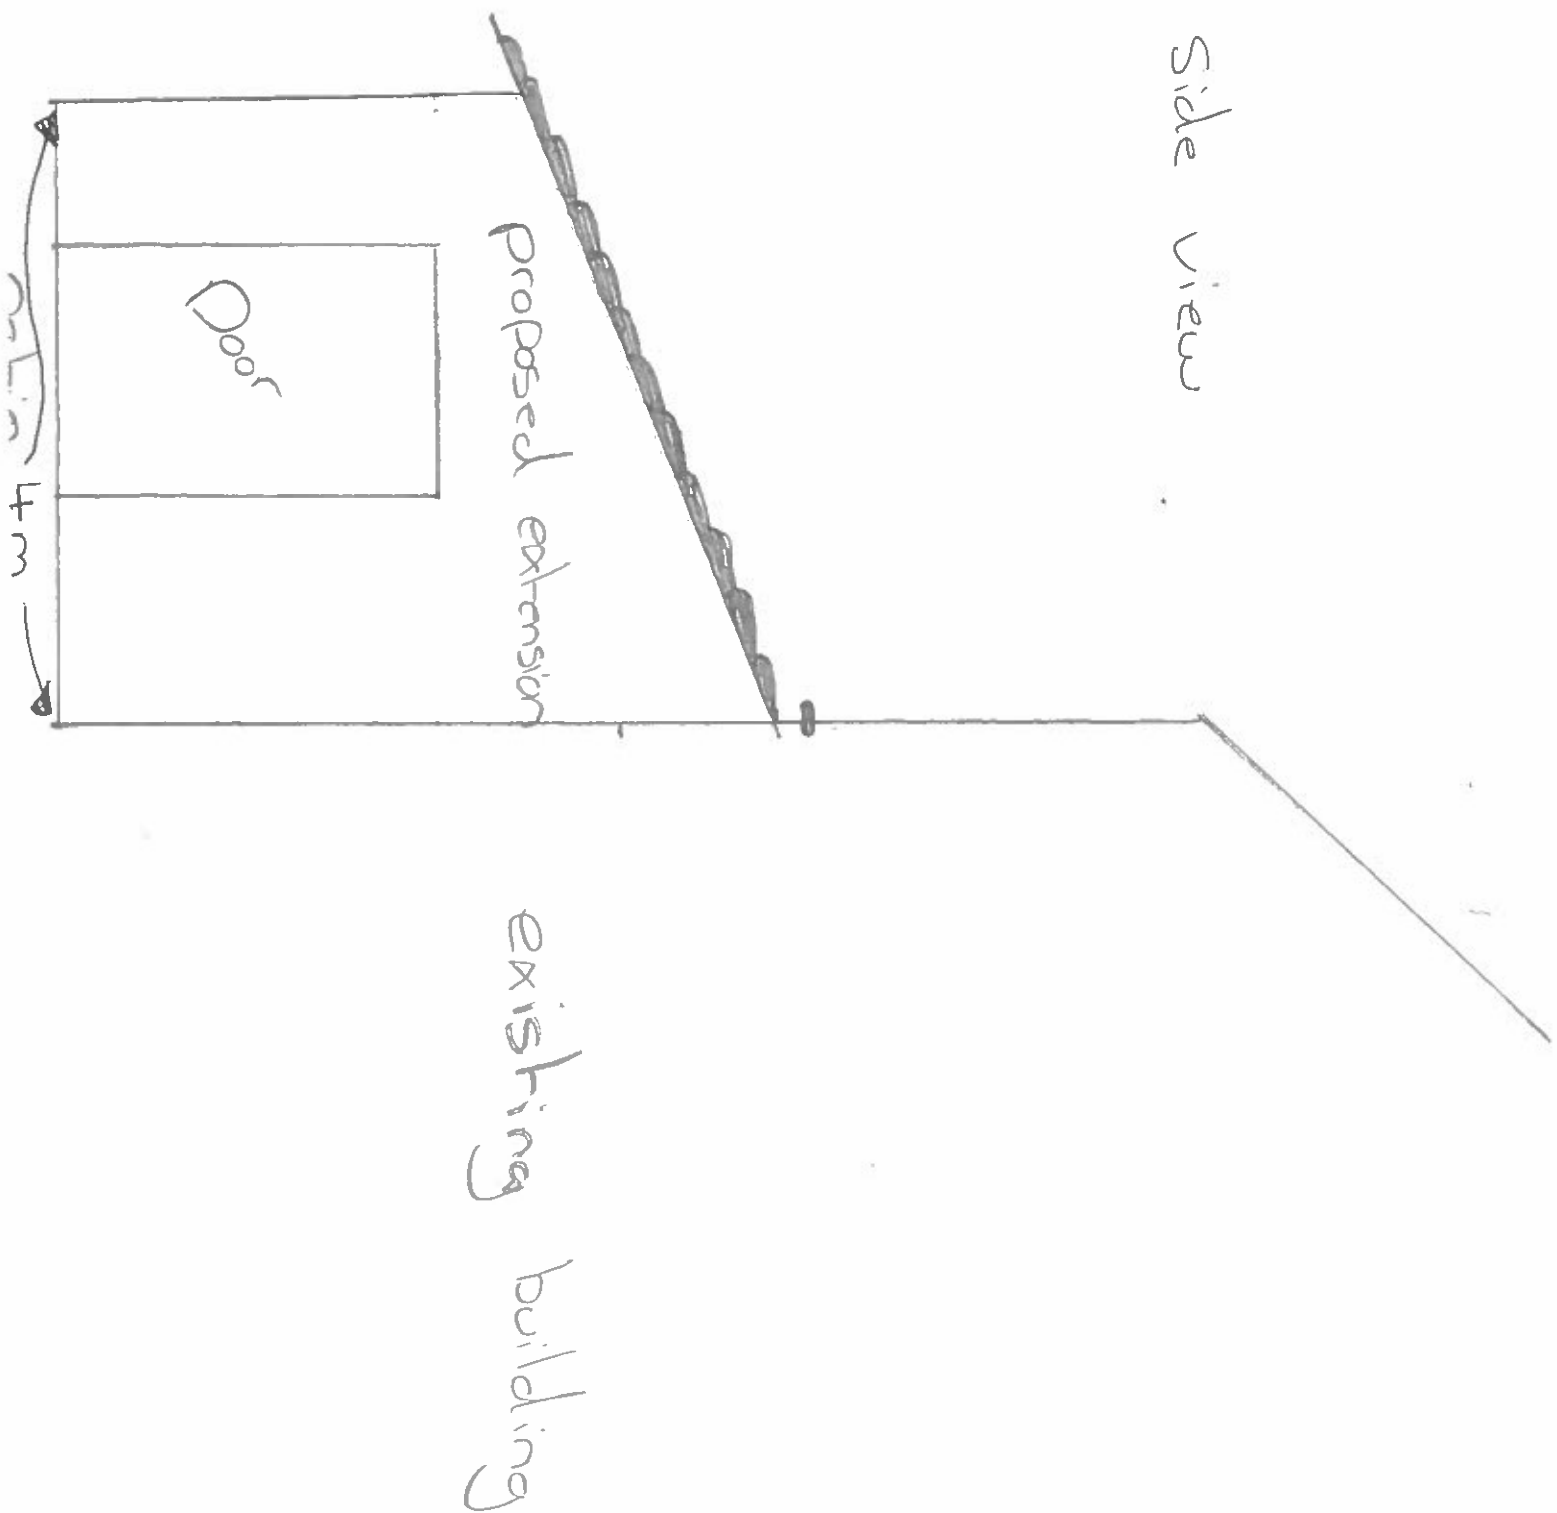

Aerial View

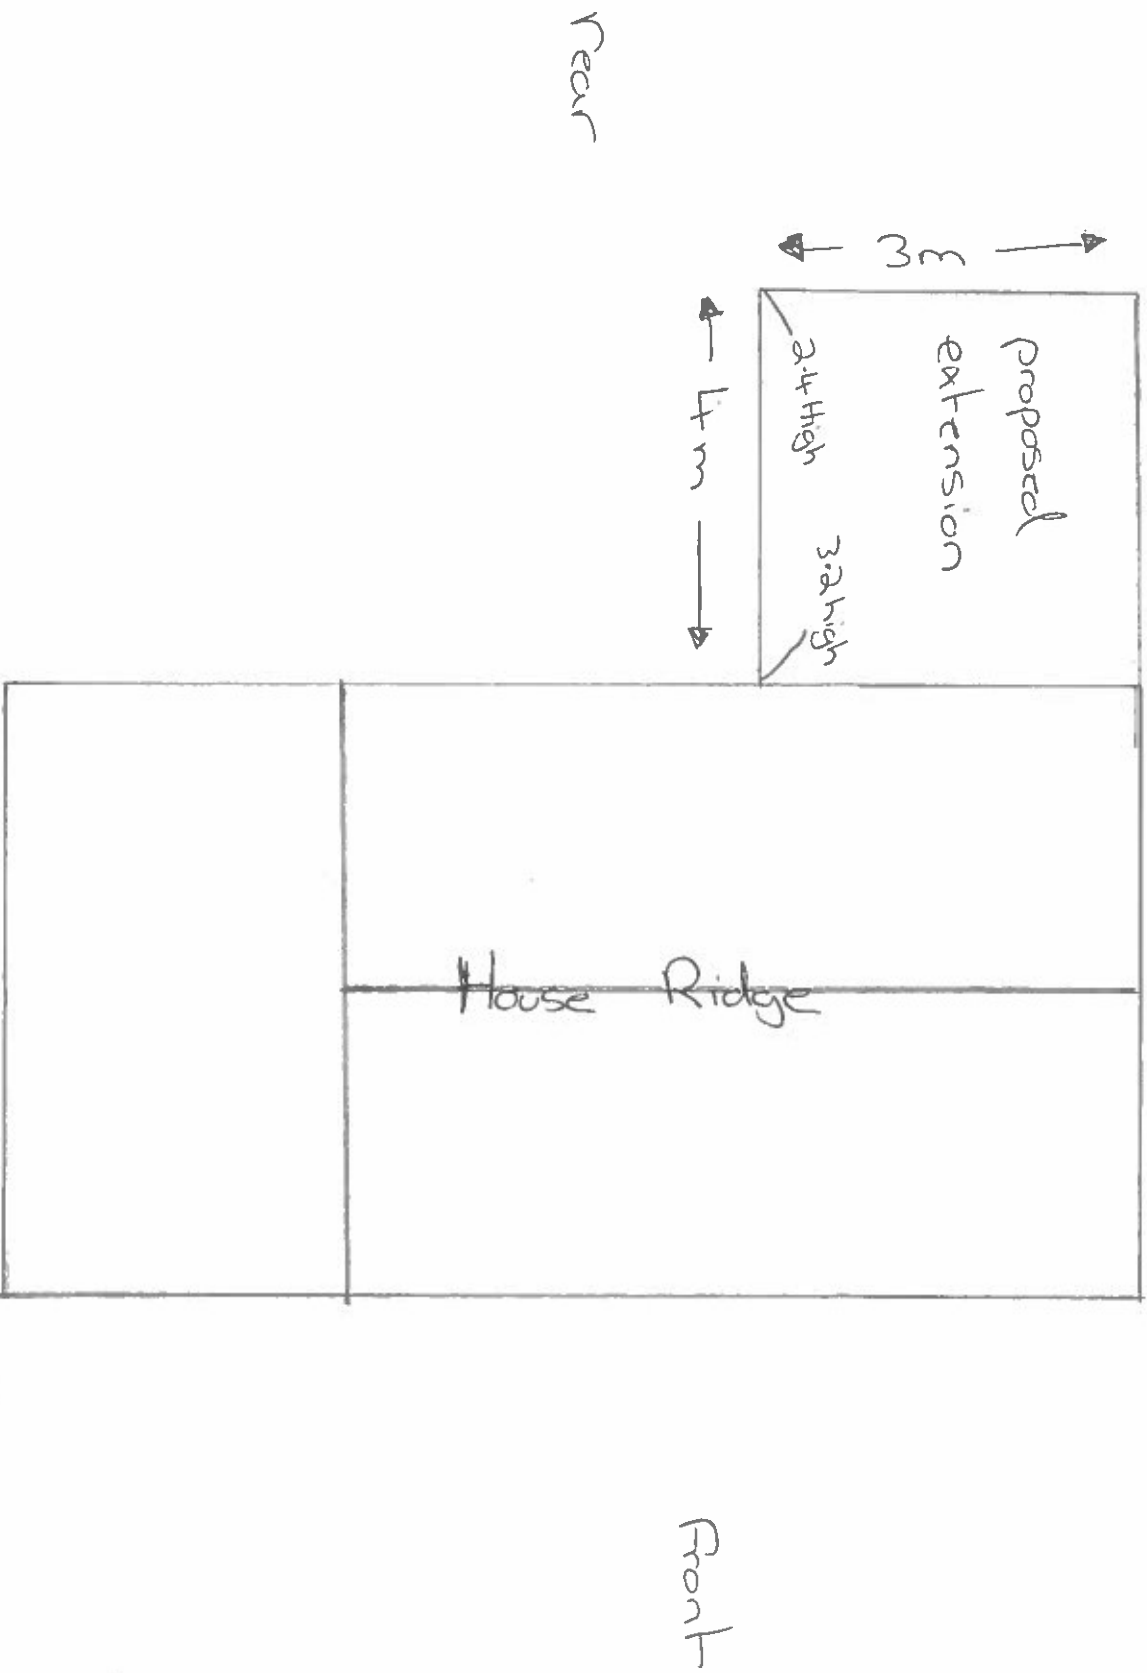

neighbours

Boundry Line.

Proposed
extension

existing
Building.

