



A4 Plot
1/100 scale

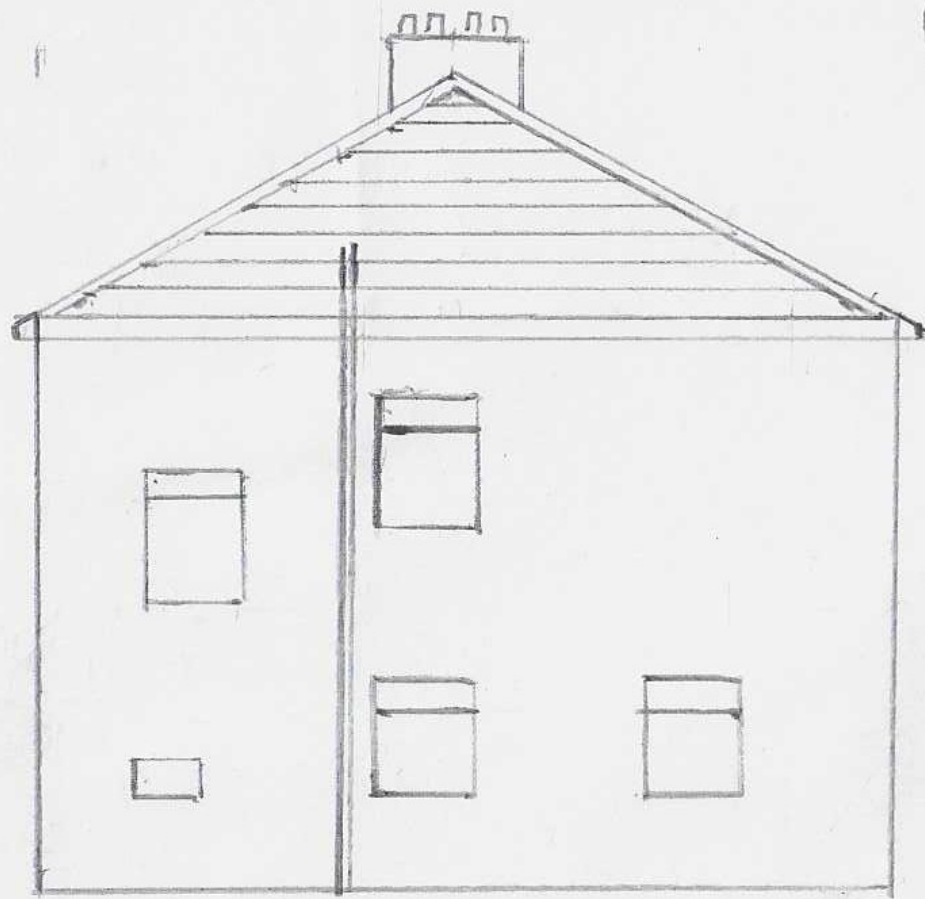

Side Elevation
AS EXISTING (1:100)



Rear Elevation
AS EXISTING (1:100)

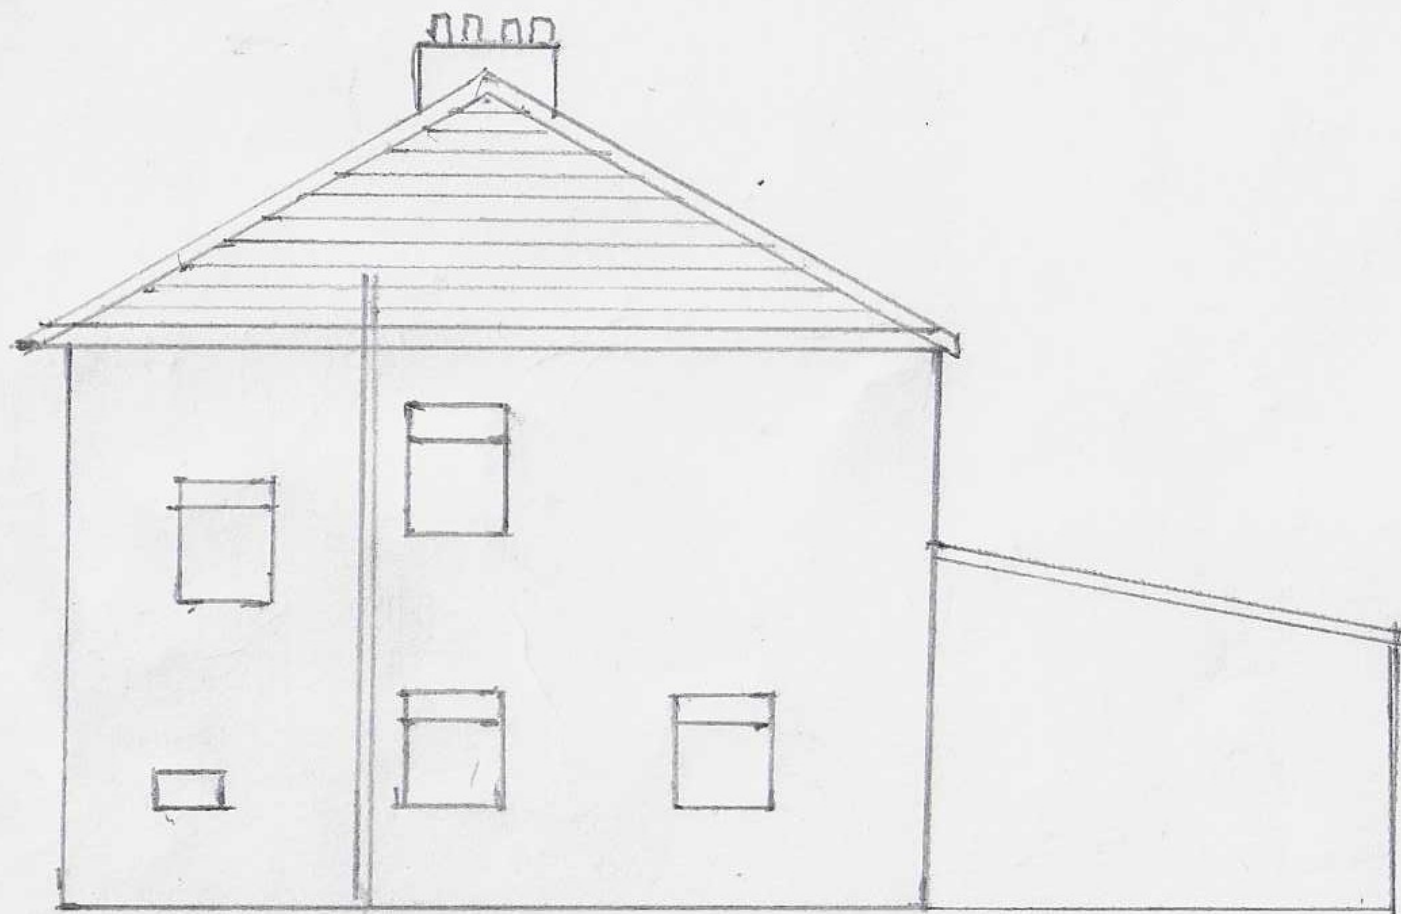

Side Elevation
AS PROPOSED (1:100)



Rear Elevation
AS PROPOSED (1:100)