


450 :- 2X 225 HOLLOW BLOCK BELOW GROUND WITH REINFORCE BAR AND CONCRETE

100mm ABOVE GROUND WITH 215mm PILLARS AT CORNERS, MID WALLS AND DOOR OPENINGS

STEEL BEAM OVER DOORS

6X2 WOOD ROOF WITH TIE BEAM


SLATE EFFECT GALVANISED ROOF
RAIN WATER TO CONTAINERS FOR GARDEN

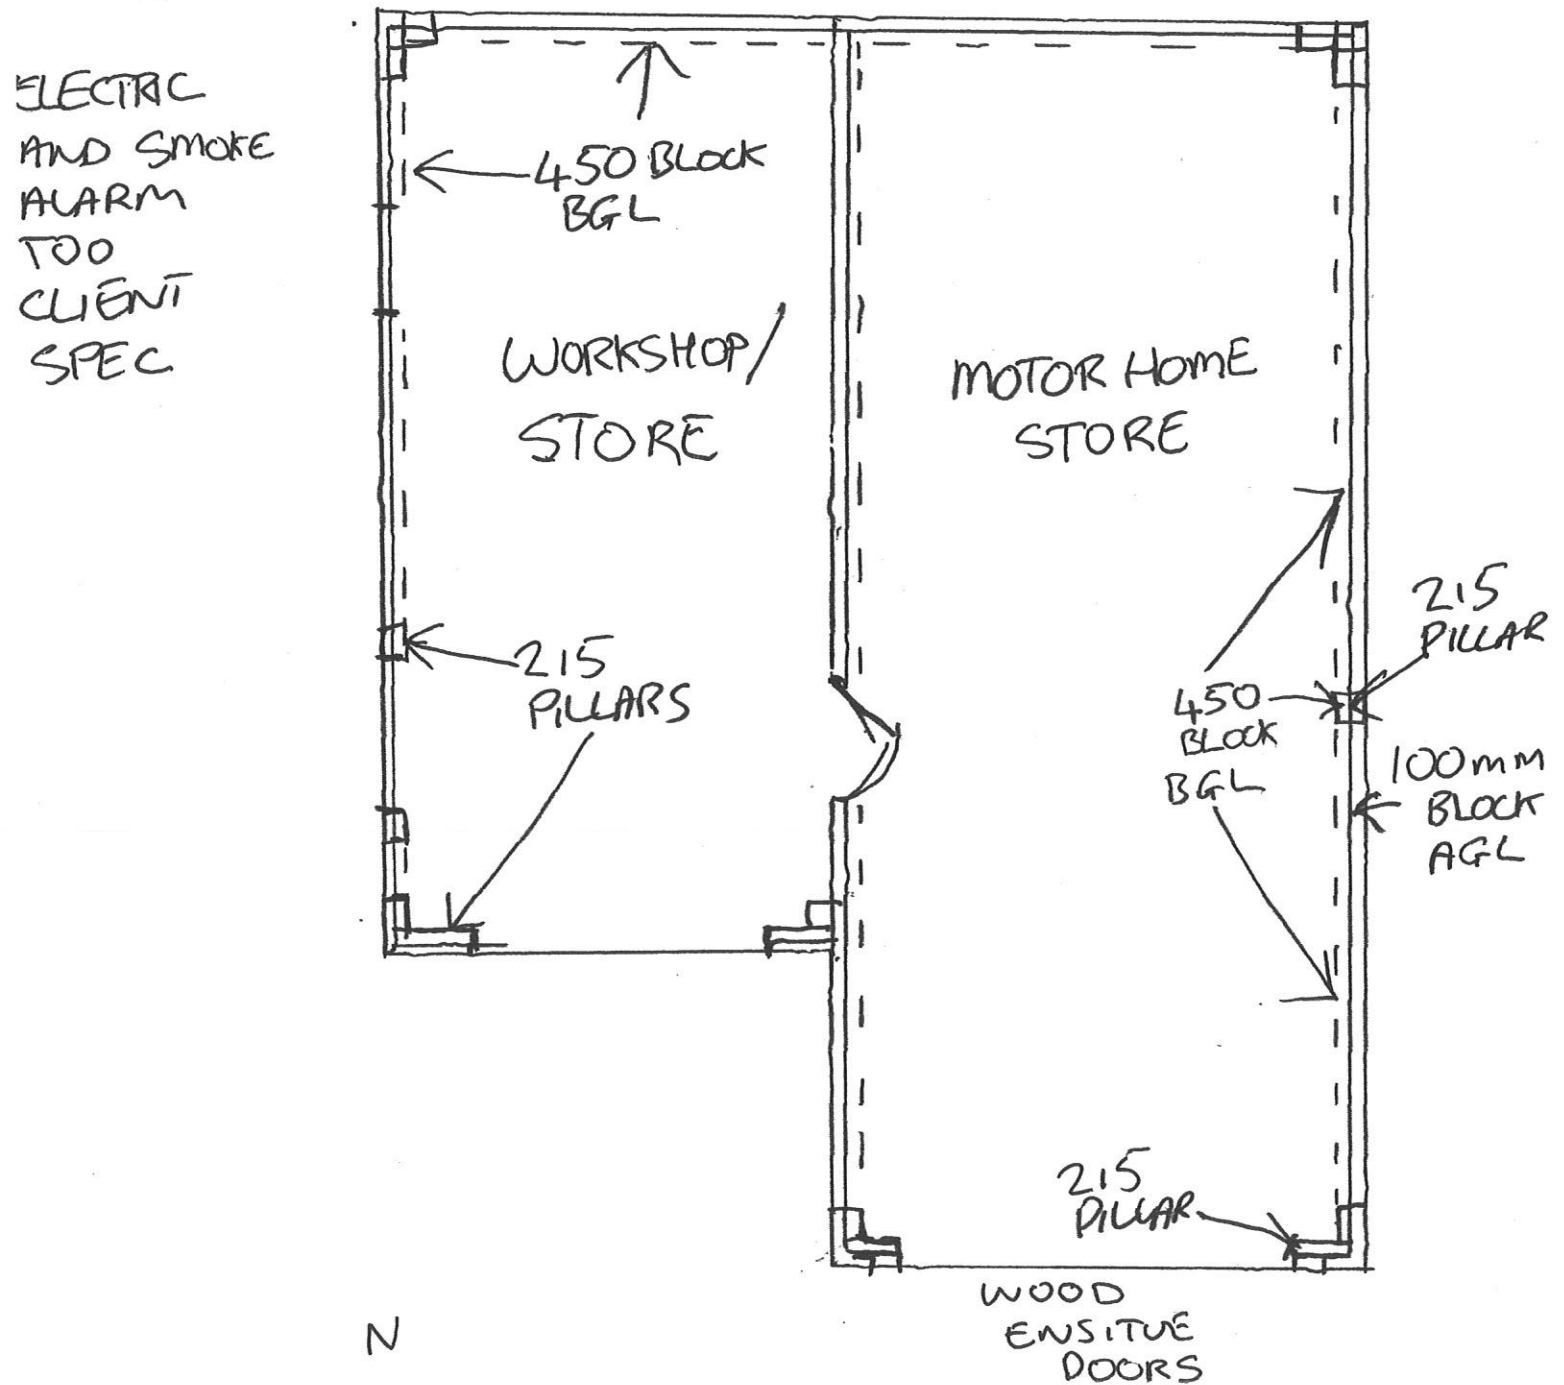

100 mm D.P.C.
TO ALL WALLS
215 WHERE NEEDED

SCALE
1:-50

FLOOR VISQUEEN D.P.C.

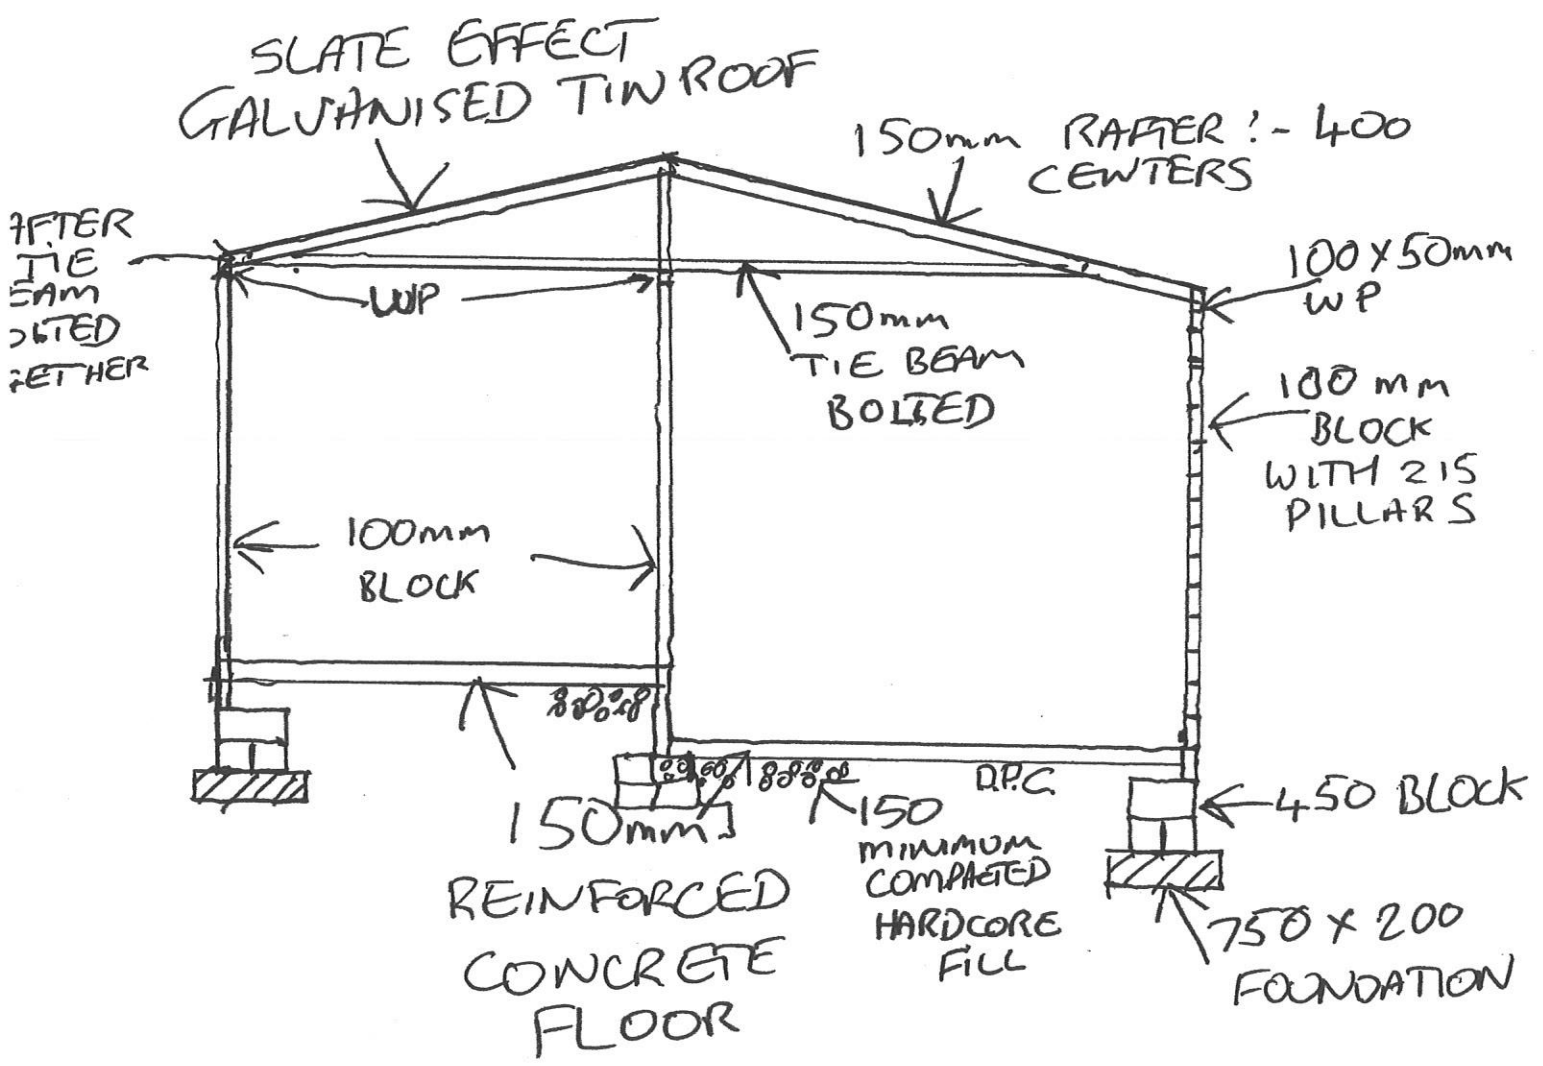


~~WEST~~ NORTH

ELEVATION


SCALE

1-50

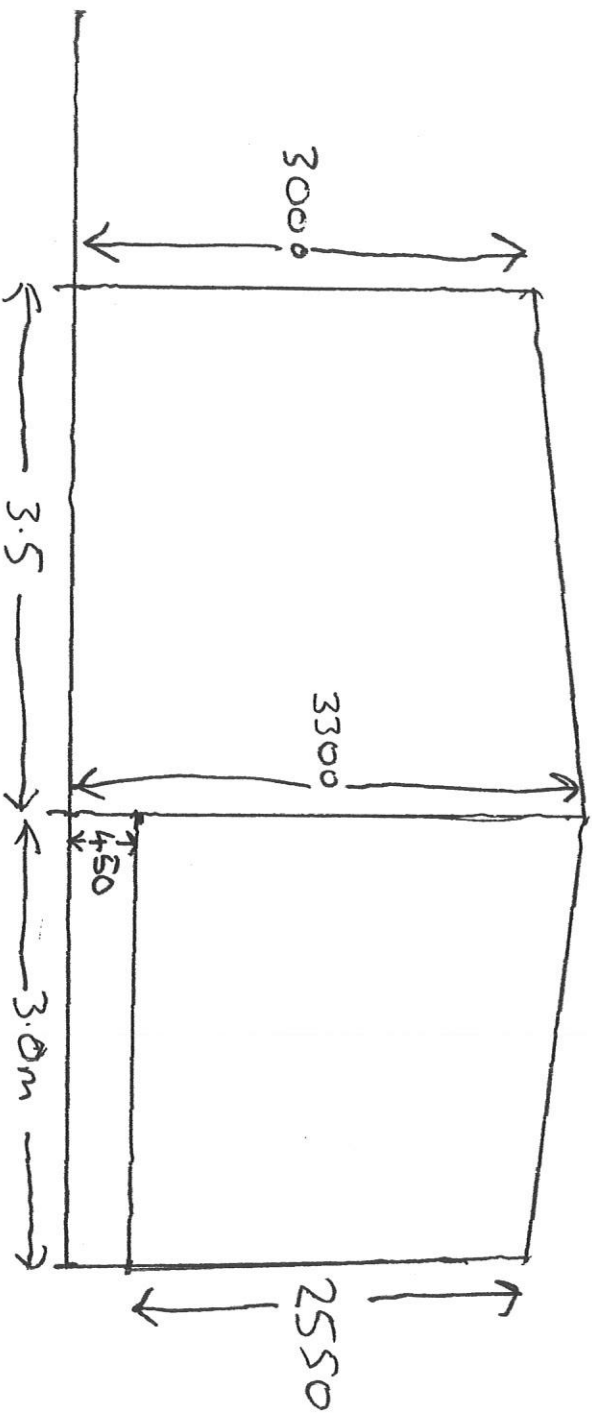


1-50

EAST ELEVATION

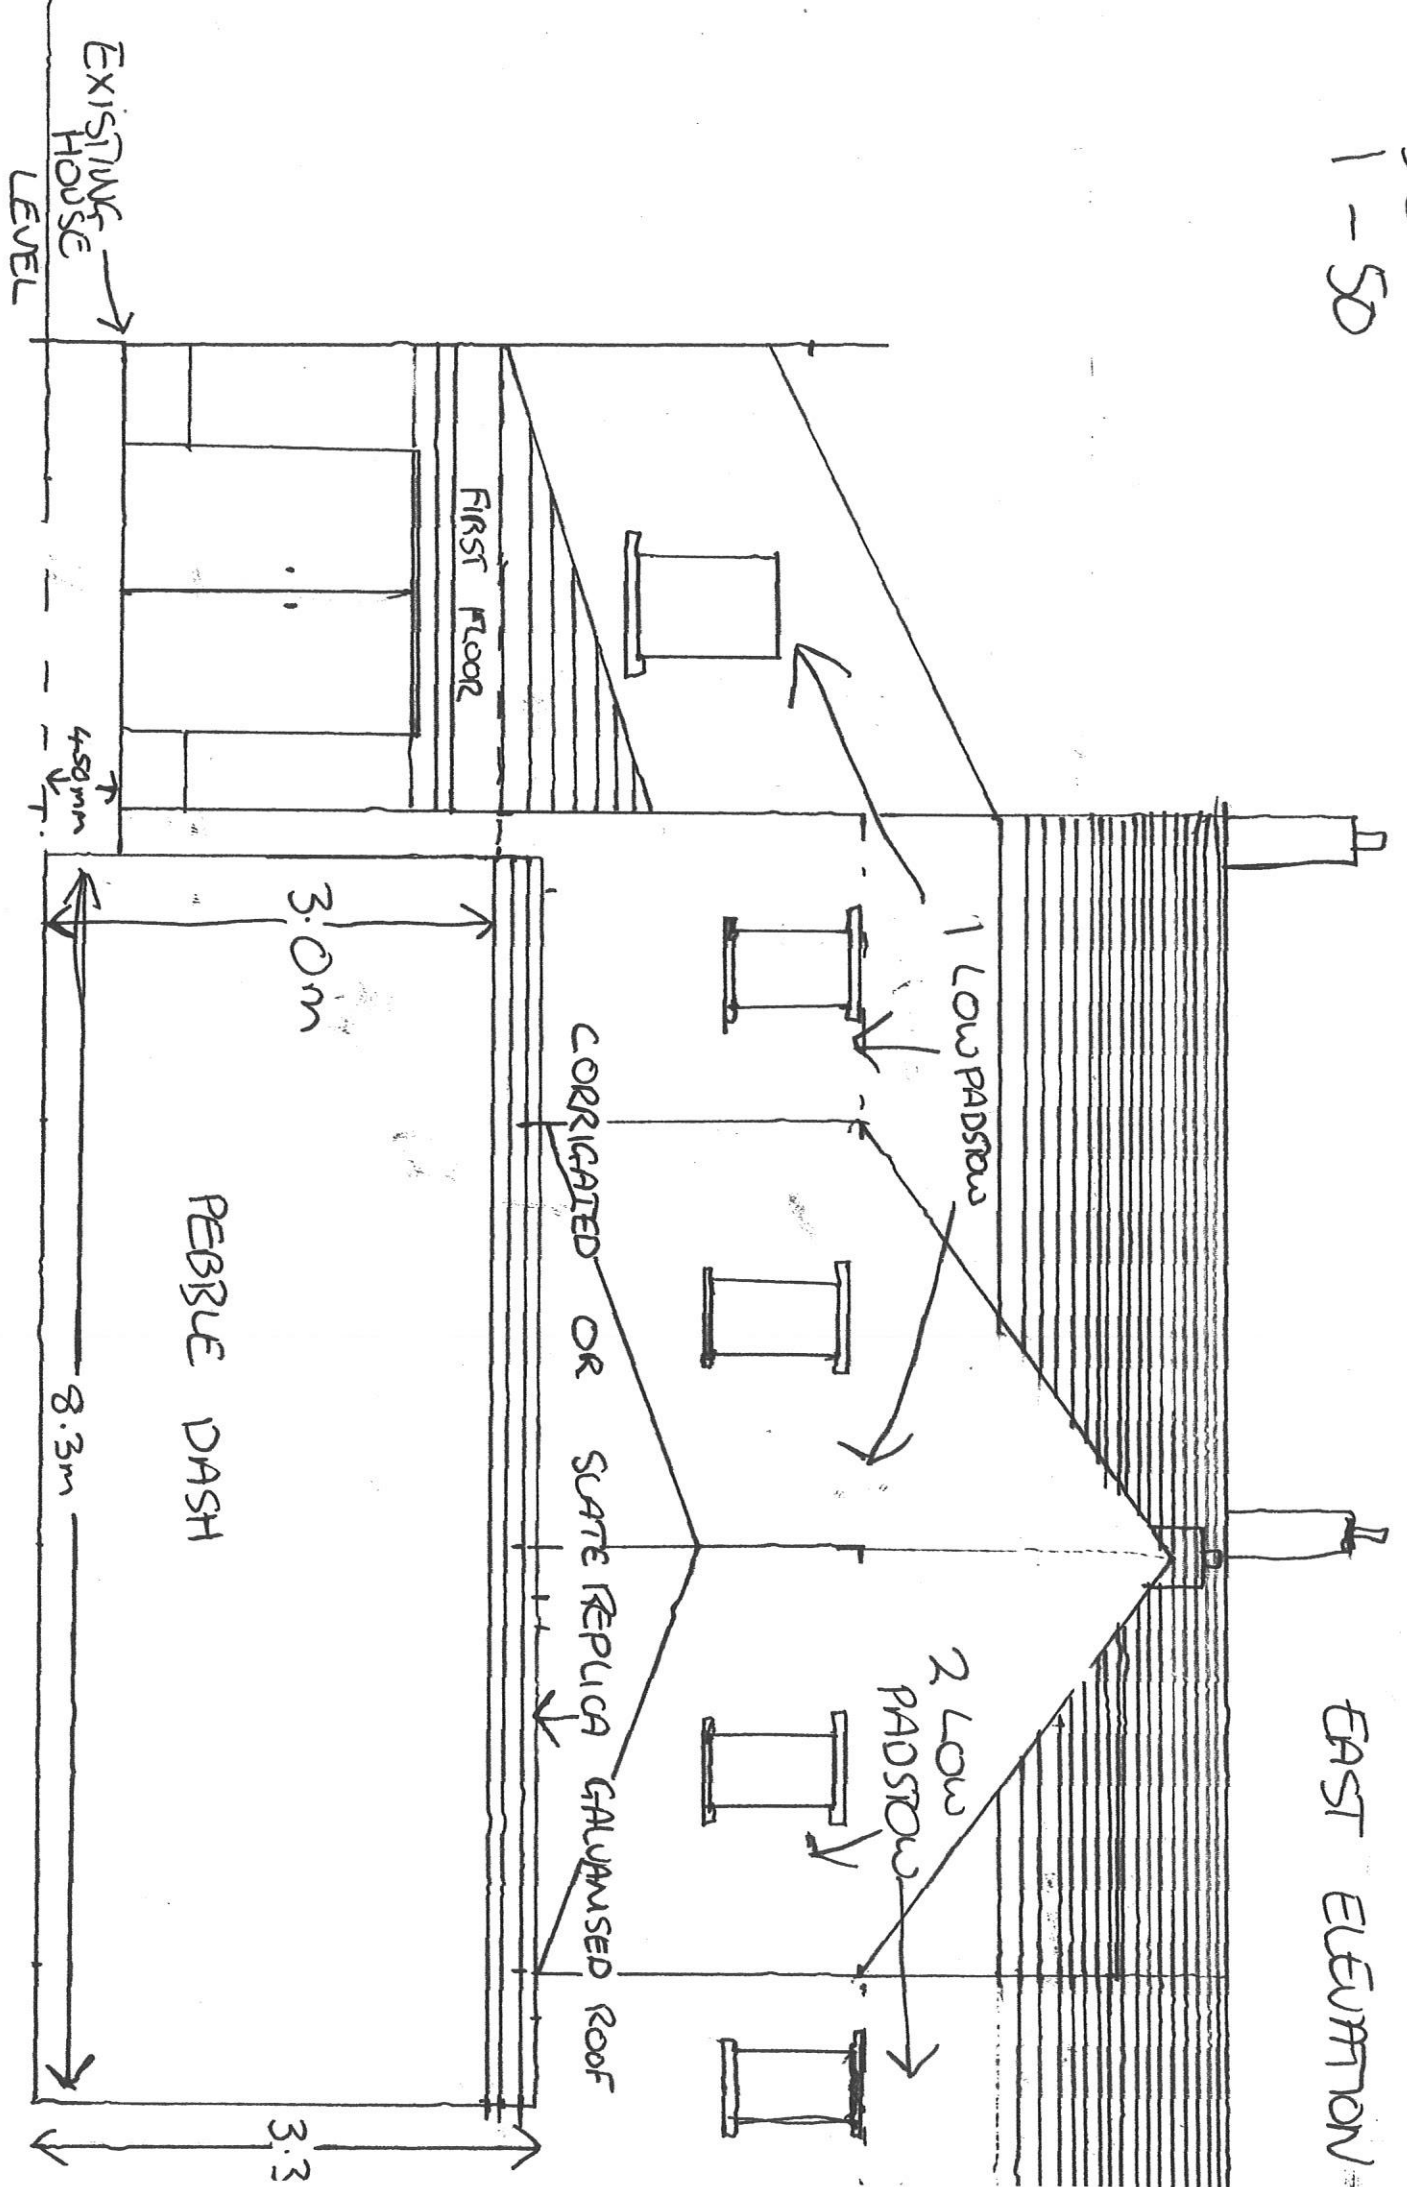

SOUTH
ELEVATION
SCALE
1-50

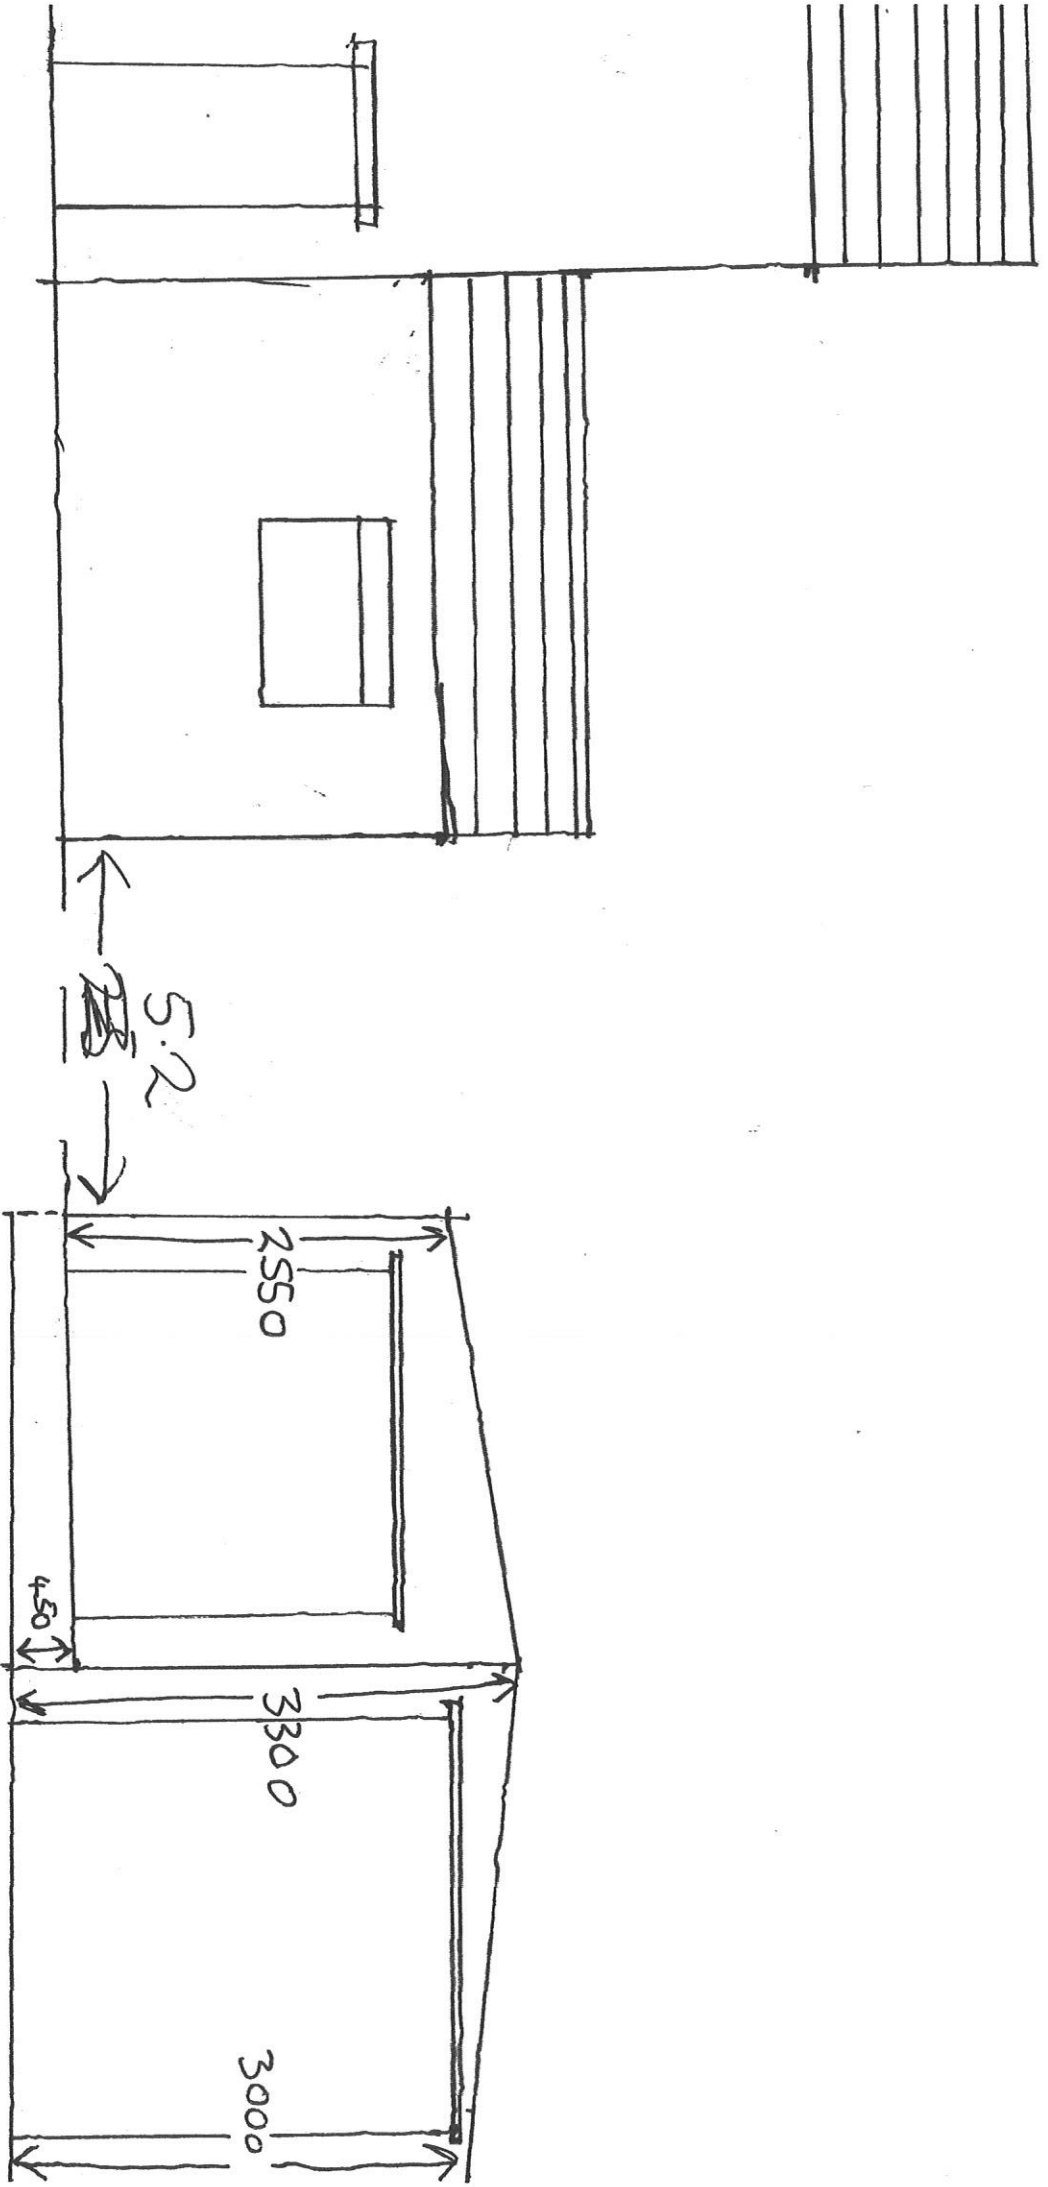

WEST
ELEVATION

SCALE

1-50

