



NOT TO  
SCALE


# ABBEY FARM

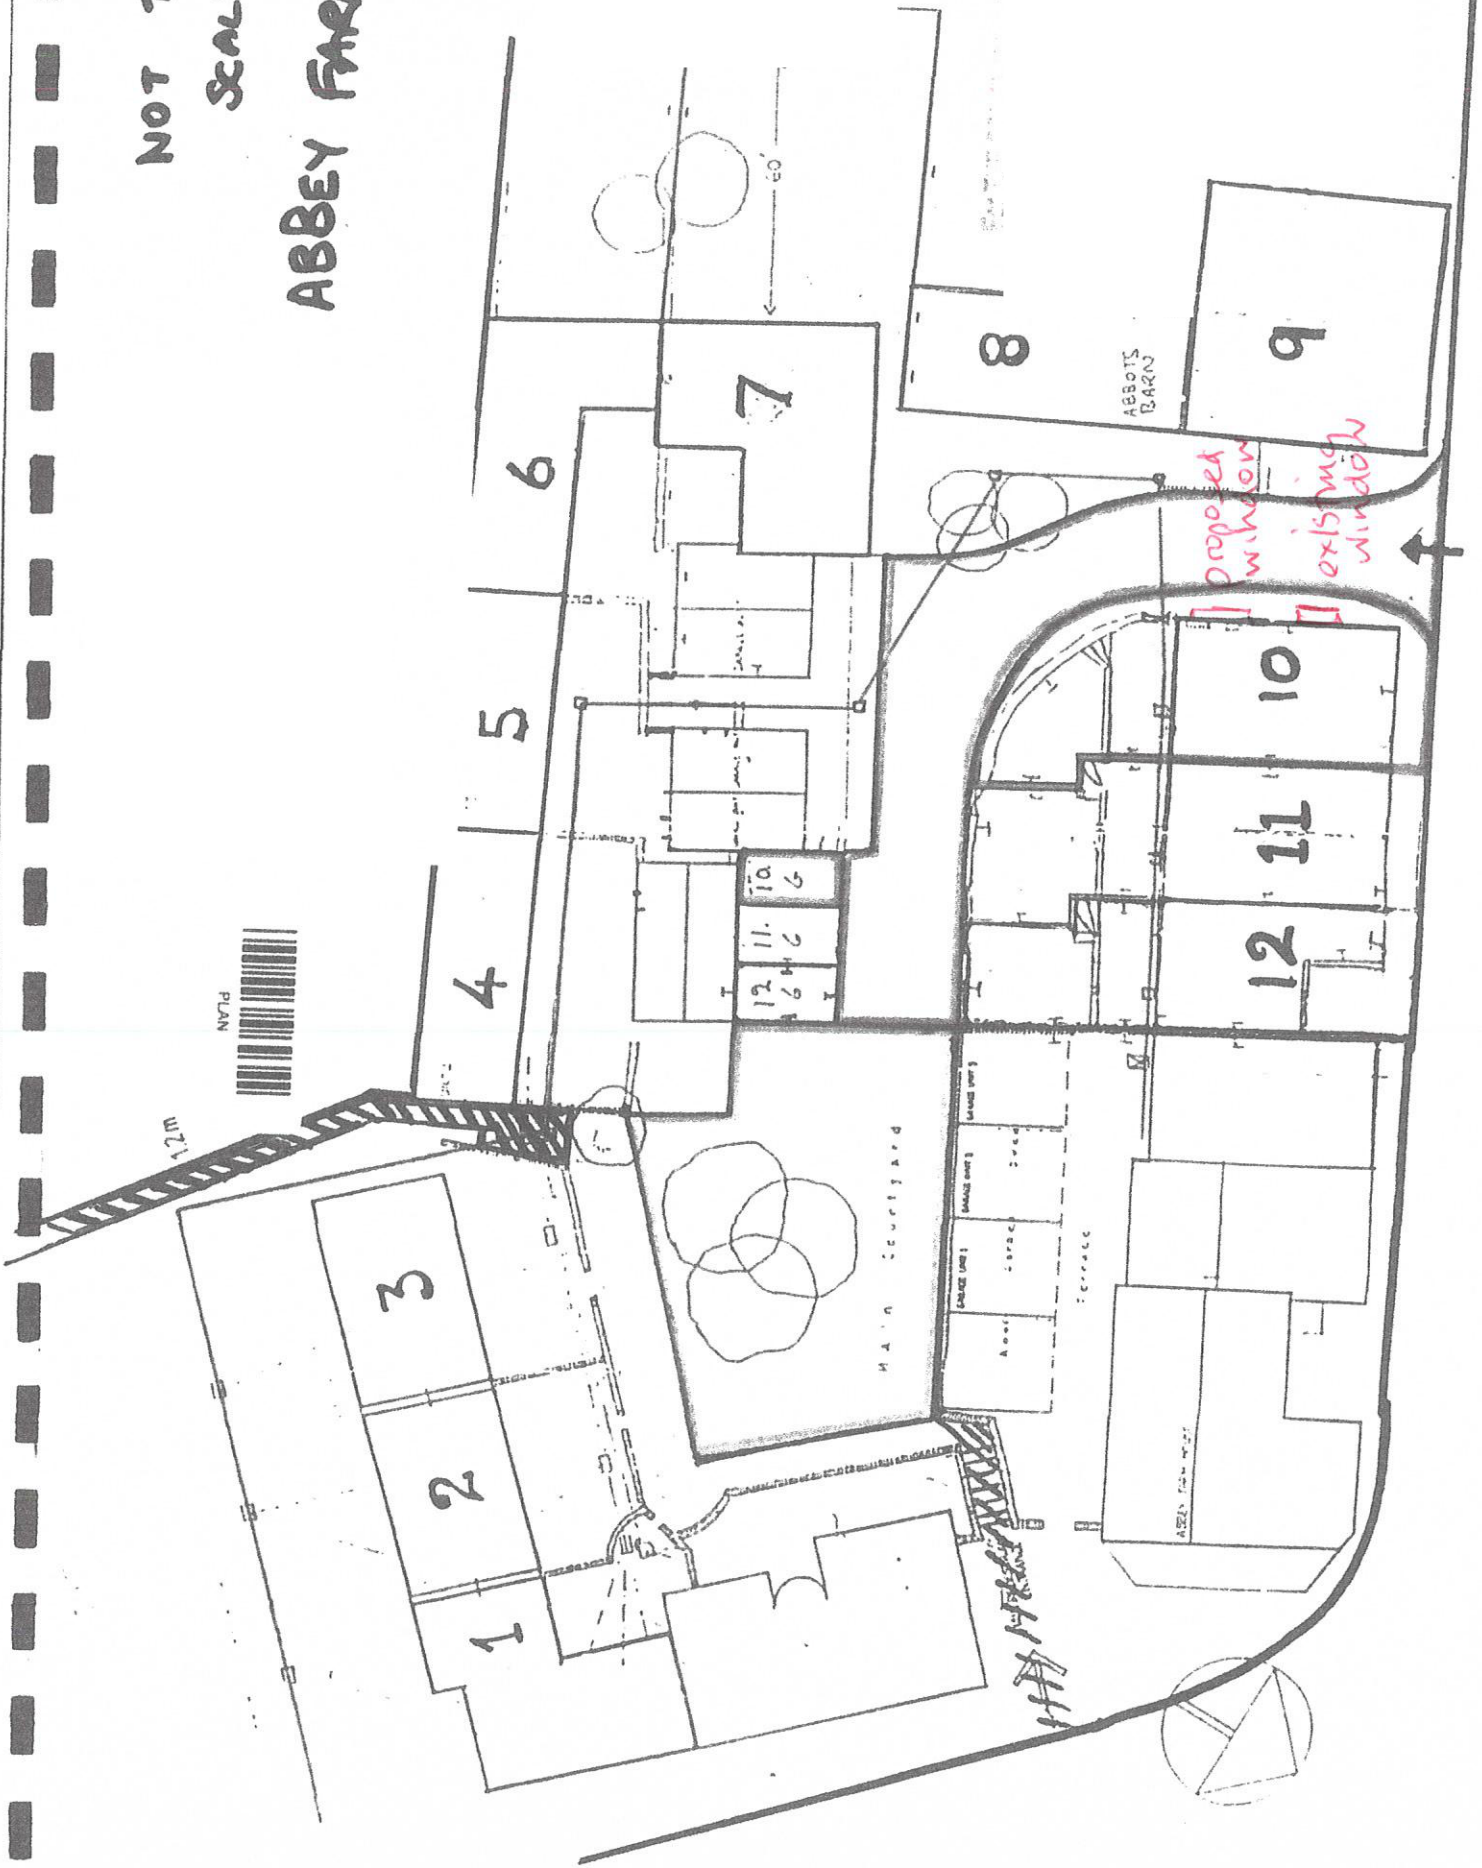

Existing  
Window

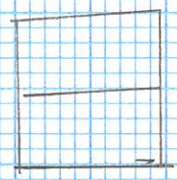



Proposed  
Window

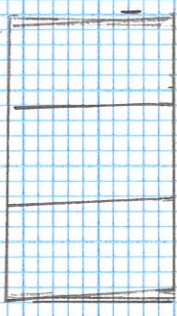

Size of Proposed  
Window  
1800 x 1050

View from the road  
into the courtyard

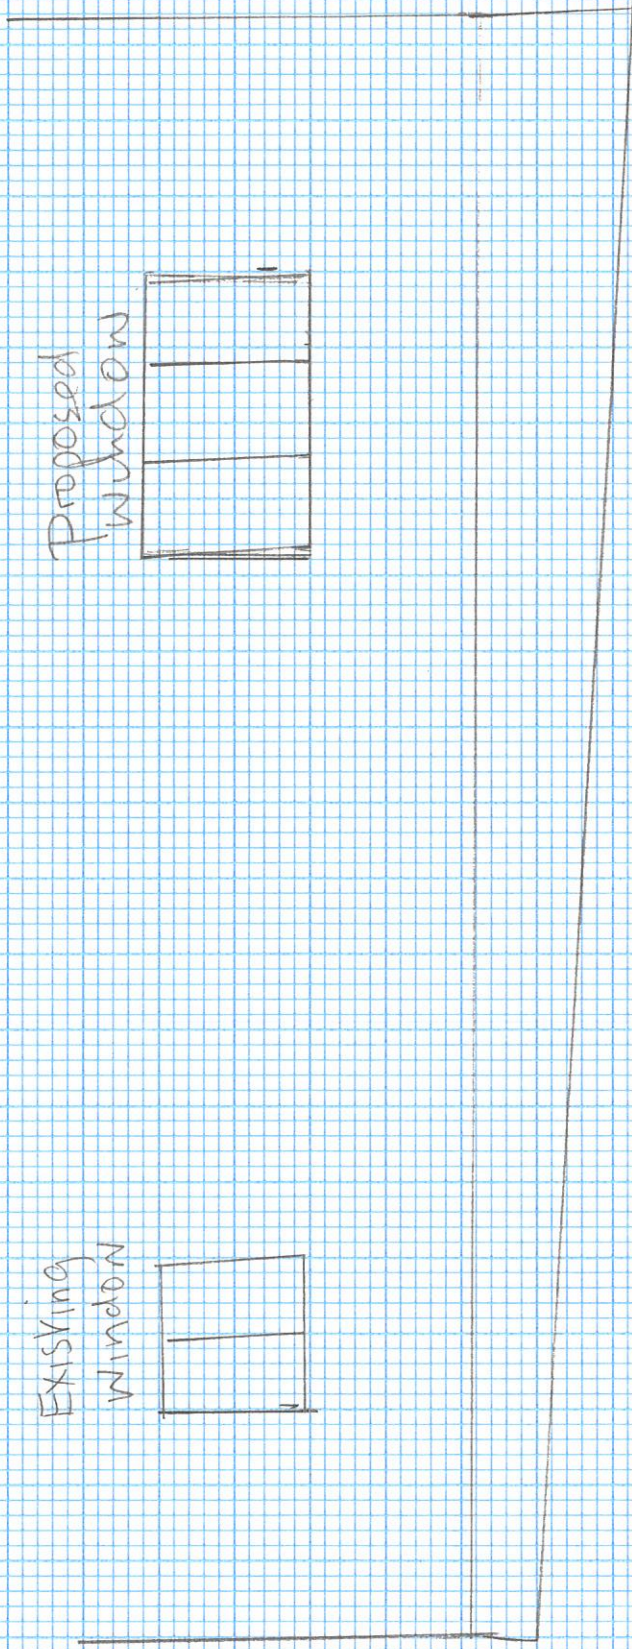

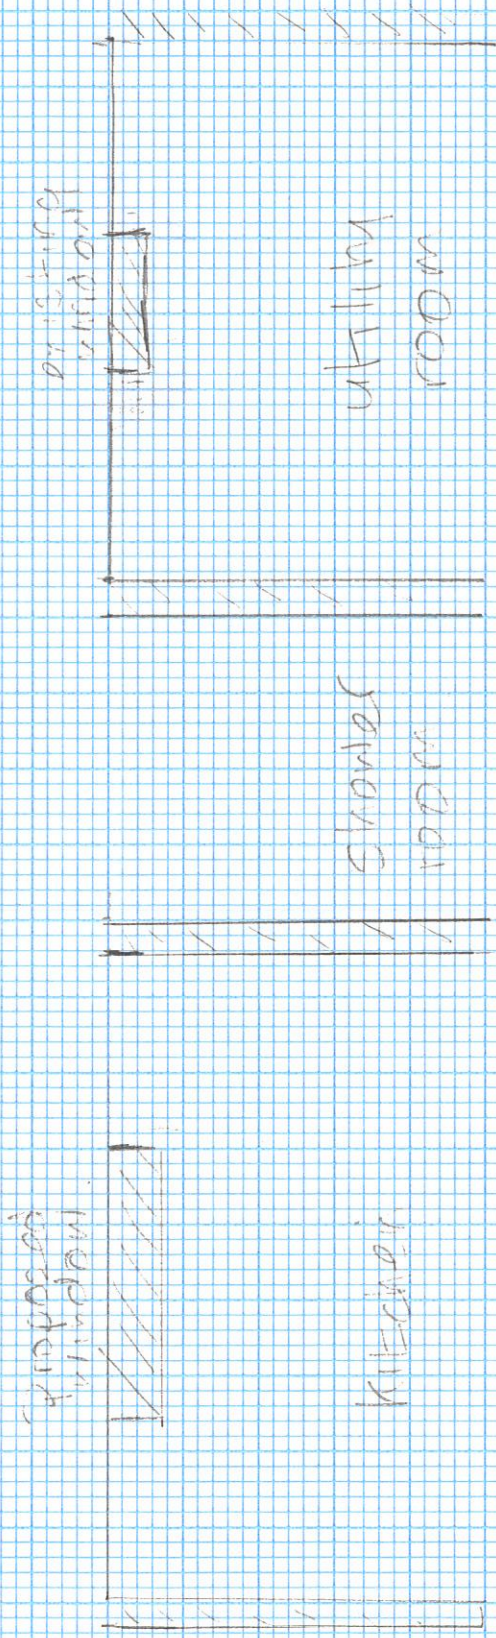

PLAN OF KITCHEN WITH EXISTING WINDOW  
& PROPOSED WINDOW.