


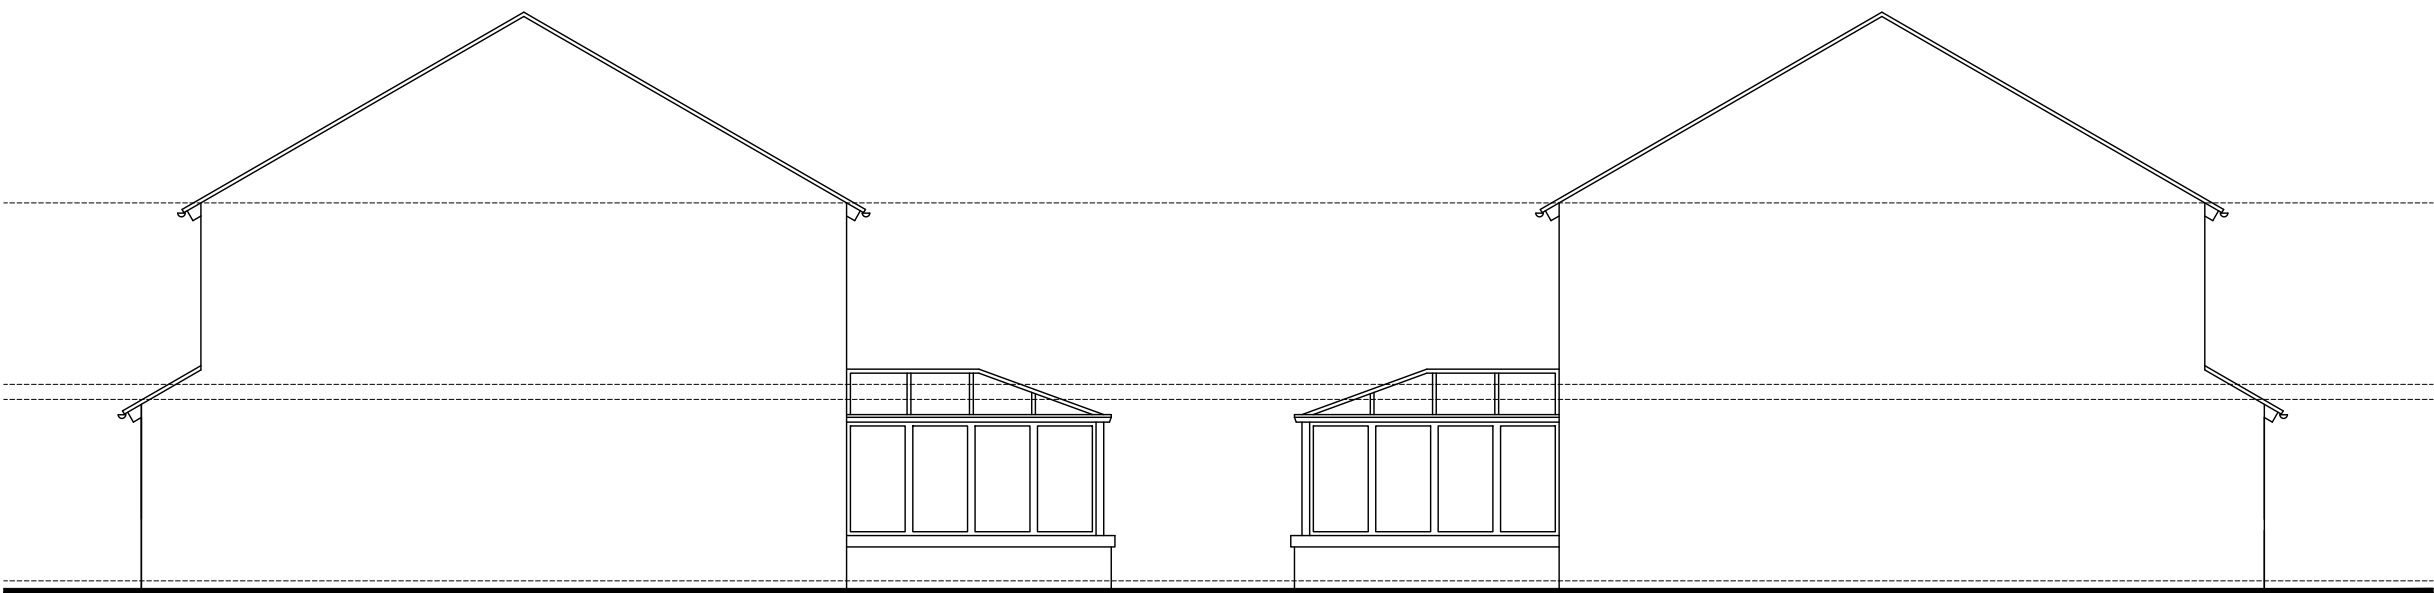


Right

Left




Rear

Front

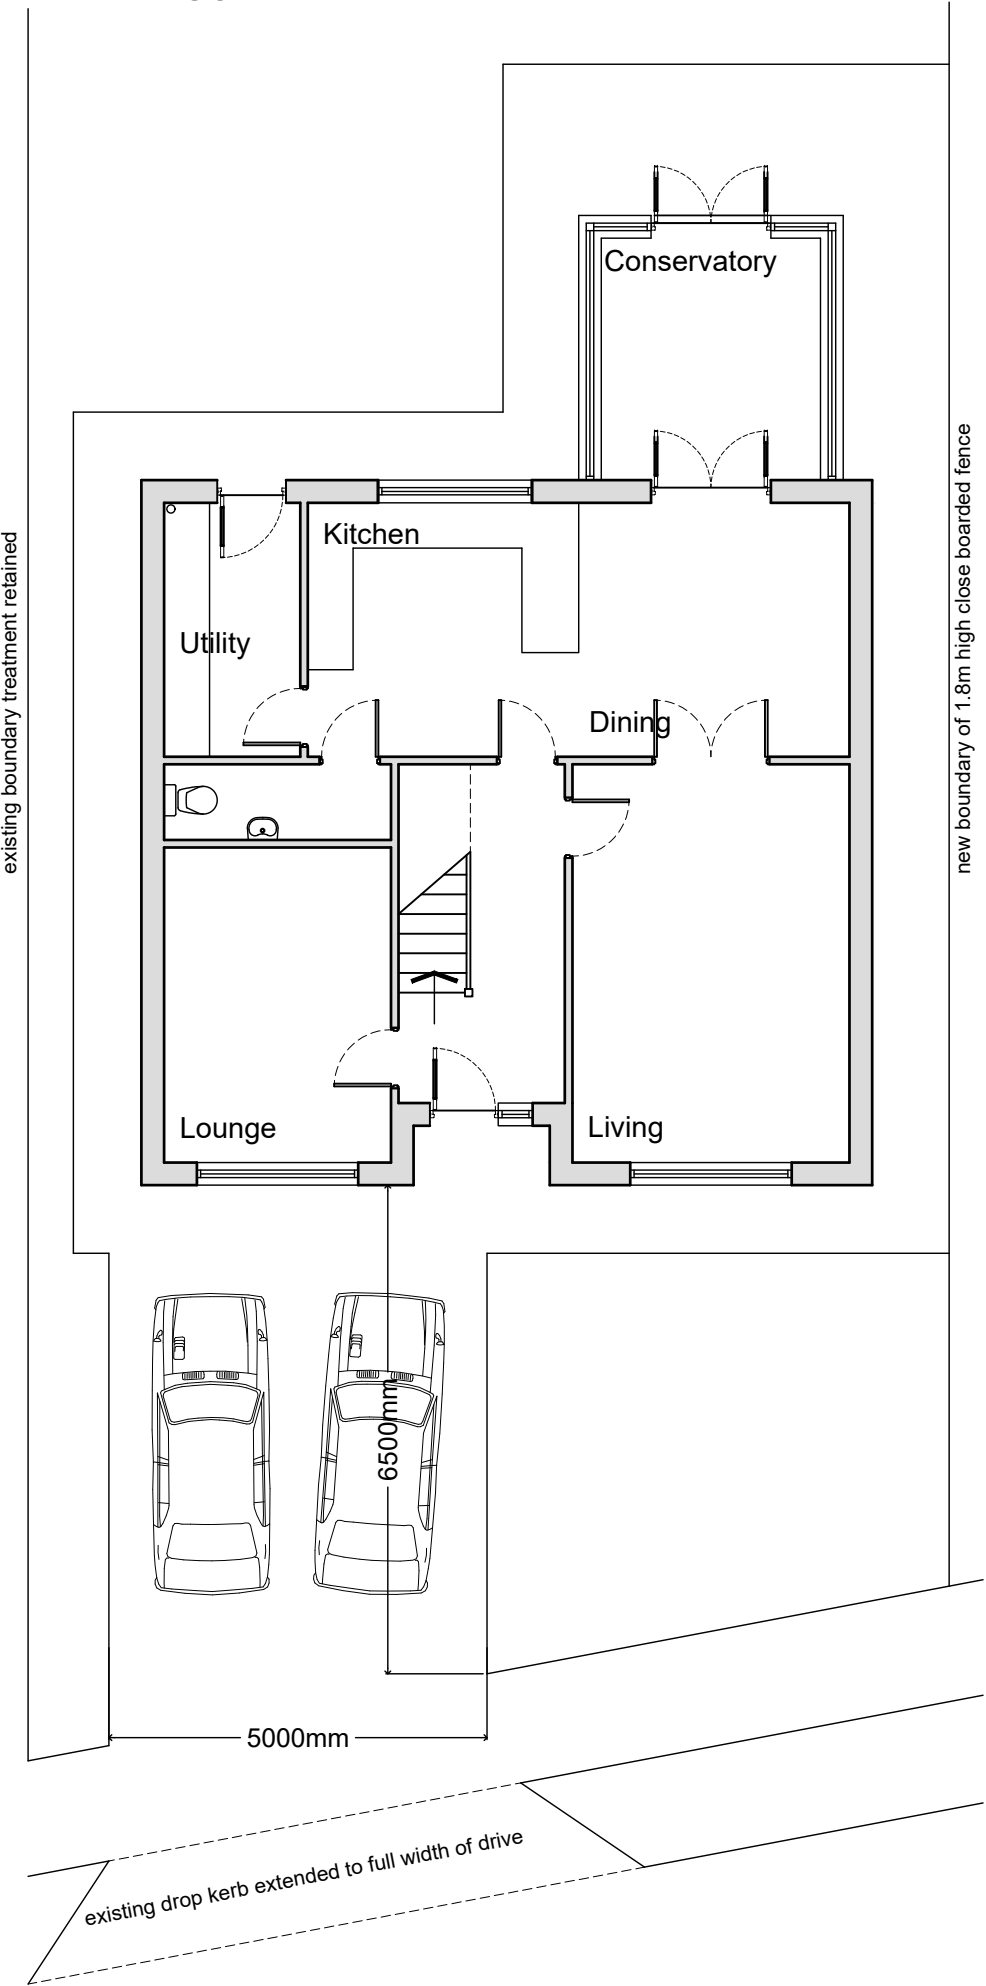


Ground

0 1m 2m 3m 4m 5m
(do not scale from drawing)

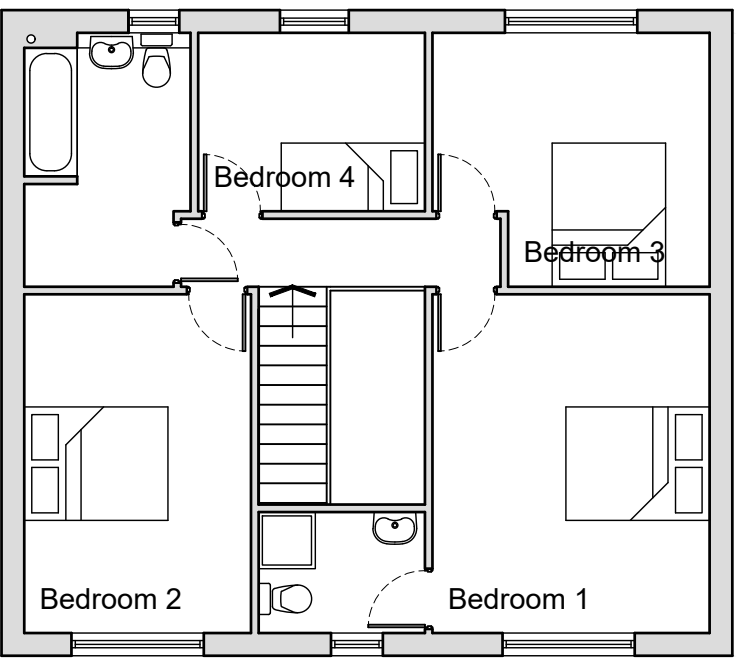

First

Materials:
Roof - Marley Melbourn interlocking slate
Walls - render
Doors/windows - uPVC

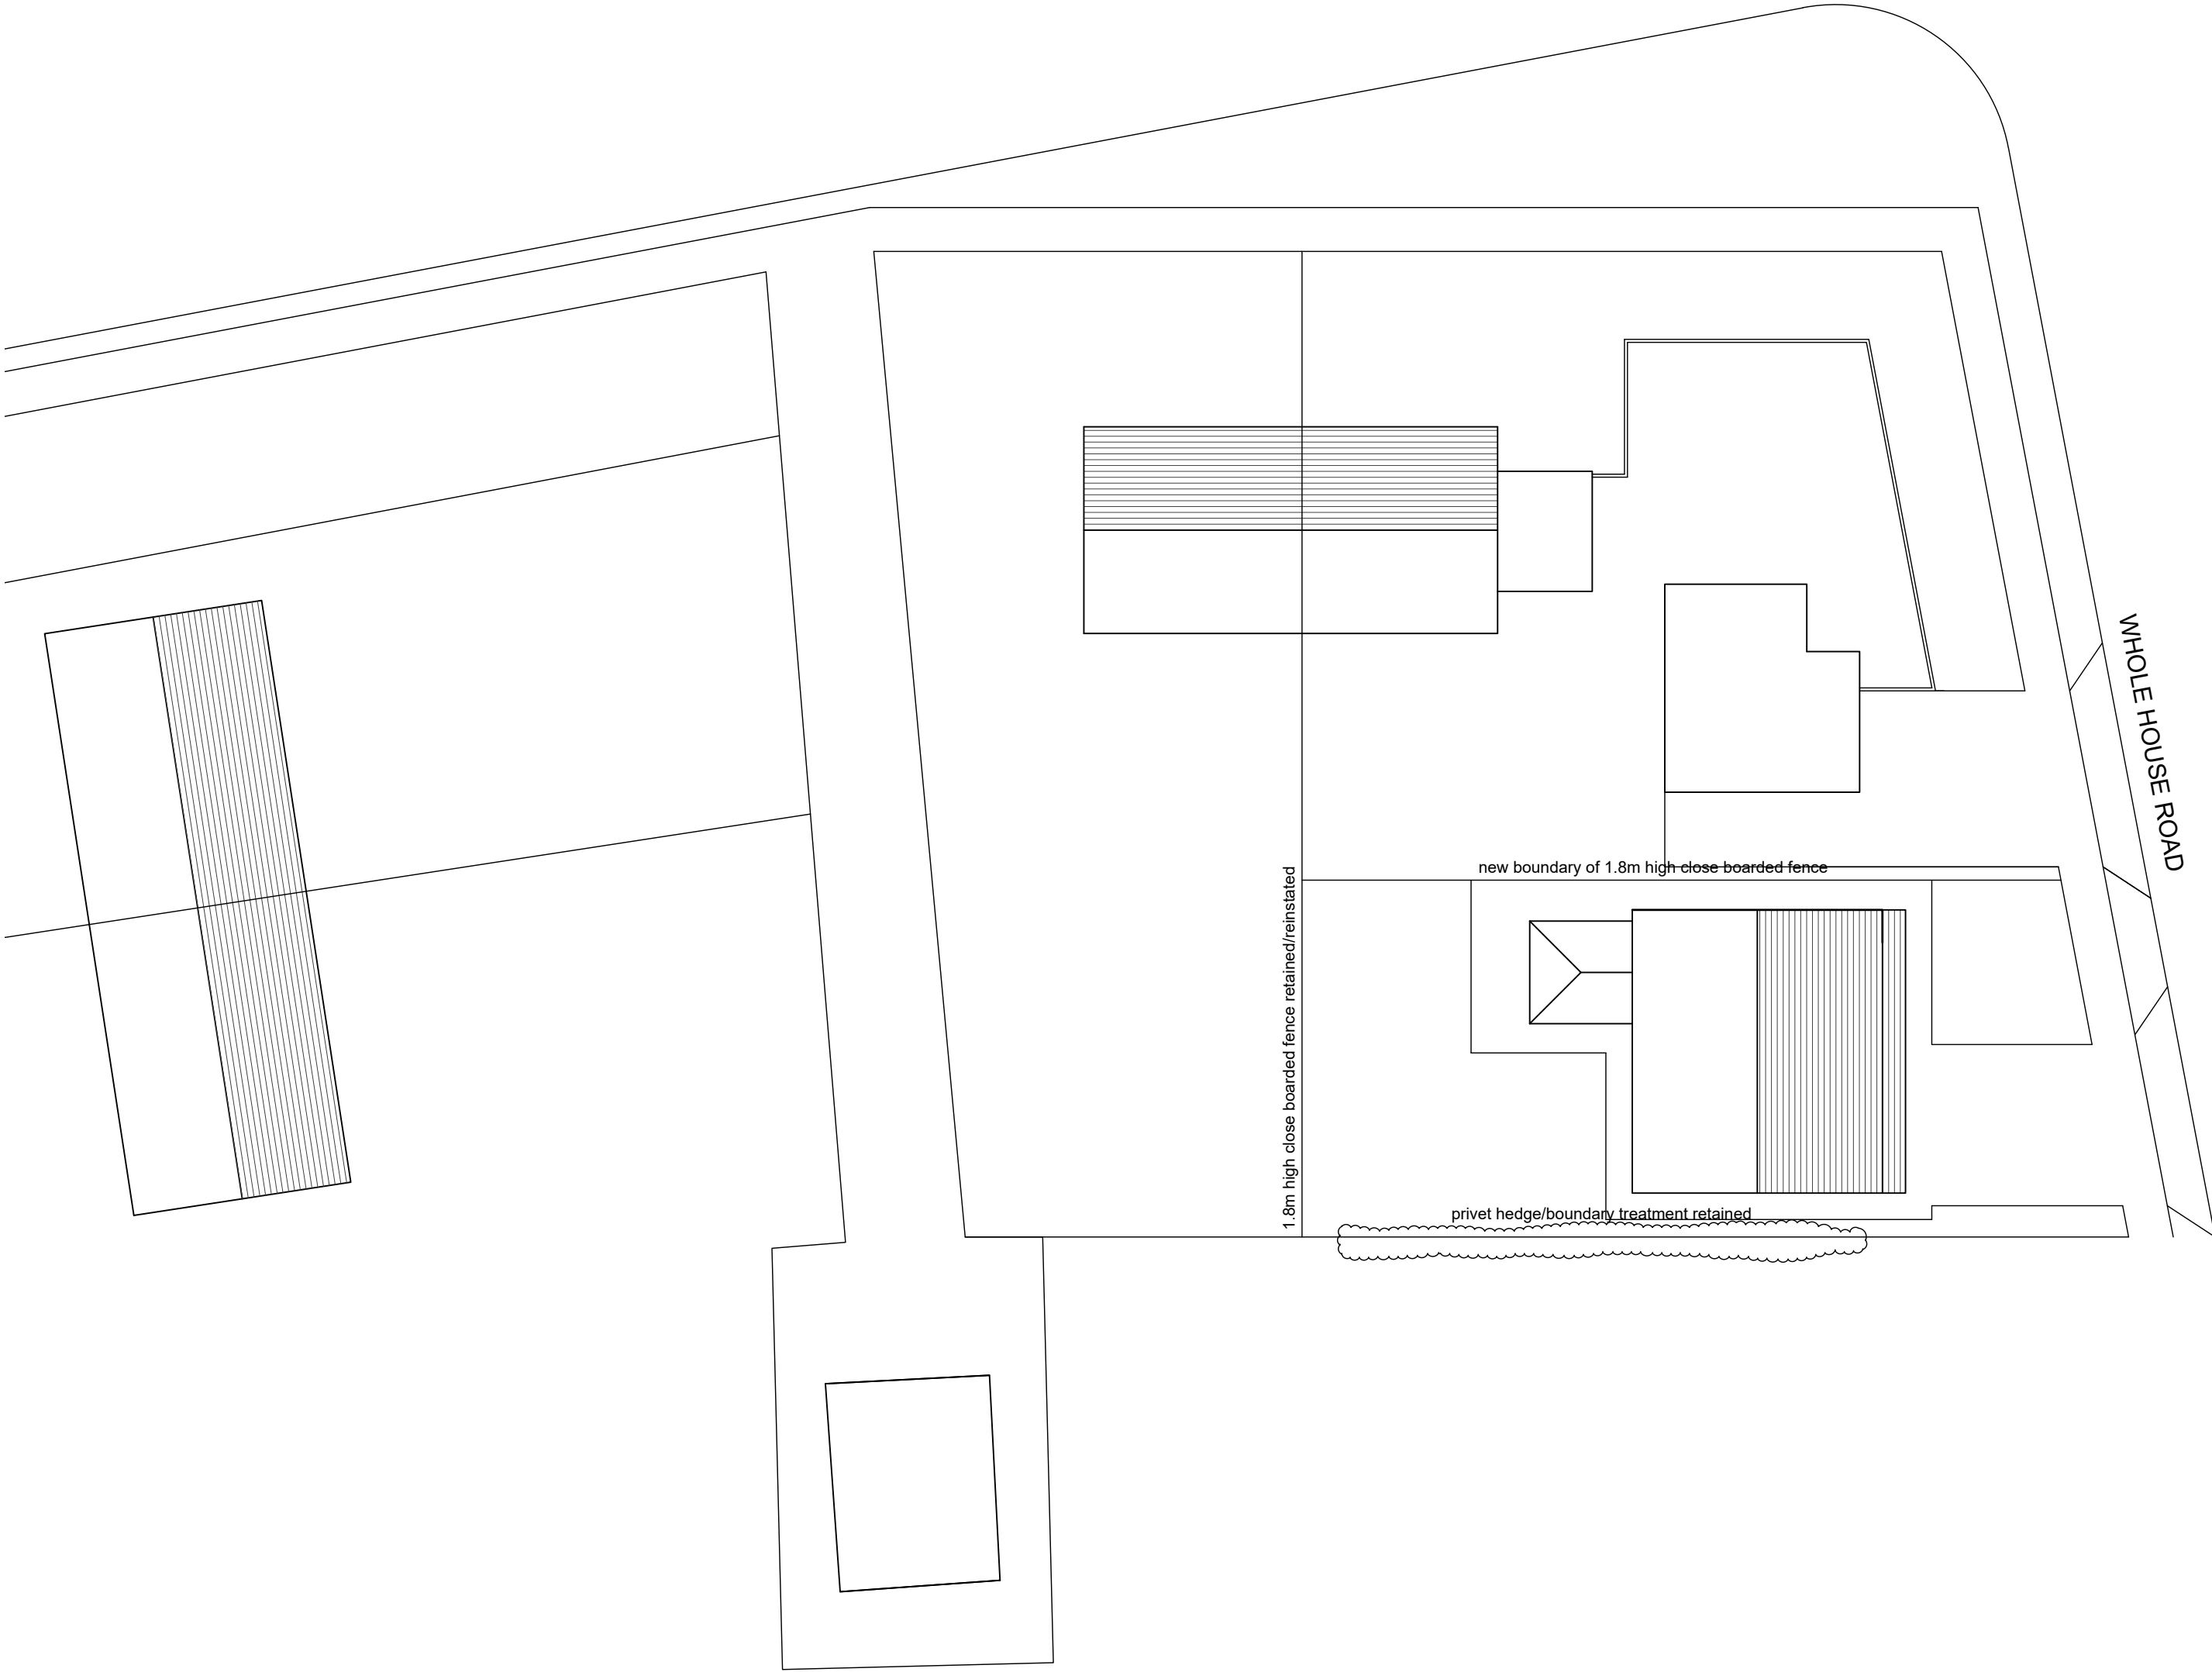

BLOCK PLAN