

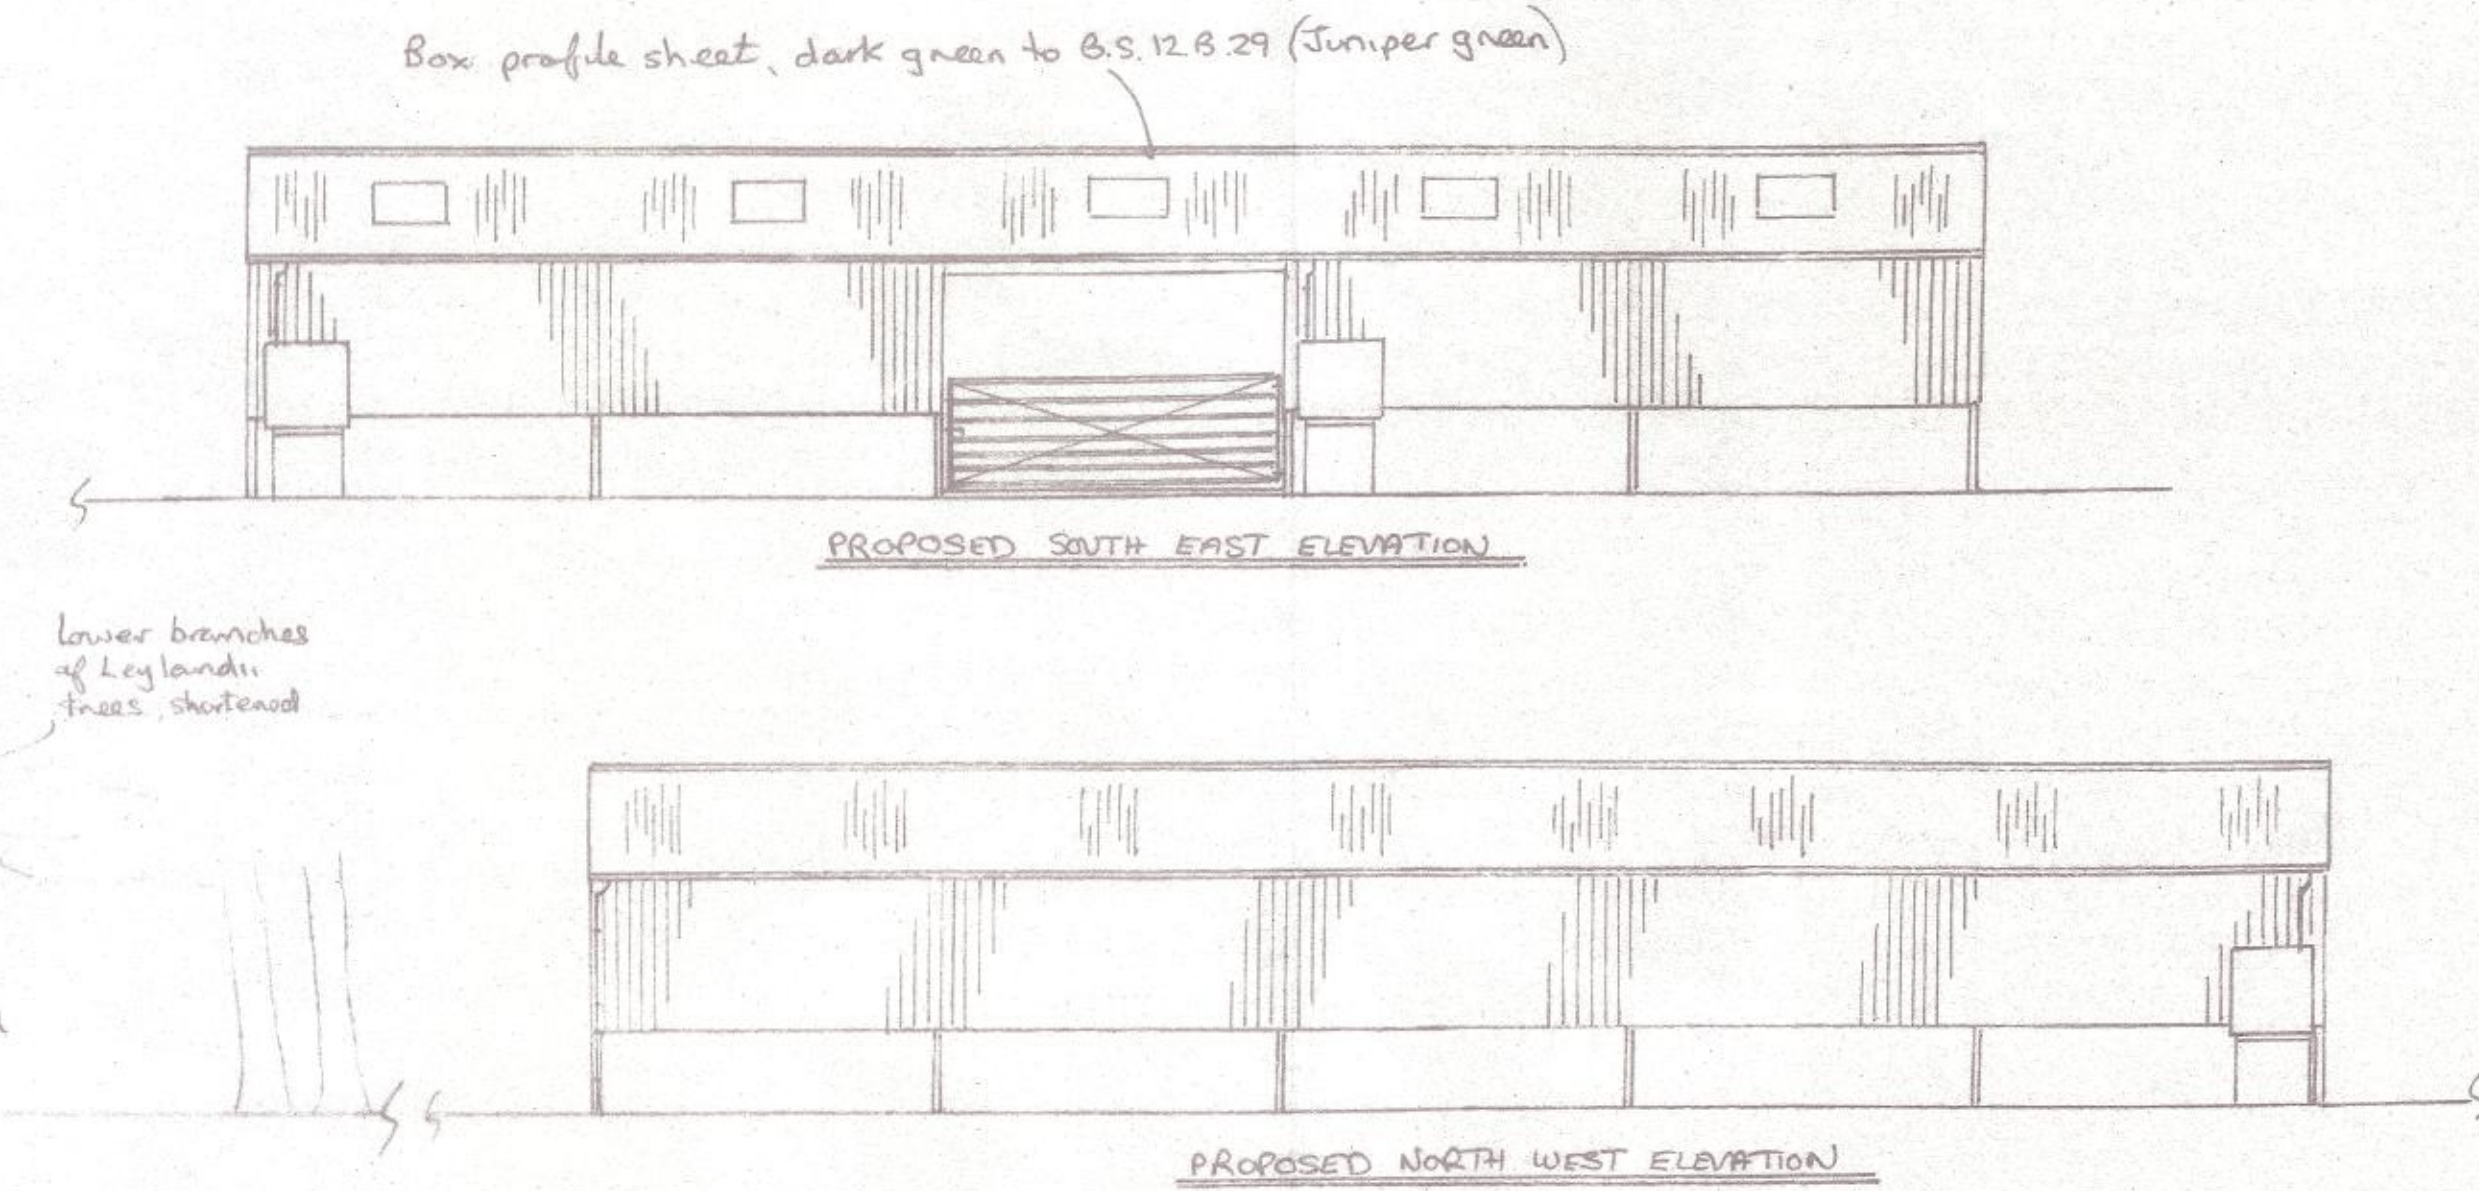
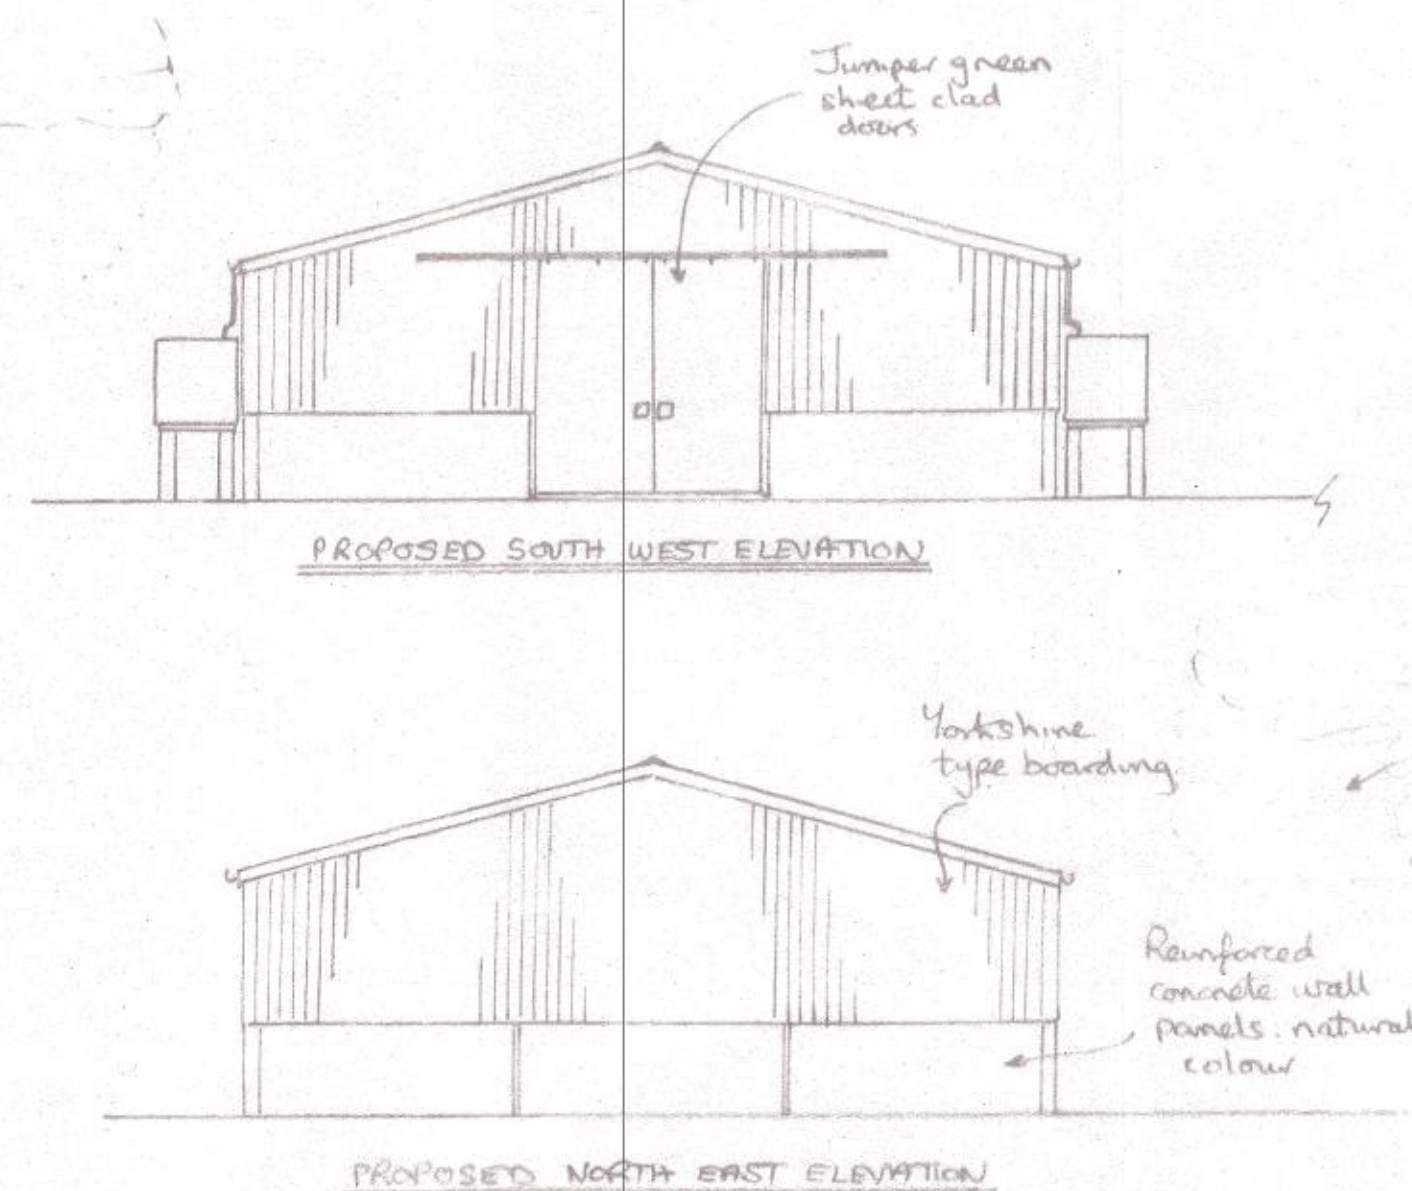


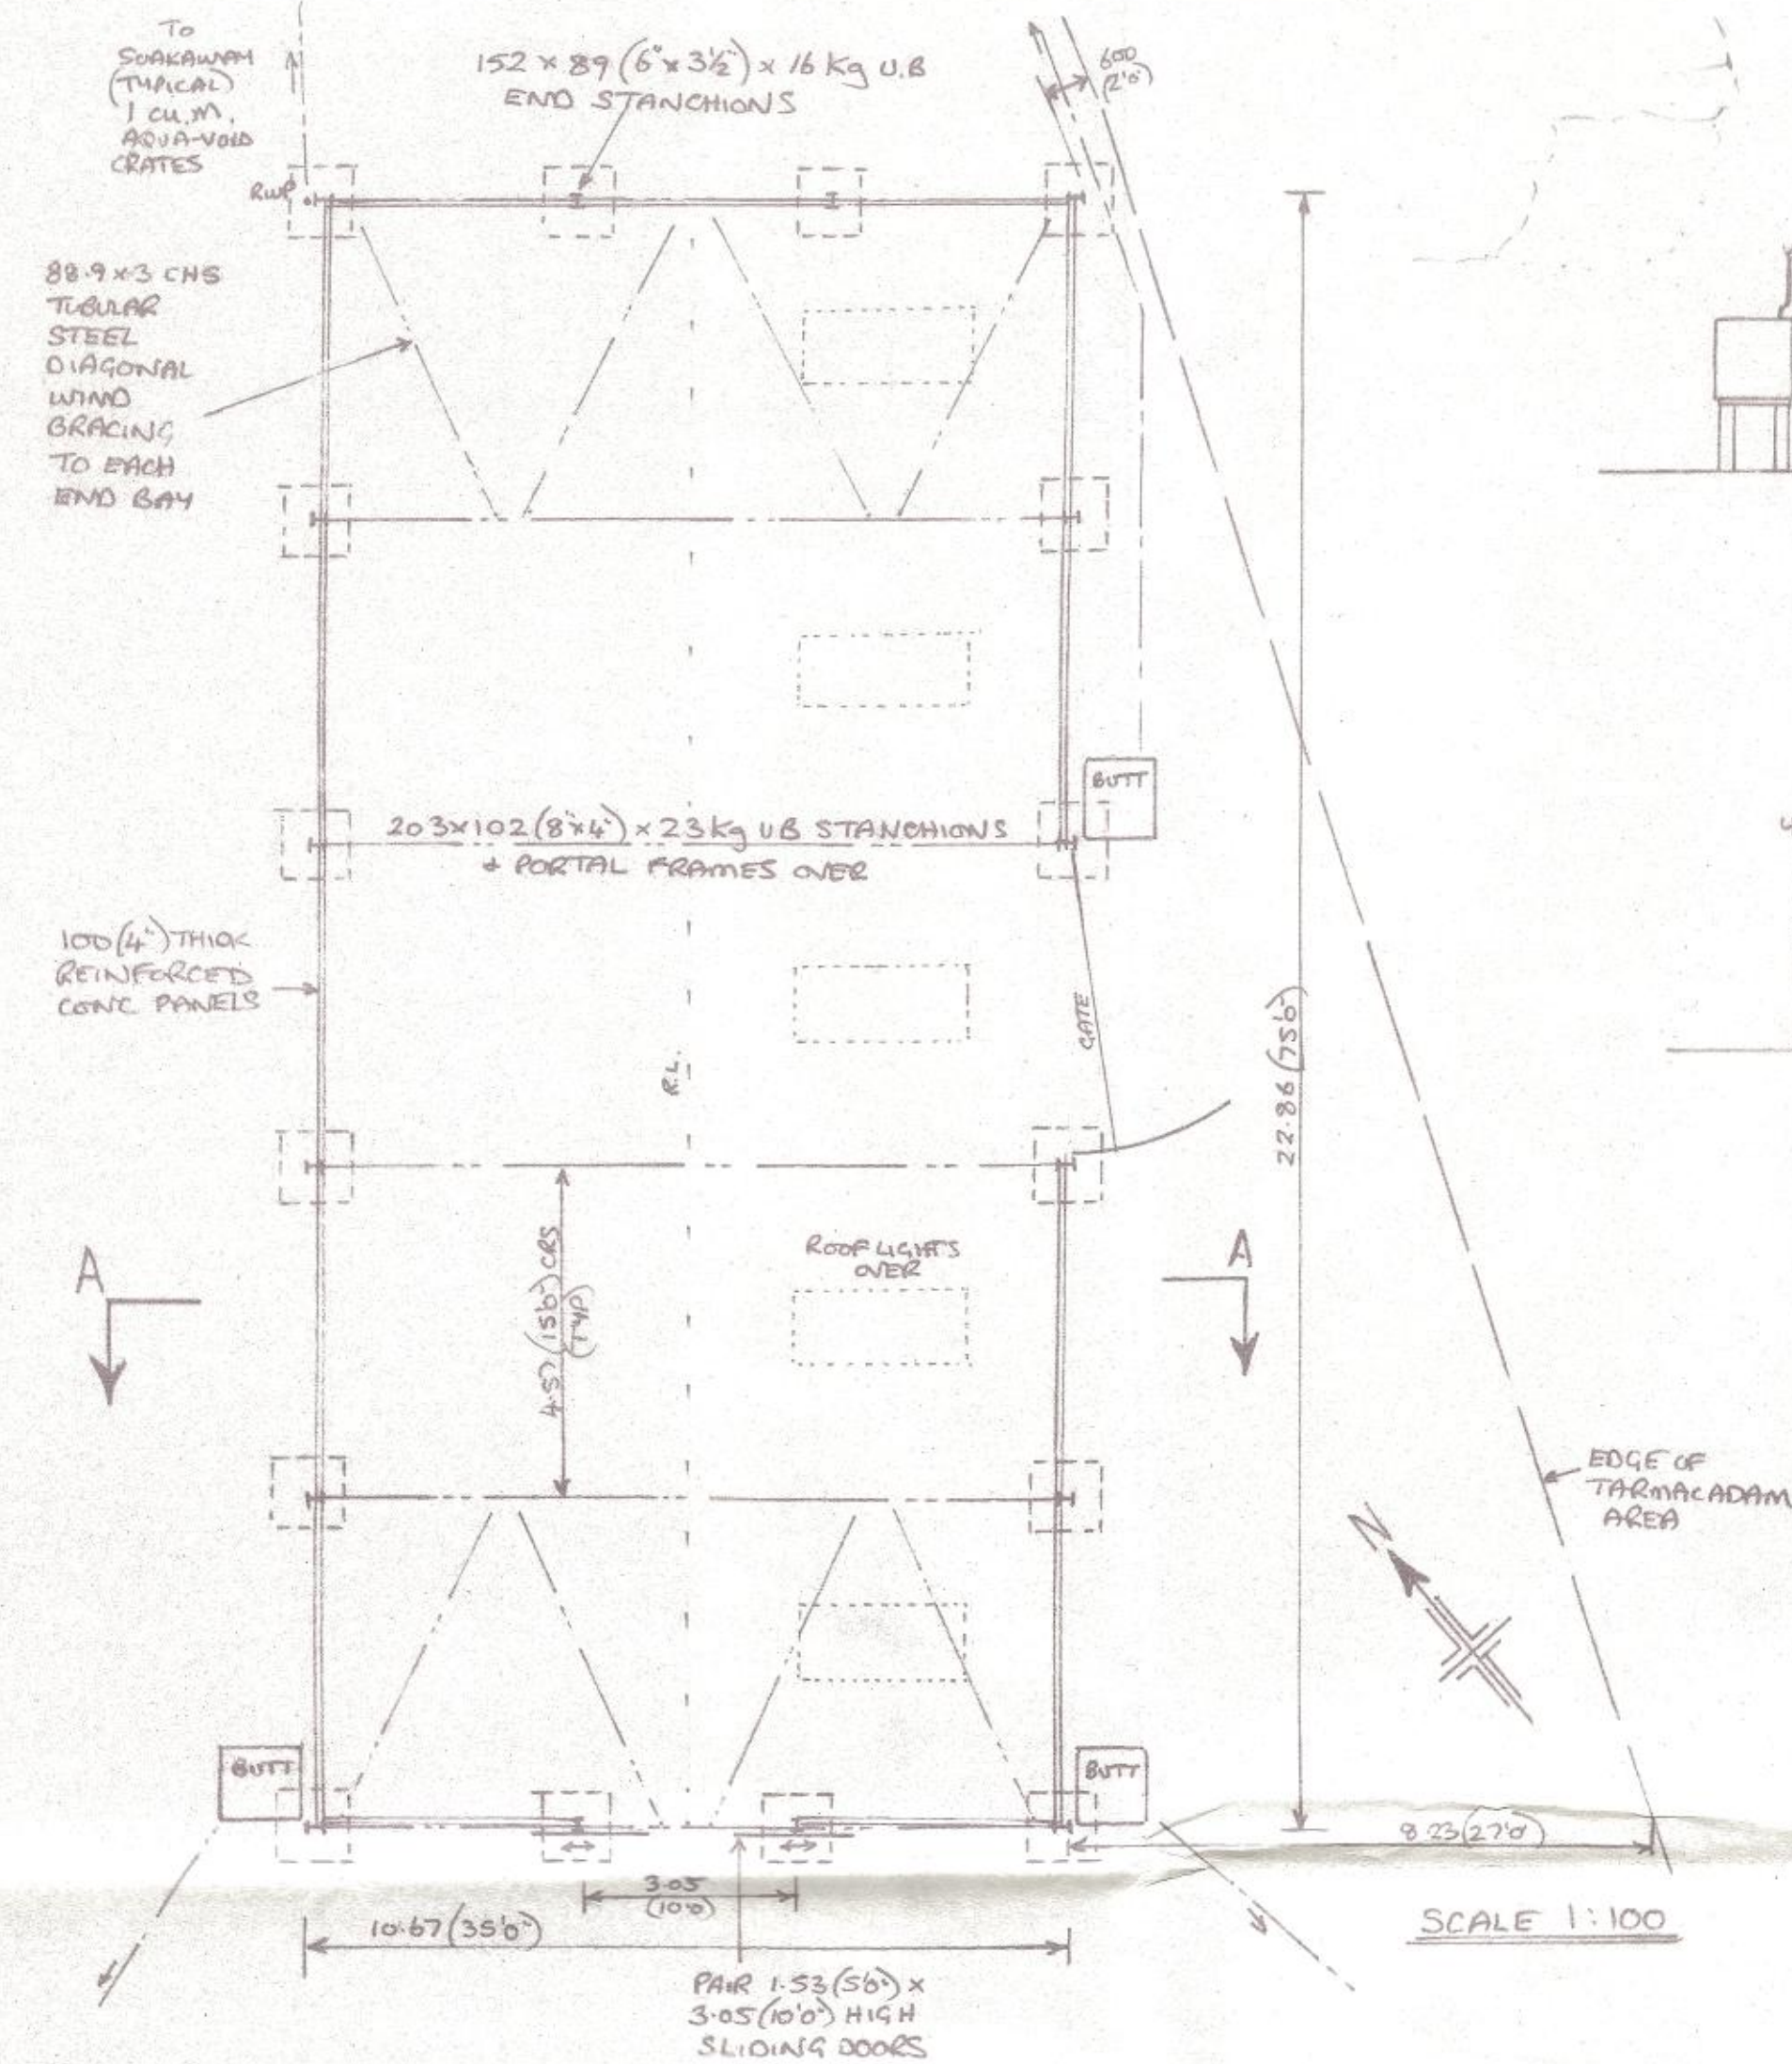


- 1) ROOF COVERING TO BE BOX PROFILE SHEET, DARK GREEN TO B.S. 12.8.29 (JUNIPER GREEN)
- 2) UPPER SIDE CLADDING TO BE YORKSHIRE TYPE BOARDING
- 3) LOWER WALLS TO BE REINFORCED CONCRETE PANELS, NATURAL COLOUR
- 4) MAIN DOORS TO BE JUNIPER GREEN SHEET CLAD, SLIDING TYPE
- 5) ALL TIMBERWORK TO BE TREATED WITH A PRESERVATIVE
- 6) ALL STEELWORK TO BE EITHER GALVANISED, OR COATED WITH 2 LAYERS NON TOXIC PAINT
- 7) STEEL FRAME BUILDING TO BE MANUFACTURED TO B.S. 5502, CLASS 2
- 8) ANY ELECTRICAL WORK TO BE INSTALLED TO B.S. 7671 (SEE WIRING REG'S, LATEST EDITION)
- 9) BUILDING USE - AGRICULTURAL, TO HOUSE GOATS, DONKEYS + SHEEP (WINTERING, LAMING ETC). STRAW, HAY + FOODSTUFF STORAGE, TRACTOR, MOWER + TRAILER STORAGE
- 10) LIVESTOCK TO BE DRY BEDDED ON STRAW
- 11) ANY WATER TRENCHES + PIPEWORK TO BE INSTALLED TO RELEVANT CODES OF PRACTICE, + INSULATED
- 12) FLOOR AREA OF BUILDING = 243.92 m²
- 13) RAINWATER TO DISCHARGE INTO 1 CU.M. WATER BUTTS FOR USE AS ANIMAL DRINKING WATER + FOR WASHDOWN PURPOSES, WITH OVERFLOWS GOING TO SOAKAWAYS, MIN 5.0 (16'6'') FROM BUILDINGS + BOUNDARIES. - 1 CU.M. AQUA-VAD CRATES

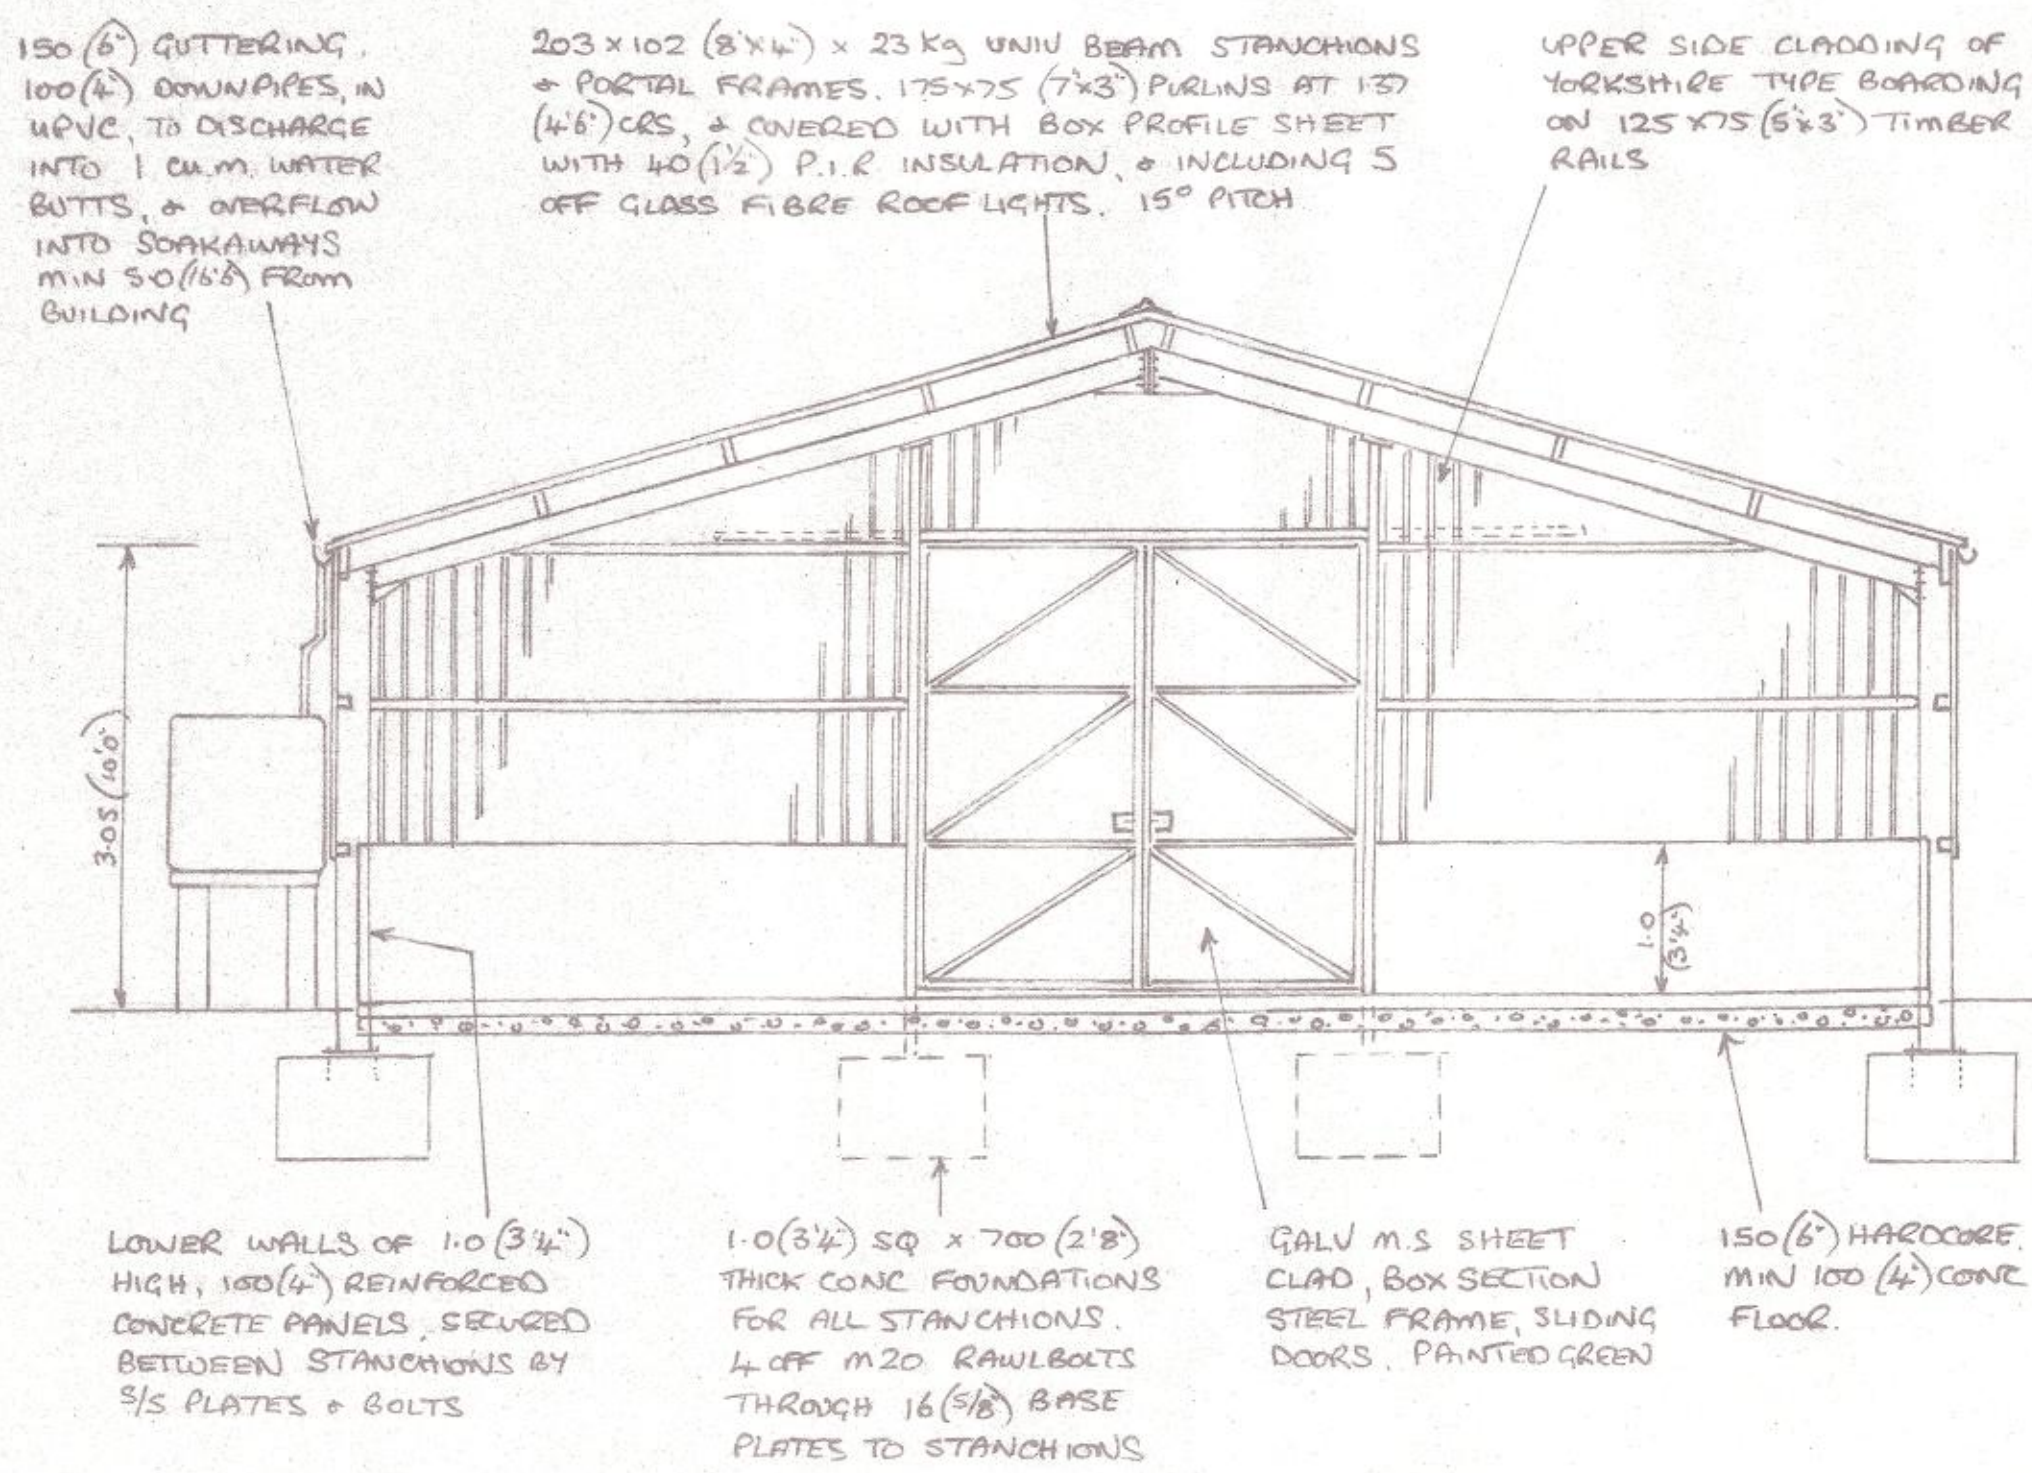

SECTION AA. SCALE 1:50

EXISTING LEYLANDII TREES IN EXCESS OF 15M HIGH, WITH ALL BRANCHES ON S.E. SIDE (DRAWN TO DAYLIGHT), LOWER BRANCHES TO BE SHORTENED TO REDUCE WEIGHT

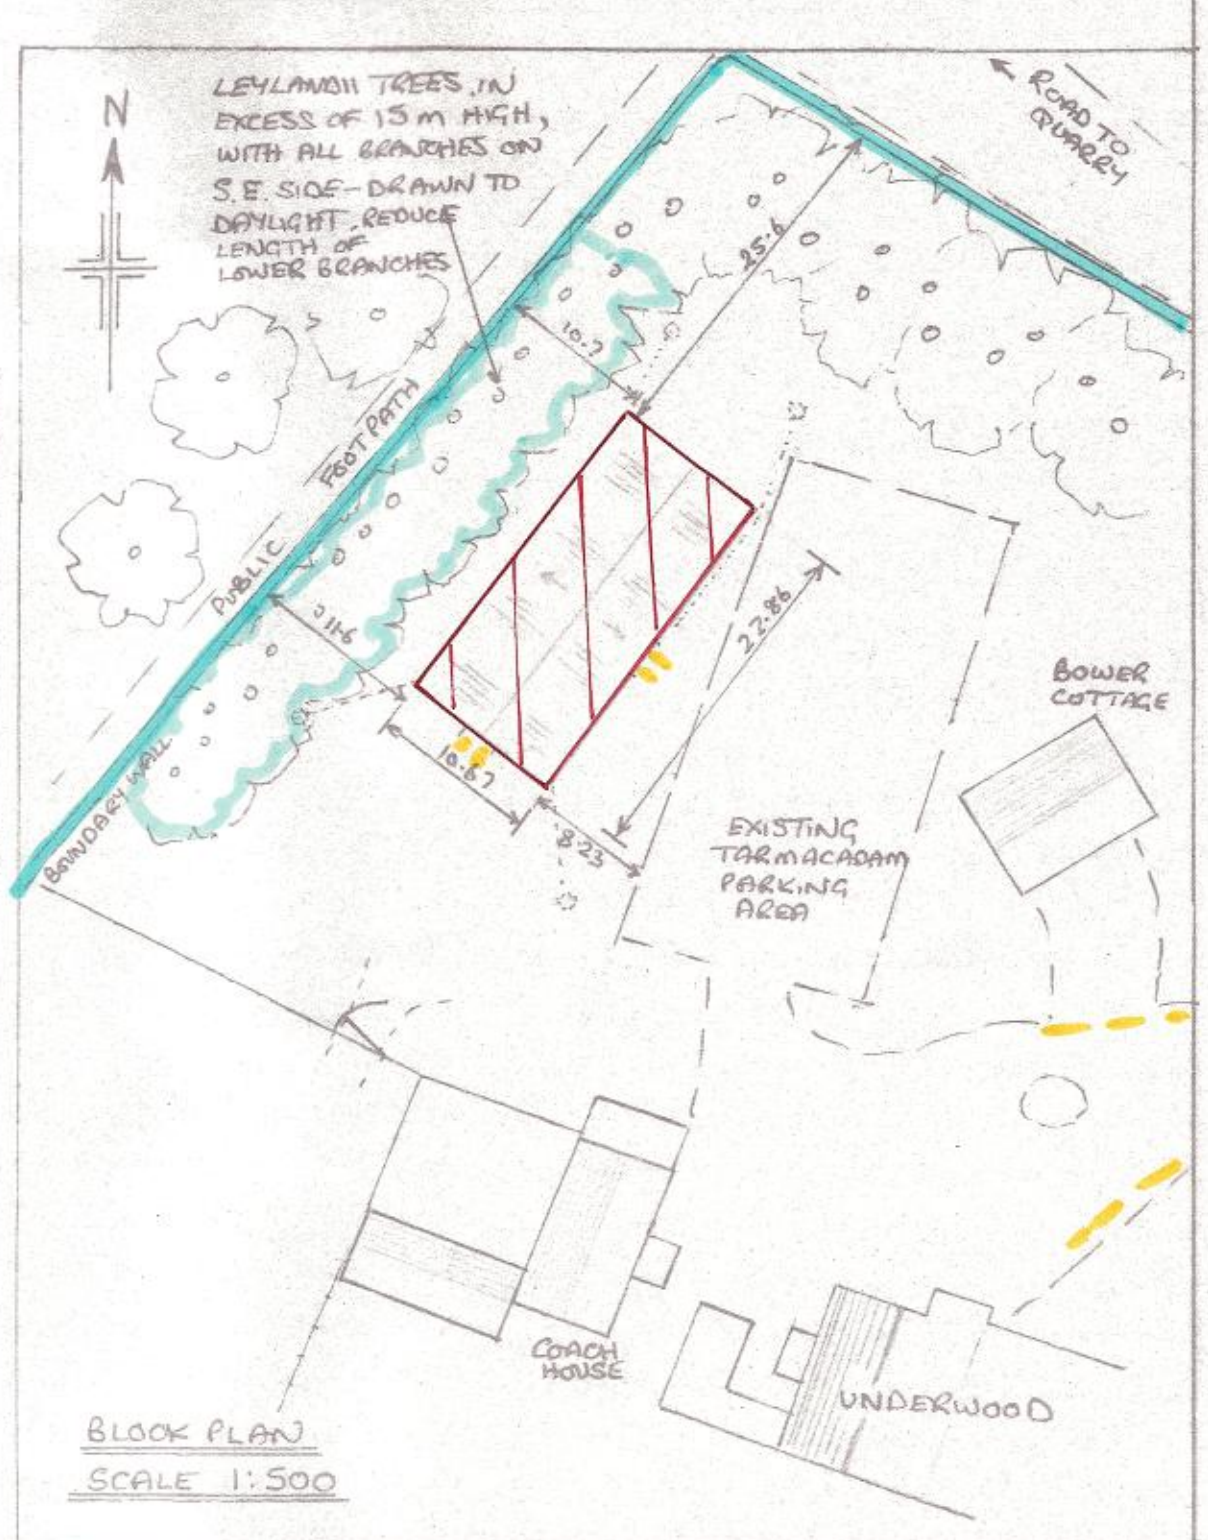

PROPOSED GENERAL PURPOSE BUILDING AT "UNDERWOOD" THE HILL, MILLOM, CUMBRIA, FOR MR. A. SLACK