




NW ELEVATION




SW ELEVATION




SE ELEVATION

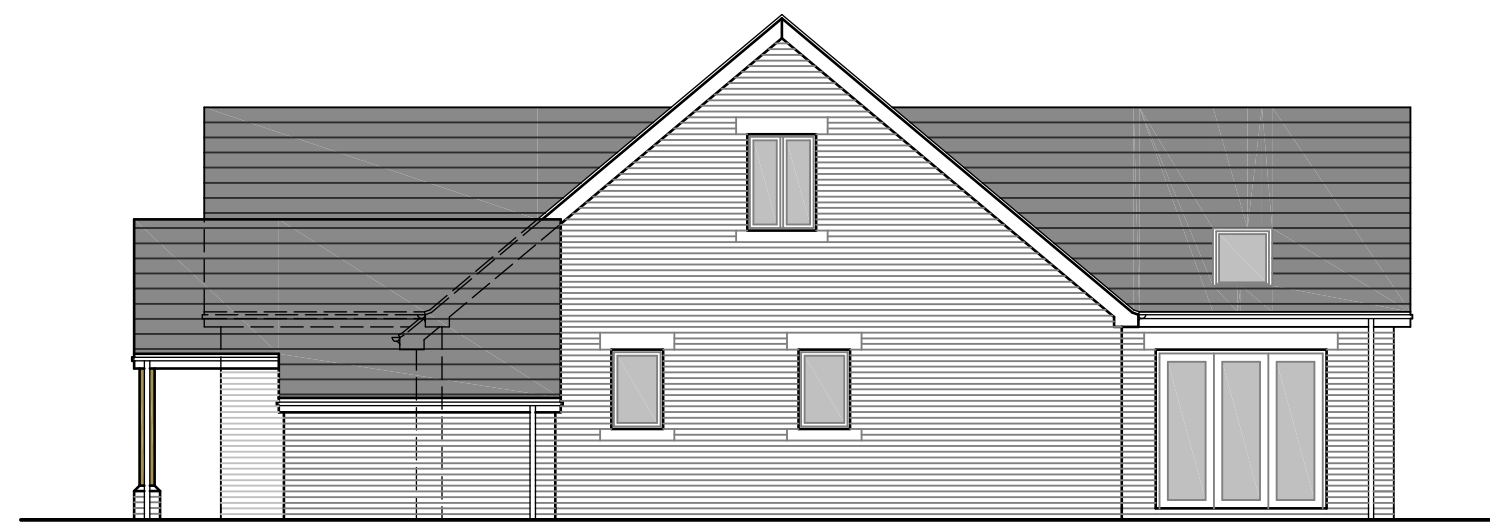

NE ELEVATION

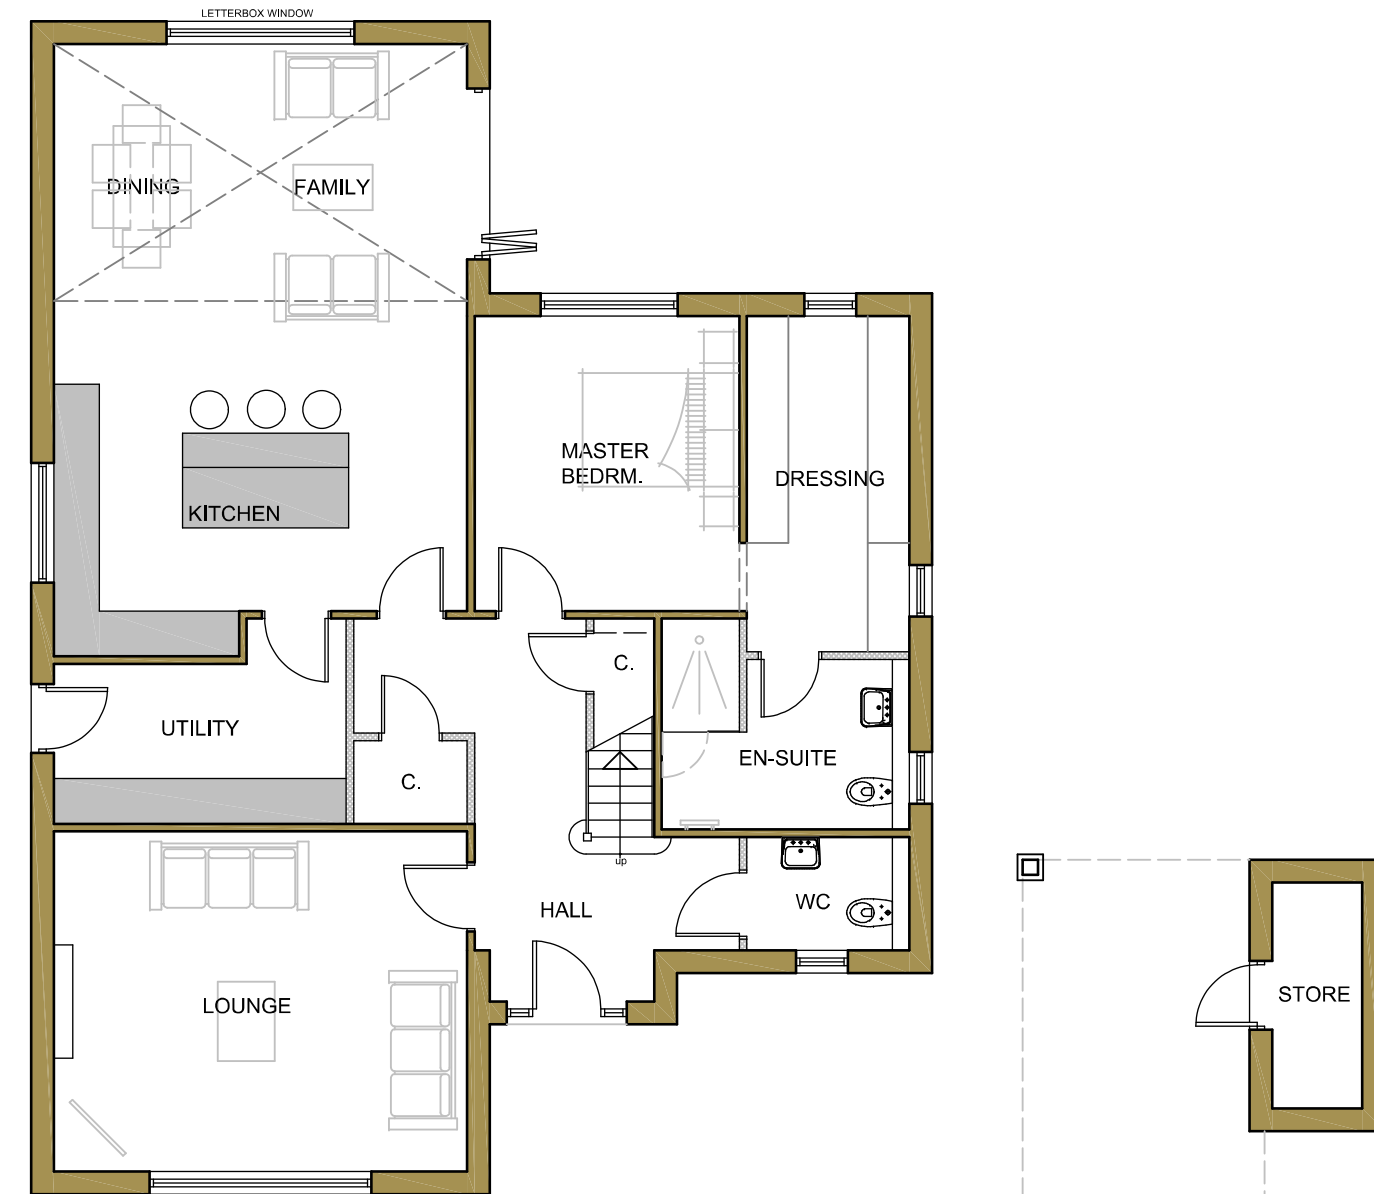

GF PLAN

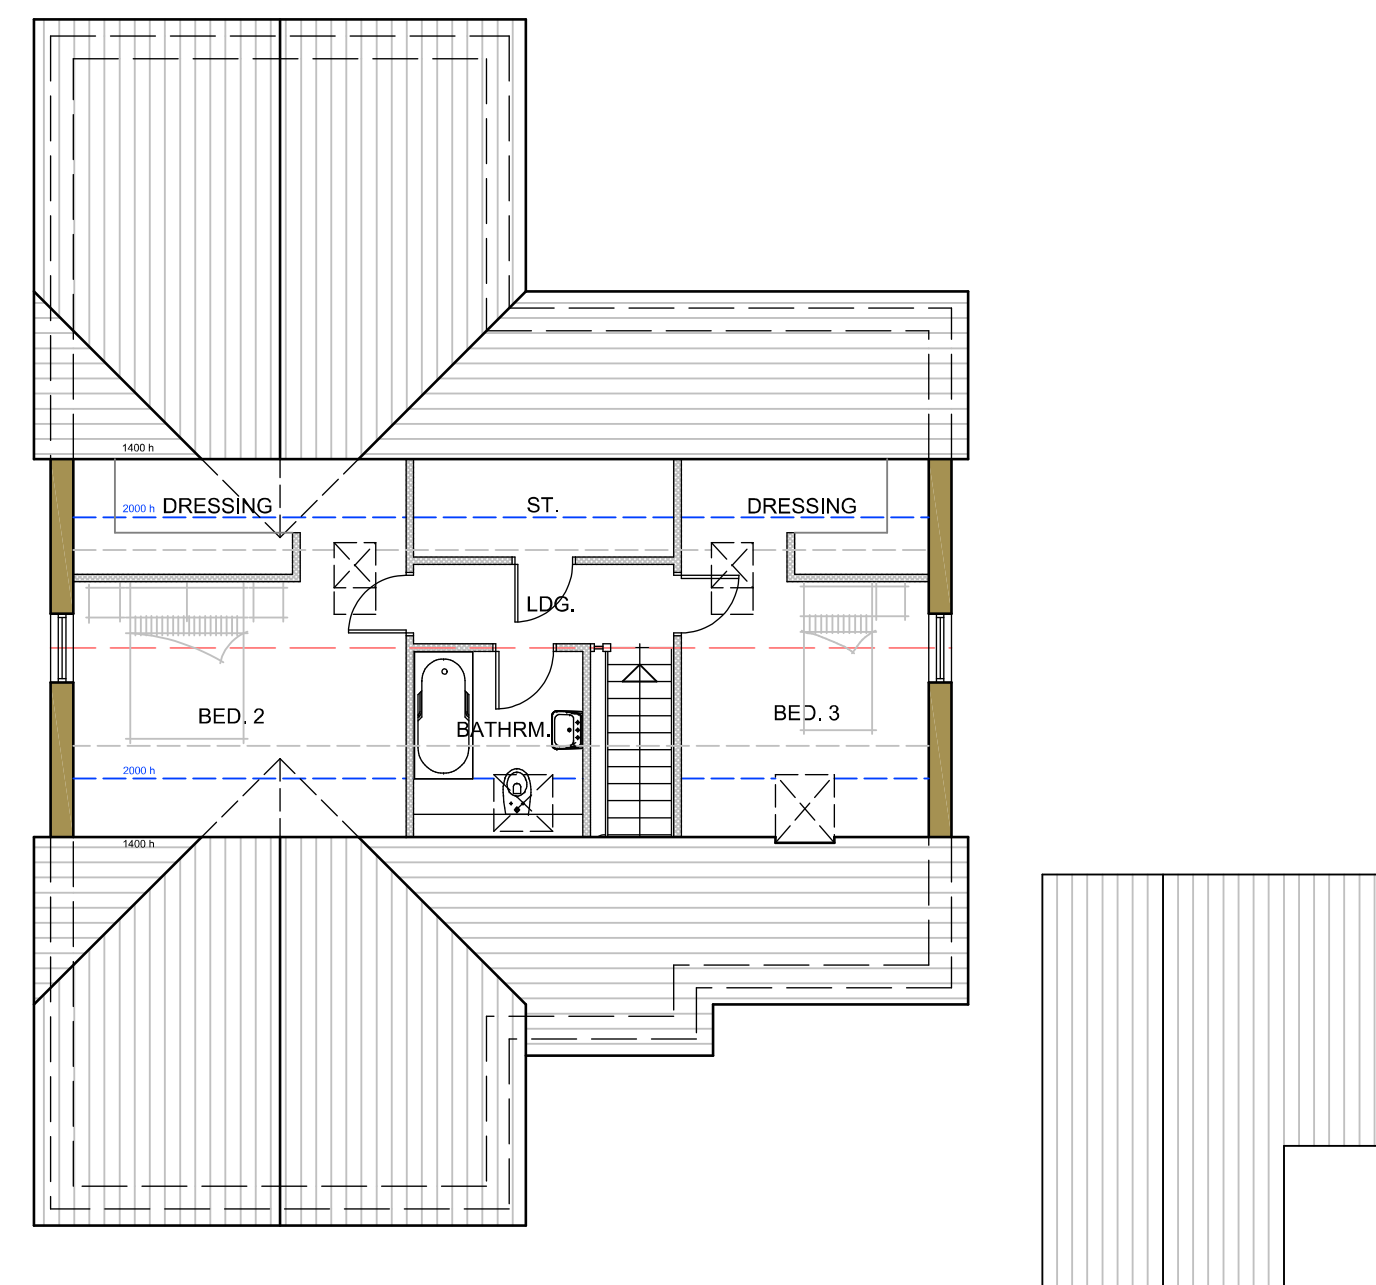

FF PLAN

No.	Date	Revision	Initial

**ALPHA DESIGN**

Architectural Services  
Member of the Chartered Institute of  
Architectural Technologists

Tel: 01900 829199 email: gb@adcumbria.co.uk

Project \_\_\_\_\_

**HIGH STILE GARDENS,  
HENSINGHAM,  
WHITEHAVEN**

Client \_\_\_\_\_

**G & A.M LAWSON**

Drawing \_\_\_\_\_

**PLOT 12 (TYPE G) -  
PLANS & ELEVATIONS**

Scale 1:100 @ A1 Drawn GB

Checked \_\_\_\_\_ Date FEB. 2024

Drawing No. \_\_\_\_\_

**13/07/805 - 89**

This drawing and design is copyright and must not be reproduced in part or in whole without prior written consent. Contractors must verify all dimensions on site before commencing work or preparing shop drawings.