


SW ELEVATION



SE ELEVATION



NE ELEVATION

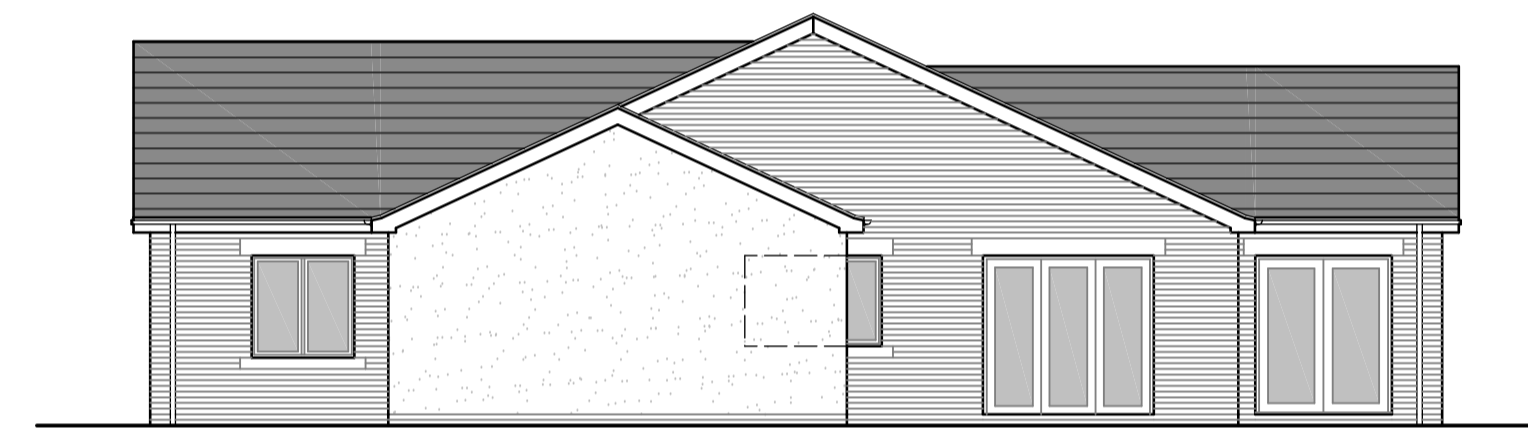

NW ELEVATION



PLAN

No.	Date	Revision	Initial
A	17/04/24	Secondary window added to front gable on NE elevation; side window on NW elevation reduced in width.	GB

## ALPHA DESIGN

Architectural Services  
Member of the Chartered Institute of  
Architectural Technologists

Tel: 01900 829199 email: gb@adcumbria.co.uk

Project \_\_\_\_\_

**HIGH STILE GARDENS,  
HENSINGHAM,  
WHITEHAVEN**

Client \_\_\_\_\_

**G & A.M LAWSON**

Drawing \_\_\_\_\_

**PLOT 16a (TYPE K) -  
PLANS & ELEVATIONS**

Scale 1:100 @ A1 Drawn GB

Checked \_\_\_\_\_ Date FEB. 2024

Drawing No. \_\_\_\_\_

**13/07/805 - 85 a)**

This drawing and design is copyright and must not be reproduced in part or in whole without prior written consent. Contractors must verify all dimensions on site before commencing work or preparing shop drawings.