



SW ELEVATION

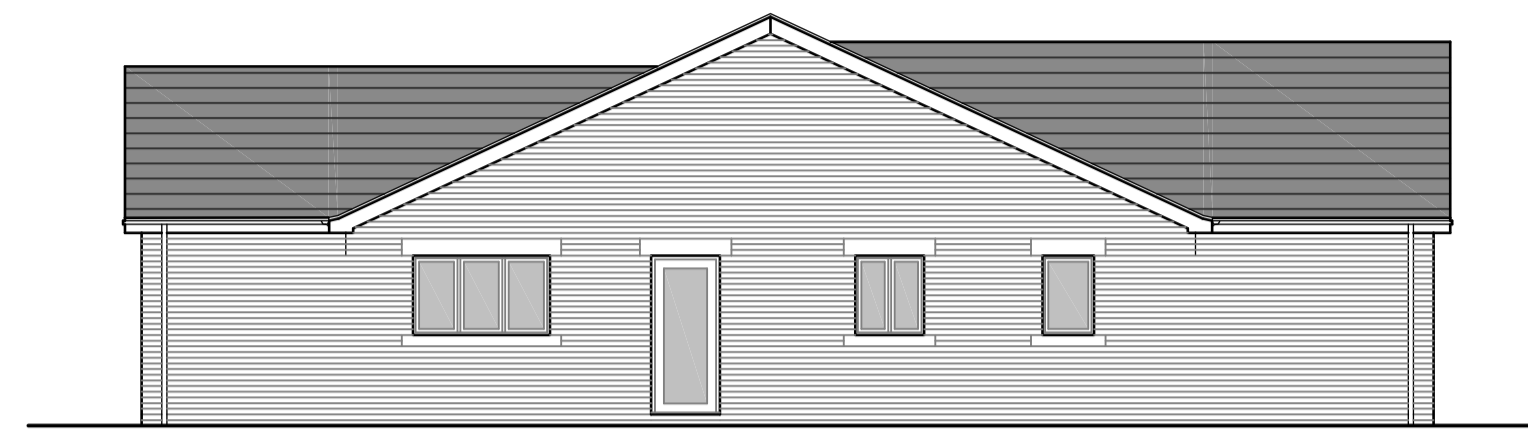

SE ELEVATION



NE ELEVATION

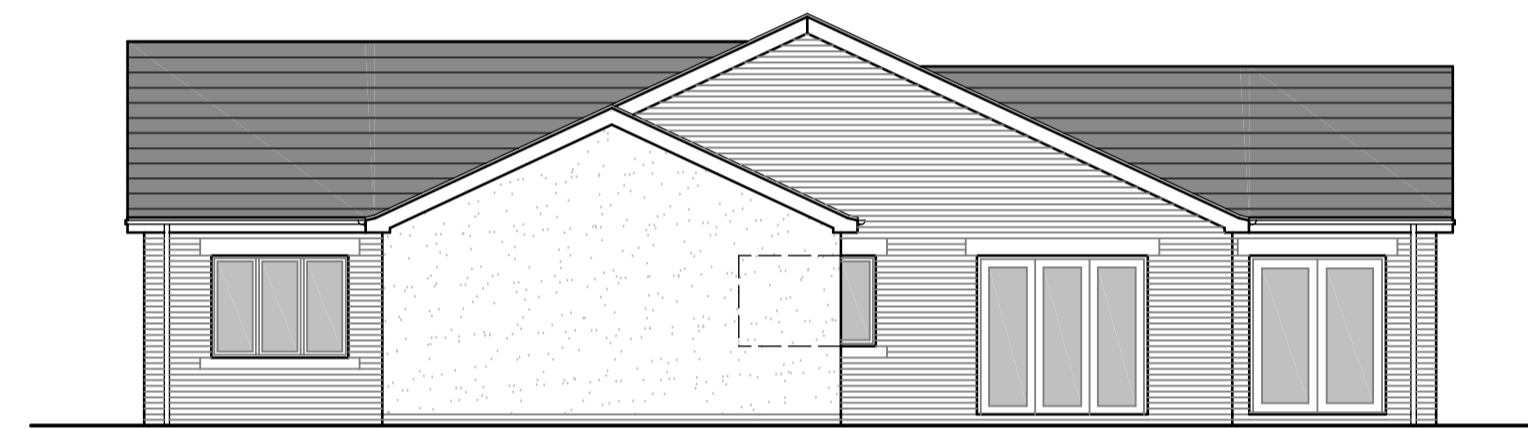

NW ELEVATION



PLAN

No.	Date	Revision	Initial

ALPHA DESIGN

Architectural Services
 Member of the Chartered Institute of
 Architectural Technologists
 Tel: 01900 829199 email: gb@adcumbria.co.uk

Project _____

**HIGH STILE GARDENS,
 HENSINGHAM,
 WHITEHAVEN**

Client _____

G & A.M LAWSON

Drawing _____

**PLOT 16a (TYPE K) -
 PLANS & ELEVATIONS**

Scale 1:100 @ A1 Drawn GB

Checked _____ Date FEB. 2024

Drawing No. _____

13/07/805 - 85

This drawing and design is copyright and must not be reproduced in part or in whole without prior written consent. Contractors must verify all dimensions on site before commencing work or preparing shop drawings.