



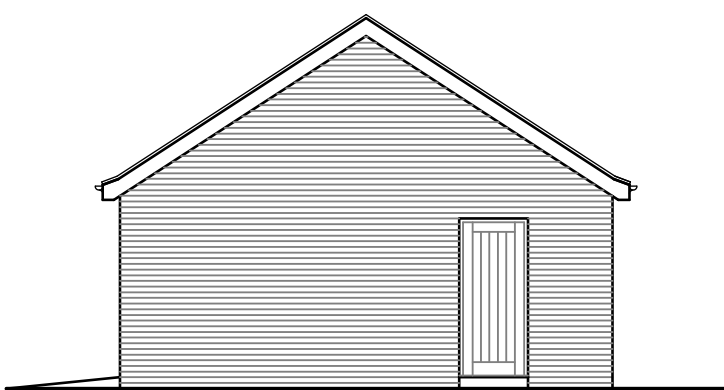


NW ELEVATION

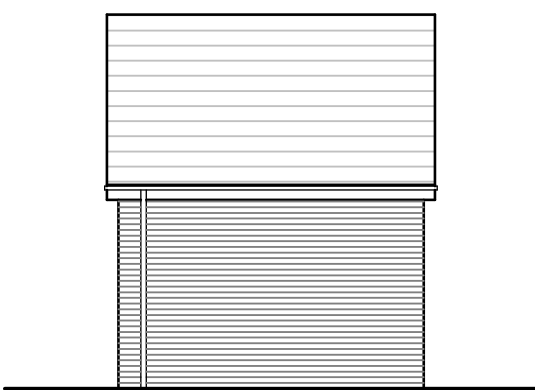


SW ELEVATION




SE ELEVATION

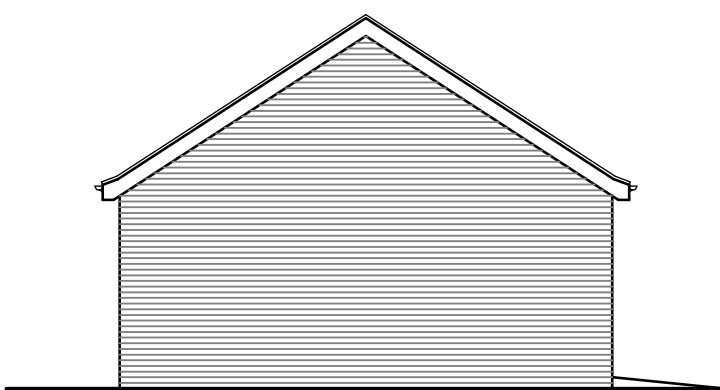

NE ELEVATION

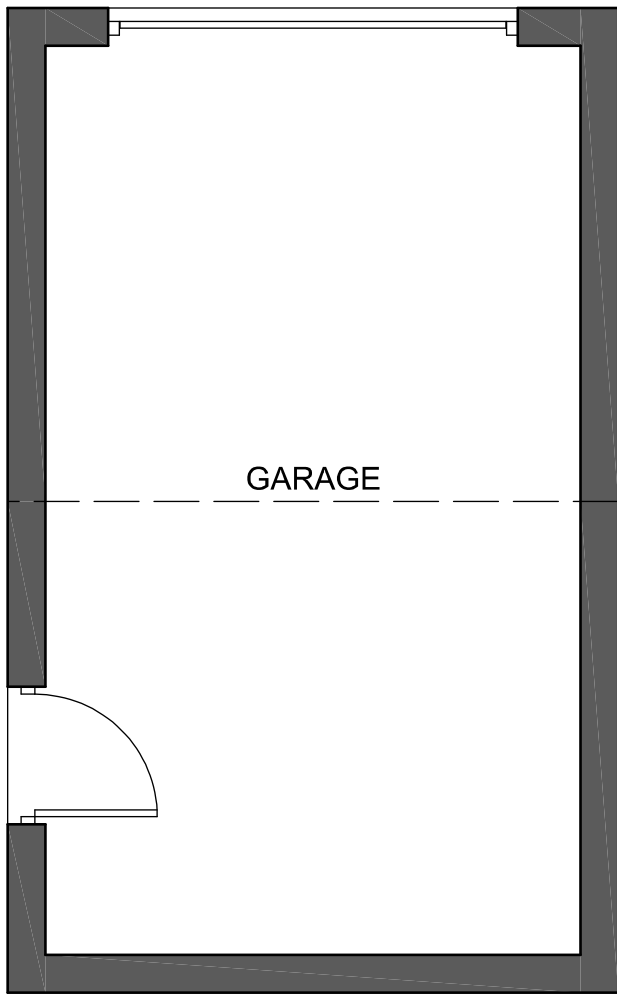

PLAN

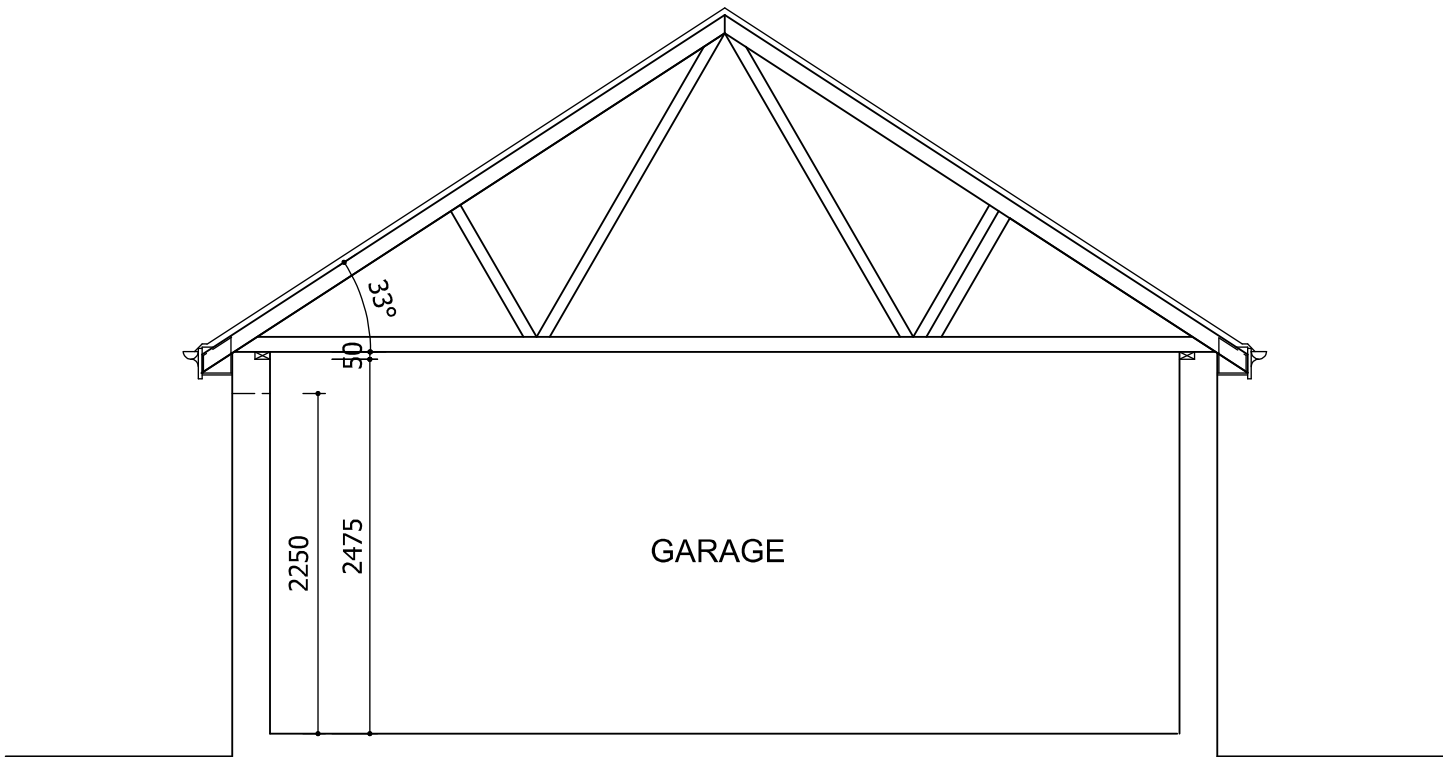

SECTION A-A

No.	Date	Revision	Initial

ALPHA DESIGN

Architectural Services
Member of the Chartered Institute of
Architctural Technologists

Tel: 01900 829199 email: gb@adcumbria.co.uk

Project

RESIDENTIAL DEVELOPMENT,
'DALELANDS',
SANDWITH,
WHITEHAVEN

Client

MR & MRS R. CALVIN

Drawing

PLOT 1 -DETACHED GARAGE
PLANS & ELEVATIONS

Scale 1: 50 & 1:100 @ A2 Drawn GB

Checked Date AUGUST 2020

Drawing No.
18/07/938 - 06

This drawing and design is copyright and must not
be reproduced in part or in whole without prior
written consent. Contractors must verify all
dimensions on site before commencing work or
preparing shop drawings.