
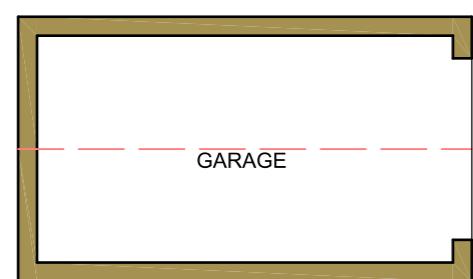
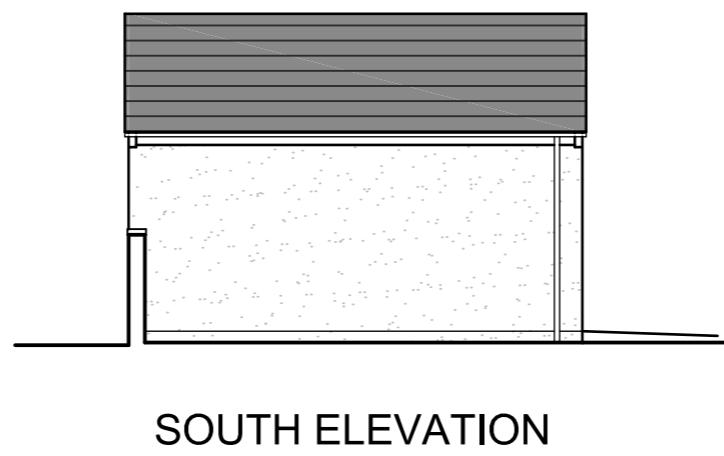
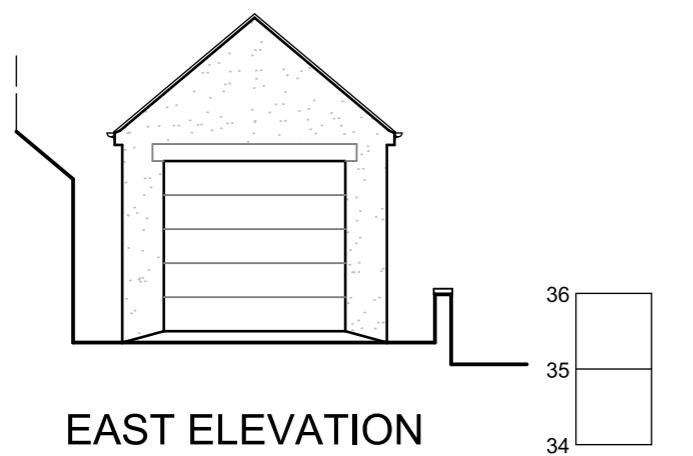
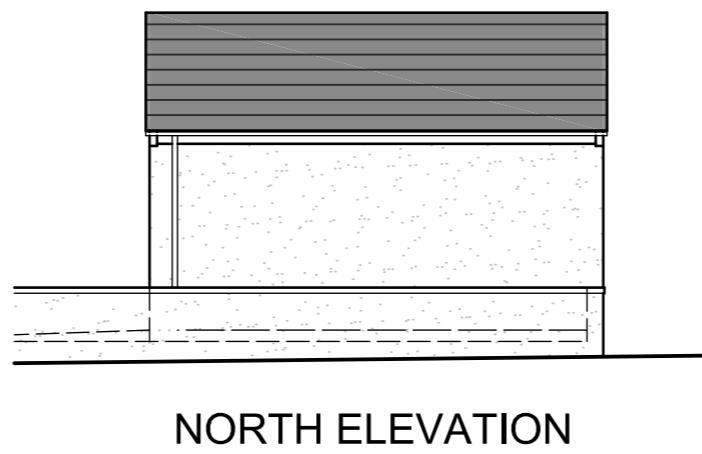


No.	Date	Revision	Initial
-----	------	----------	---------

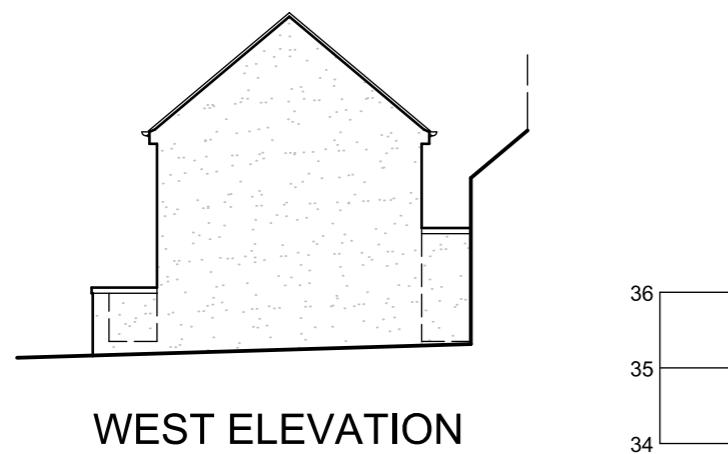

PLAN

16.50m² G.I.A.

ALPHA DESIGN

Architectural Services
Member of the Chartered Institute of
Architectural Technologists

Tel: 01900 829199 email: gb@adcumbria.co.uk

Project _____

LAND AT BECKERMET,
CUMBRIA

Client _____

MR D. WHITFIELD

Drawing _____

PLOT 1 GARAGE -
PLANS & ELEVATIONS

Scale 1:100 @ A3 (L) Drawn GB

Checked _____ Date JAN. 2026

Drawing No.

25/02/1072 - 07

This drawing and design is copyright and must not
be reproduced in part or in whole without prior
written consent. Contractors must verify all
dimensions on site before commencing work or
preparing shop drawings.