





SW ELEVATION



SE ELEVATION

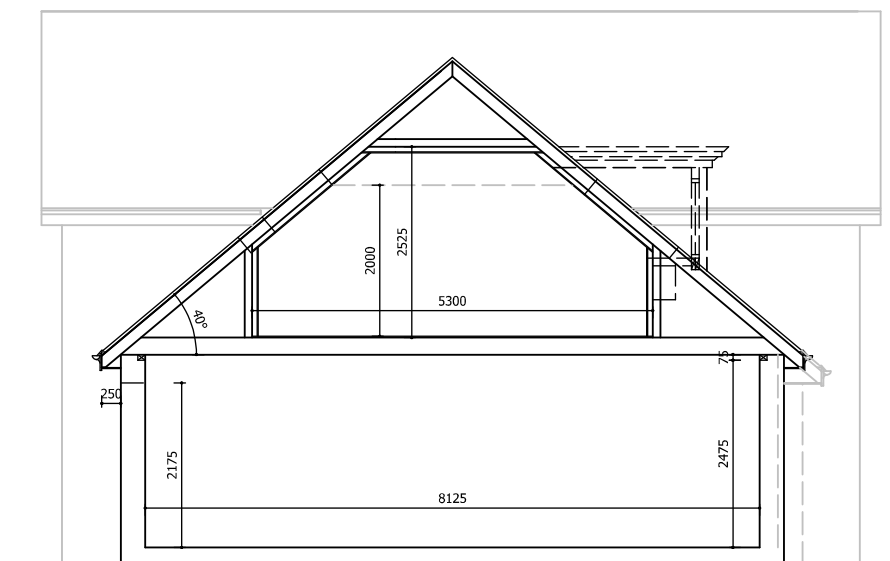


CROSS-SECTION

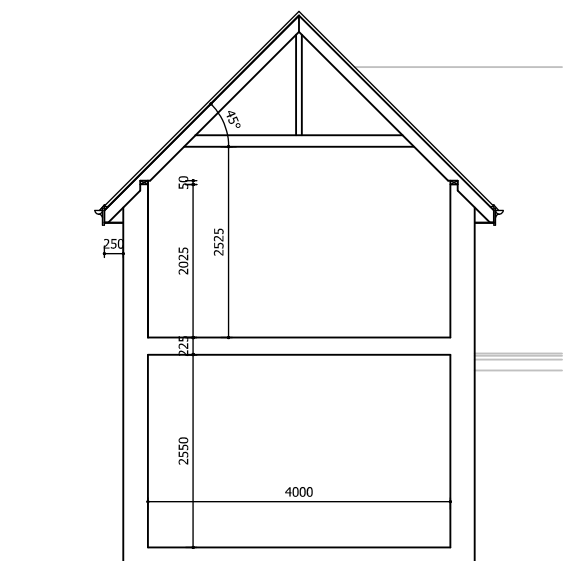

CROSS-SECTION



NE ELEVATION

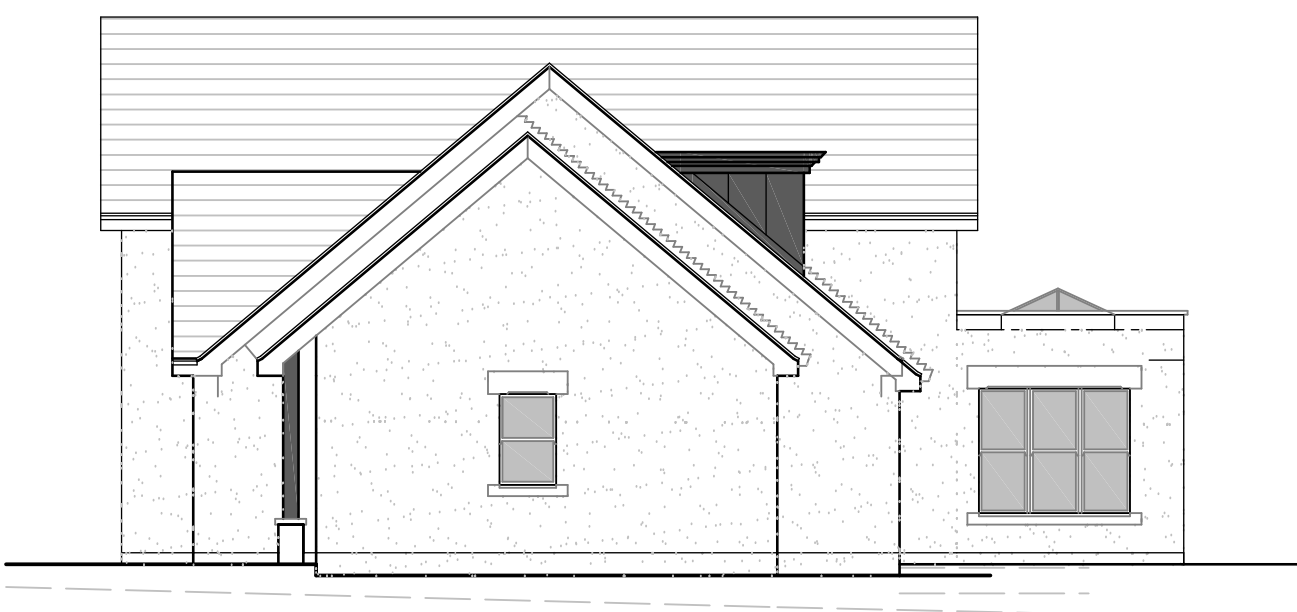

NW ELEVATION

EXTERNAL MATERIALS
Dark grey slate roof.
Lead clad flat roof dormer window
Velux rooflights.

White roughcast render walls.
St. Bees red or buff sandstone
surrounds & features.

Oak front entrance door.

White or Anthracite grey uPVC
windows and all other doors.

A	30/07/20	Client requested amendments; design now specific to plot 2.	GB
No.	Date	Revision	Initial

ALPHA DESIGN

Architectural Services
Member of the Chartered Institute of
Architectural Technologists
Tel: 01900 829199 email: gb@adcumbria.co.uk

Project

RESIDENTIAL DEVELOPMENT,
'DALELANDS',
SANDWITH,
WHITEHAVEN

Client

MR & MRS R. CALVIN

Drawing

PLOT 2 - PROPOSED
PLANS & ELEVATIONS


Scale 1:100 @ A1 Drawn GB

Checked Date NOV. 2019


Drawing No.

18/07/938 - 05 a)

This drawing and design is copyright and must not be reproduced in part or in whole without prior written consent. Contractors must verify all dimensions on site before commencing work or preparing shop drawings.

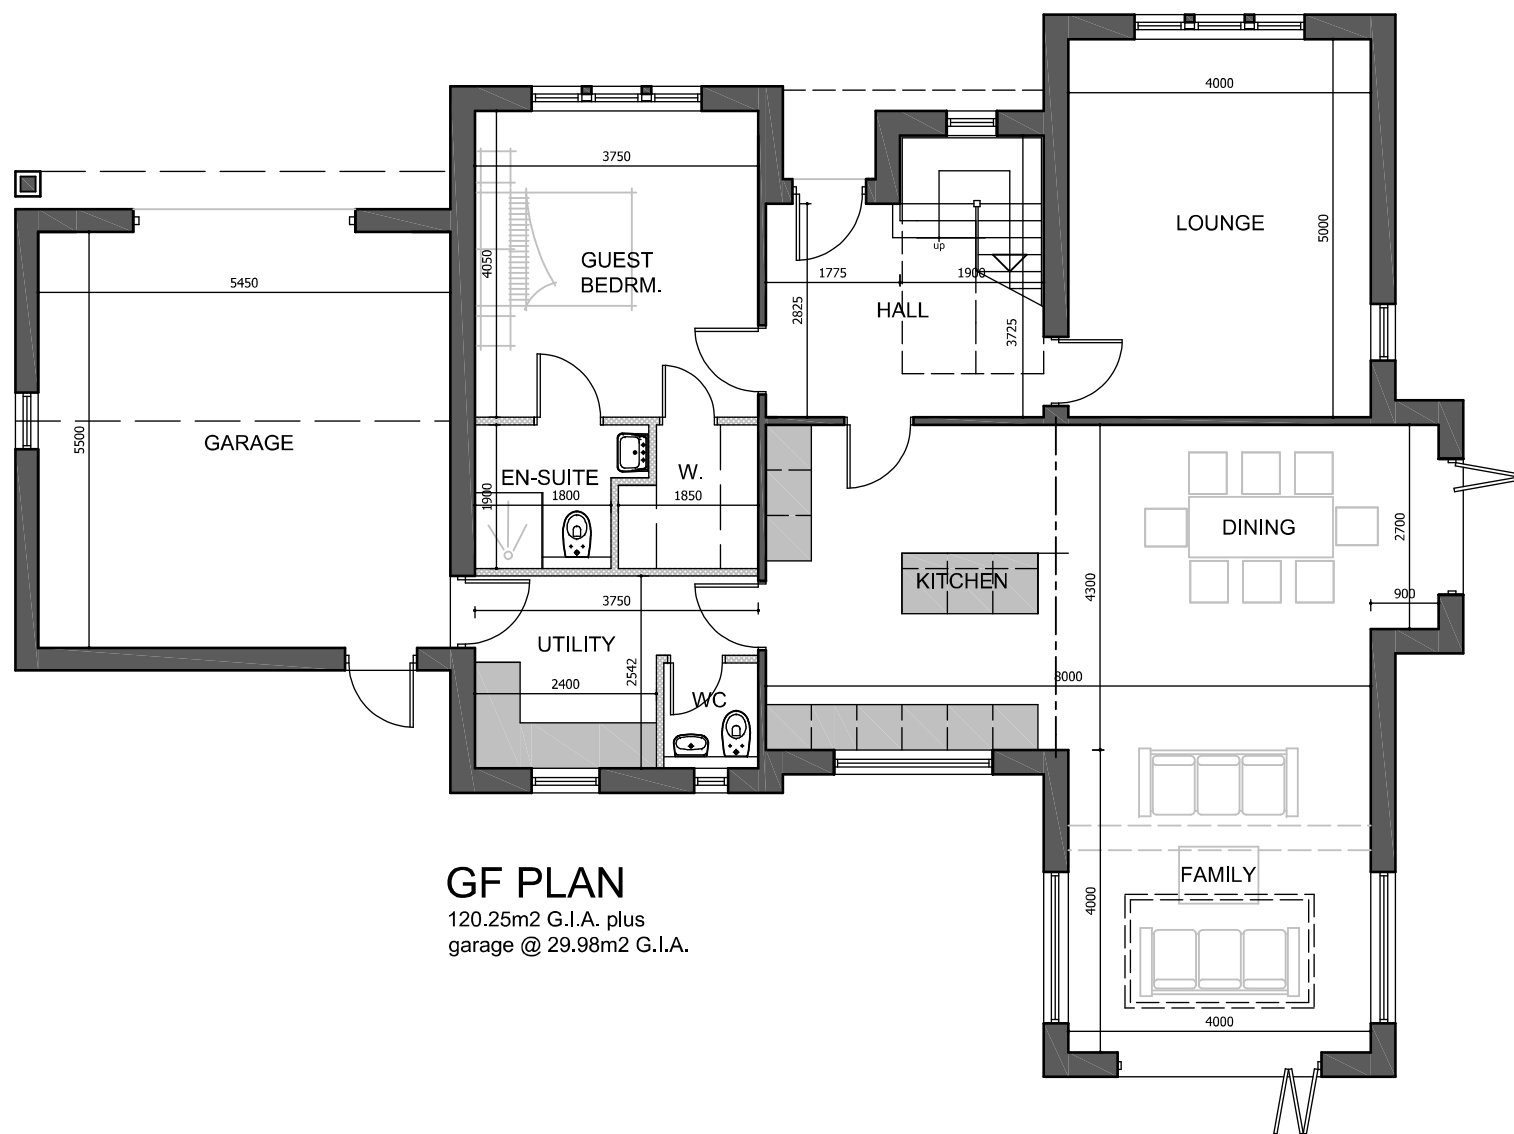

GF PLAN
120.25m² G.I.A. plus
garage @ 29.98m² G.I.A.

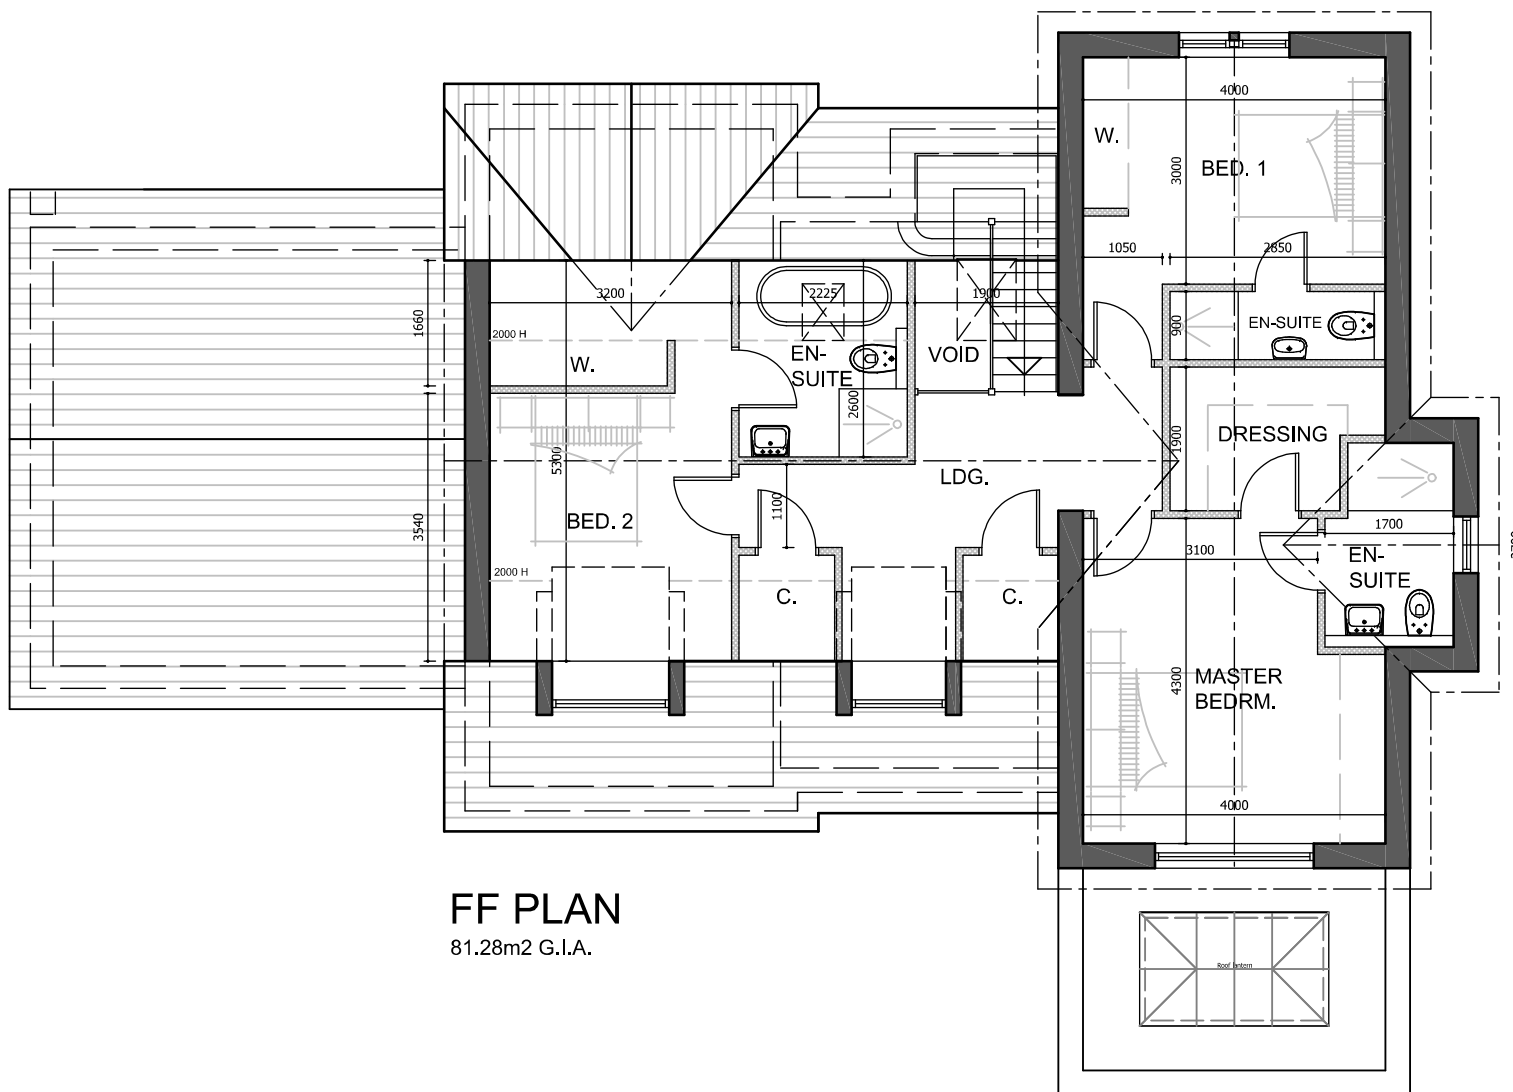

FF PLAN
81.28m² G.I.A.