


90
89
88
87
86
85
84

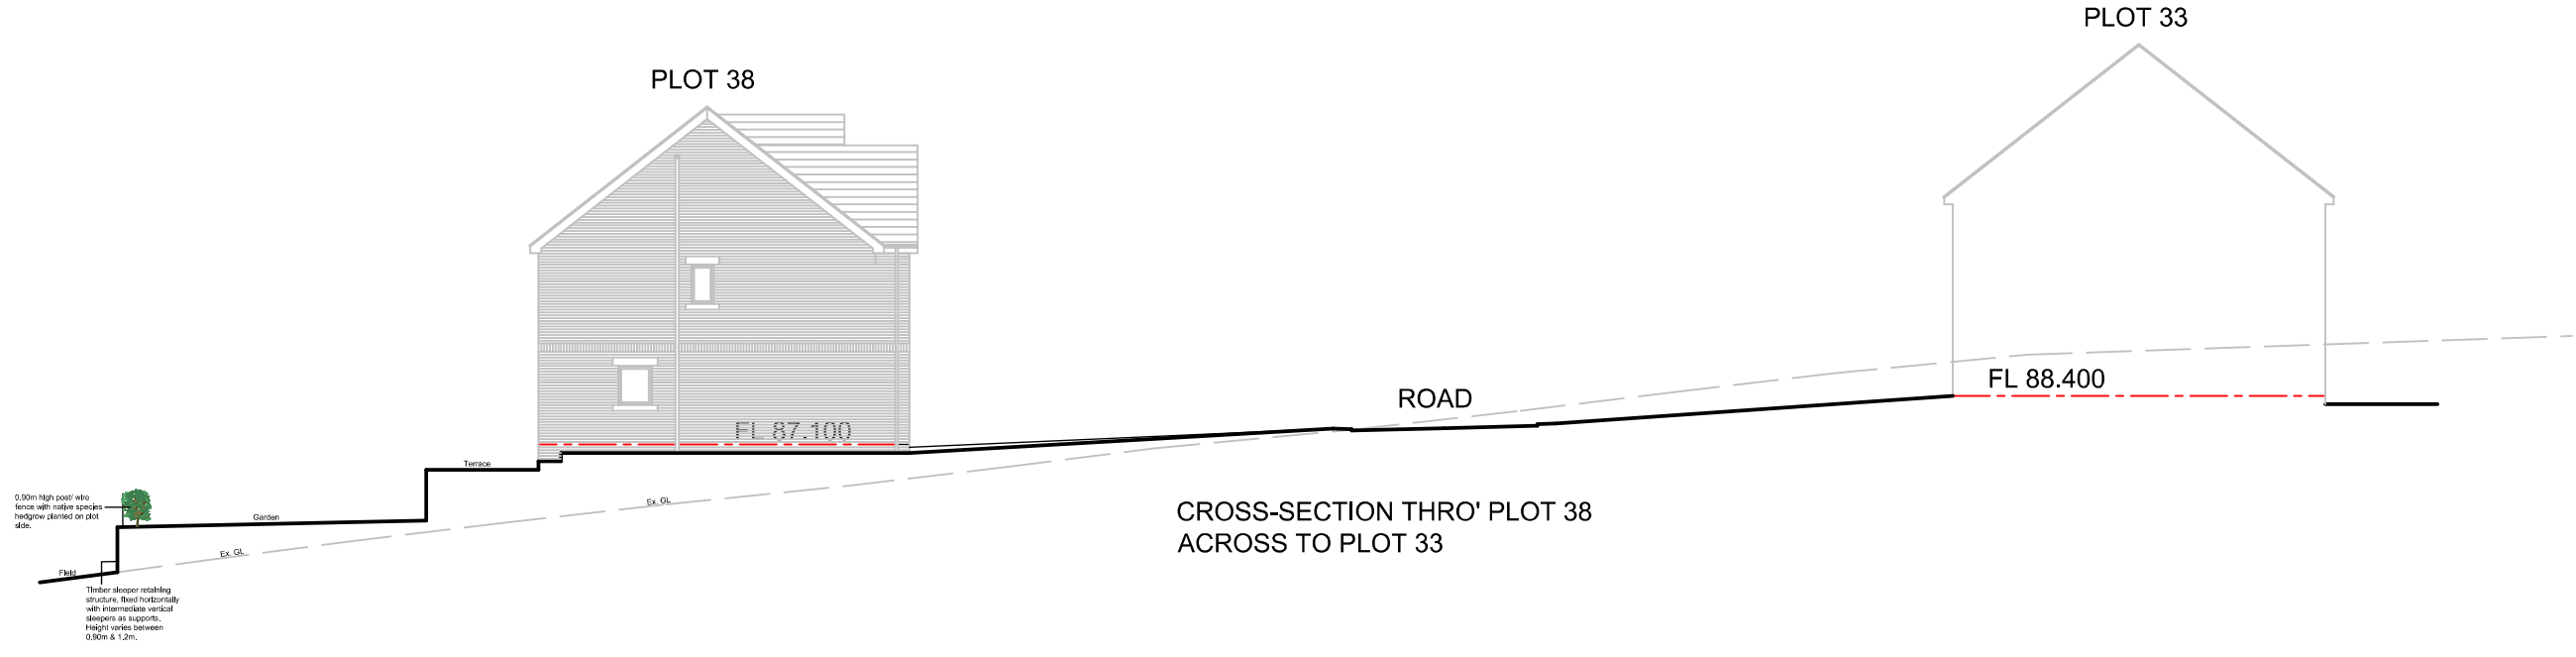

CROSS-SECTION THRO' PLOT 38  
ACROSS TO PLOT 33

No.	Date	Revision	Initial
<p><b>ALPHA DESIGN</b>            Architectural Services            Member of the Chartered Institute of            Architectural Technologists            Tel: 01900 829199</p>			
<p>Project  <b>LAND AT ENNERDALE VIEW,            BIRKS ROAD,            CLEATOR MOOR</b></p>			
<p>Client  <b>MR N. KAY</b></p>			
<p>Drawing  <b>CROSS-SECTION THRO'            PLOT 38 to 33</b></p>			
<p>Scale 1:200 @ A3 Drawn GB</p>			
<p>Checked _____ Date JULY 2020</p>			
<p>Drawing No.  <b>15/11/869 - 58</b></p>			
<p>This drawing and design is copyright and must not be reproduced in part or in whole without prior written consent. Contractors must verify all dimensions on site before commencing work or preparing shop drawings.</p>			