


NW ELEVATION

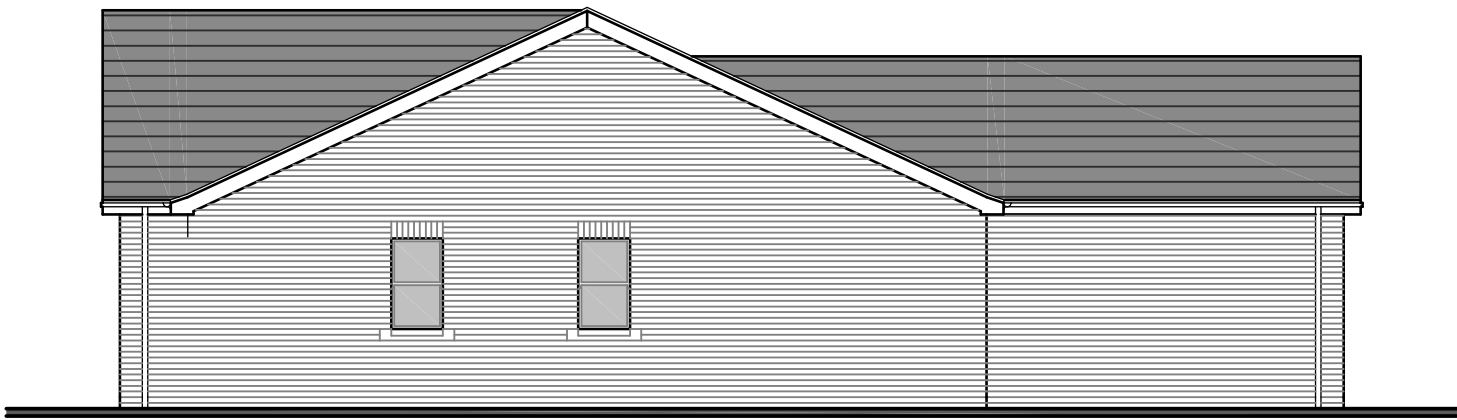


NE ELEVATION




SE ELEVATION



SW ELEVATION

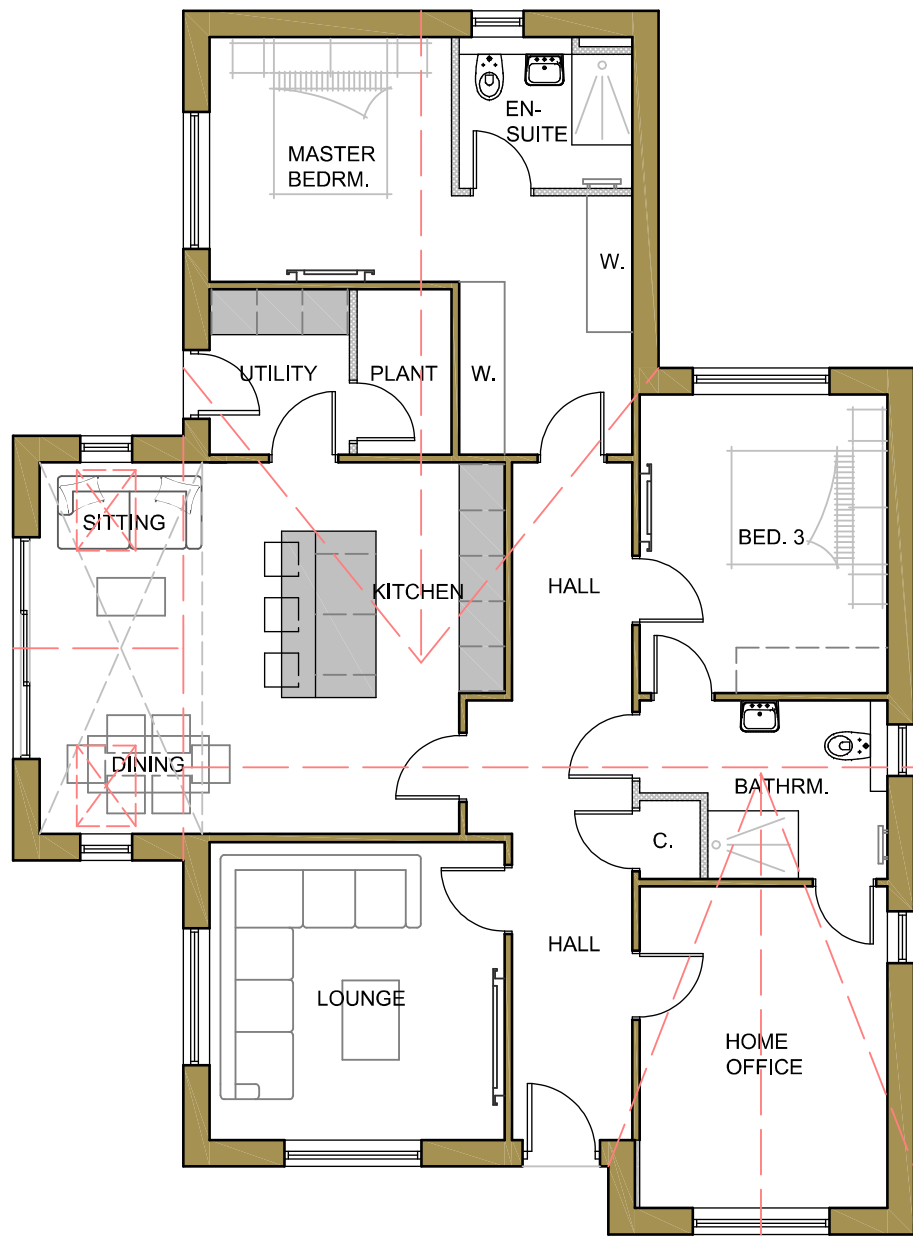

PLAN
128.92m2 G.I.A.

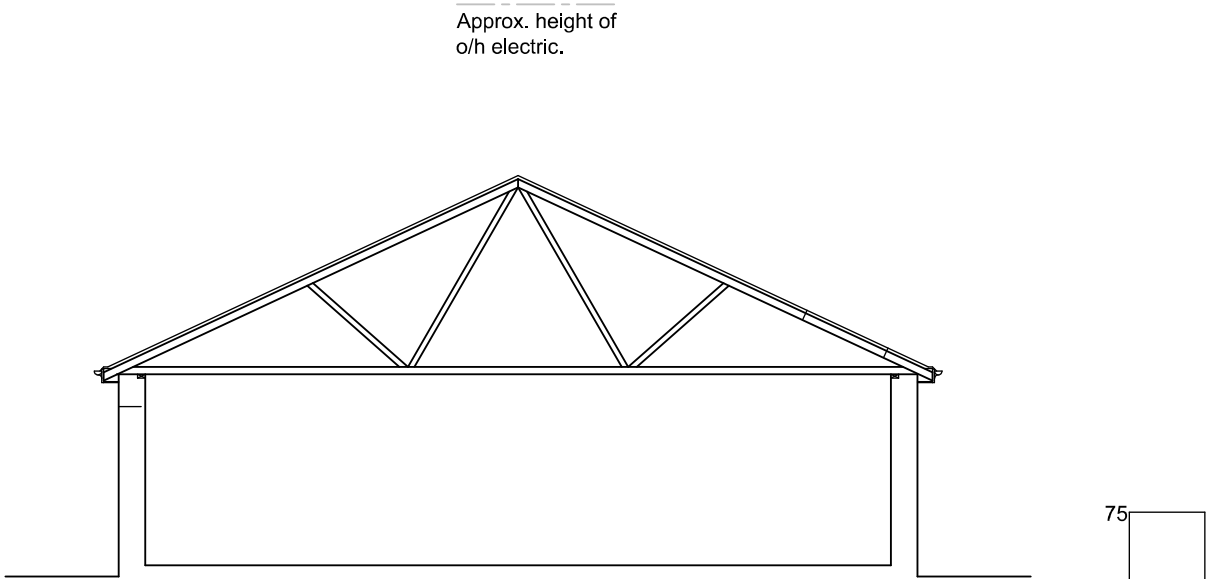

CROSS-SECTION

EXTERNAL MATERIALS

Marley Duo-Edgemere smooth
grey tile roof.
Velux rooflights.
PV panel array.

Weinerberger 'Hamlet Antique'
facing brickwork walls with
buff sandstone cills.

Anthracite grey uPVC windows
and doors.

No.	Date	Revision	Initial
-----	------	----------	---------

ALPHA DESIGN

Architectural Services
Member of the Chartered Institute of
Architectural Technologists

Tel: 01900 829199 email: gb@adcumbria.co.uk

Project

PLOT 3,
LAND ADJ. TO 'DALELANDS',
SANDWITH,
WHITEHAVEN

Client

MR R. CALVIN

Drawing

PLOT 3 - REVISED
PLANS & ELEVATIONS

Scale 1:100 @ A2 Drawn GB

Checked Date DEC. 2024

Drawing No.

18/07/938 - 27

This drawing and design is copyright and must not
be reproduced in part or in whole without prior
written consent. Contractors must verify all
dimensions on site before commencing work or
preparing shop drawings.