

## BUILDING REGS ISSUE

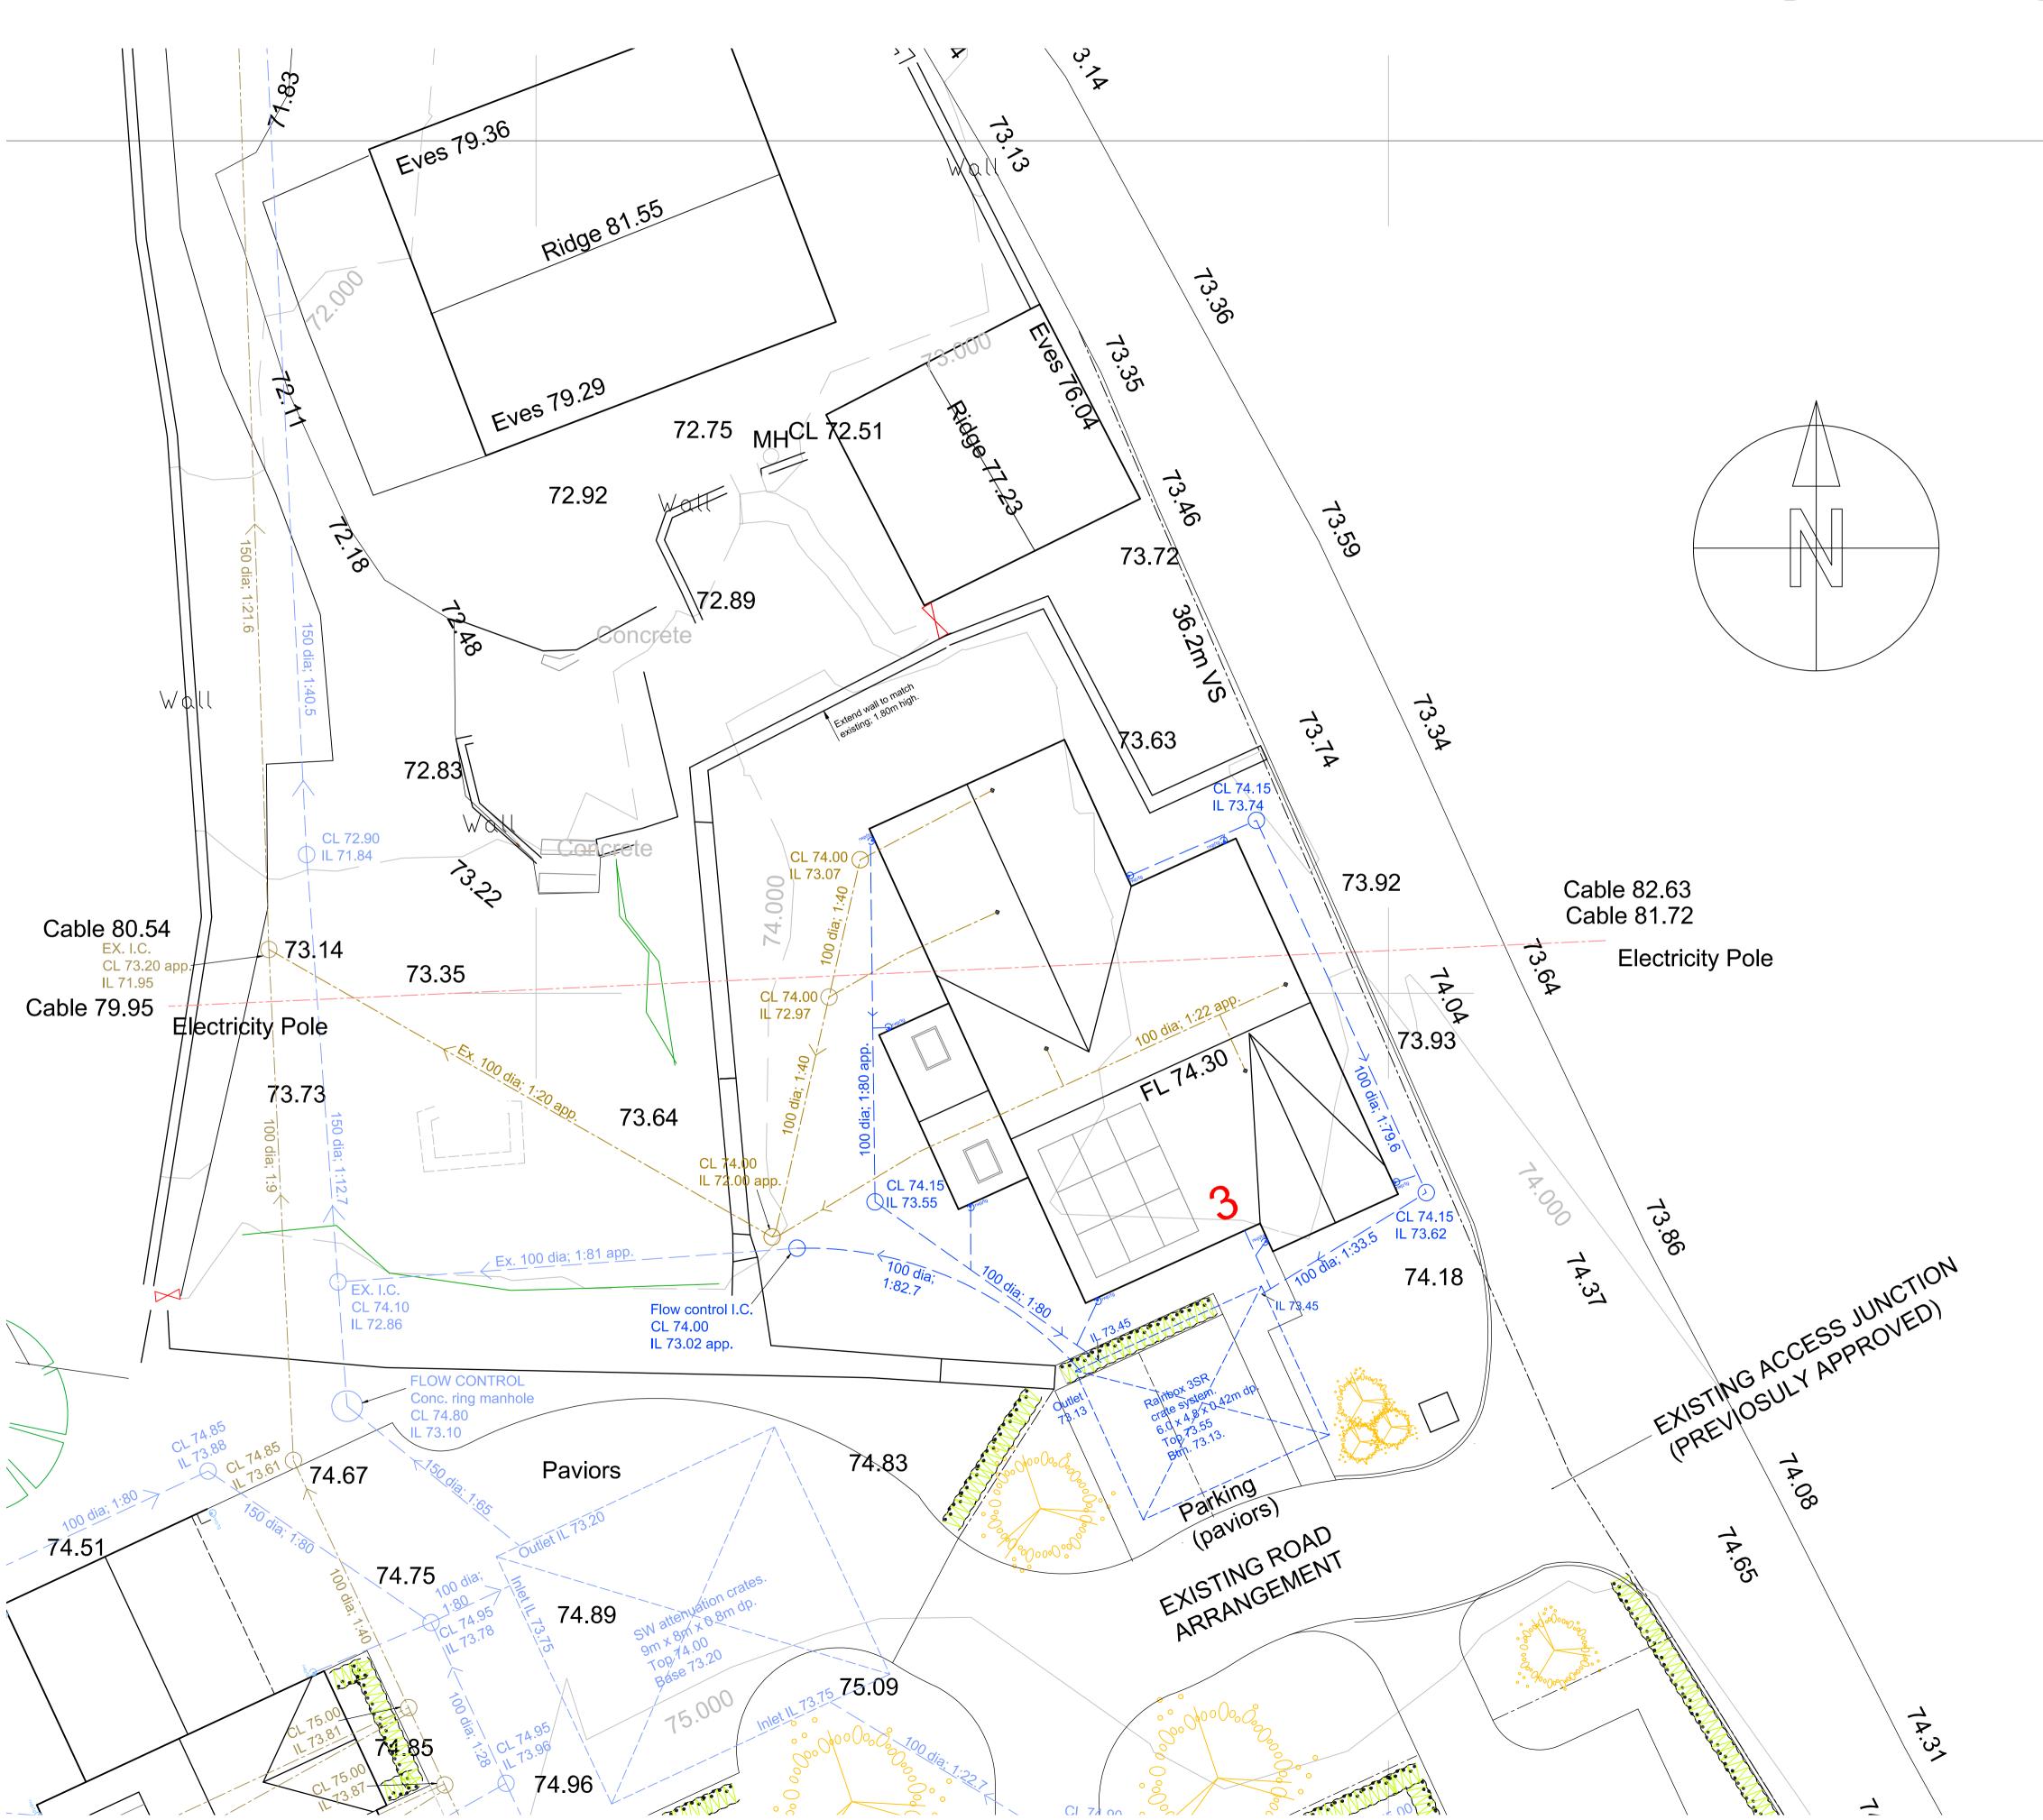

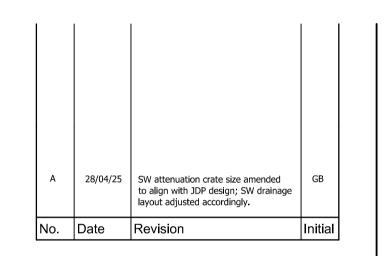

## ALPHA DESIGN

Architectural Services Member of the Chartered Institute of Architectural Technologists

Tel: 01900 829199 email: gb@adcumbria.co.uk

| DI OT 2                                      |                |
|--|----------------|
| PLOT 3,                                      | NIDALEL ANDCI  |
|  | ) 'DALELANDS', |
| SANDWITH,                                    | •              |
| WHITEHAVEN                                   |                |
| Client                                       |                |
| MR R. CALVIN                                 | I              |
|  | I              |
| Drawing                                      | l              |
| Drawing PLOT 3 -                             |                |
| MR R. CALVIN  Drawing  PLOT 3 -  WORKING SIT |                |
| Drawing PLOT 3 -                             |                |
| Drawing<br>PLOT 3 -<br>WORKING SIT           | ΓΕ PLAN        |

Drawing No.

18/07/938 - 33 a)

This drawing and design is copyright and must not be reproduced in part or in whole without prior written consent. Contractors must verify all dimensions on site before commencing work or preparing shop drawings.