



SW ELEVATION




SE ELEVATION




NE ELEVATION



NW ELEVATION

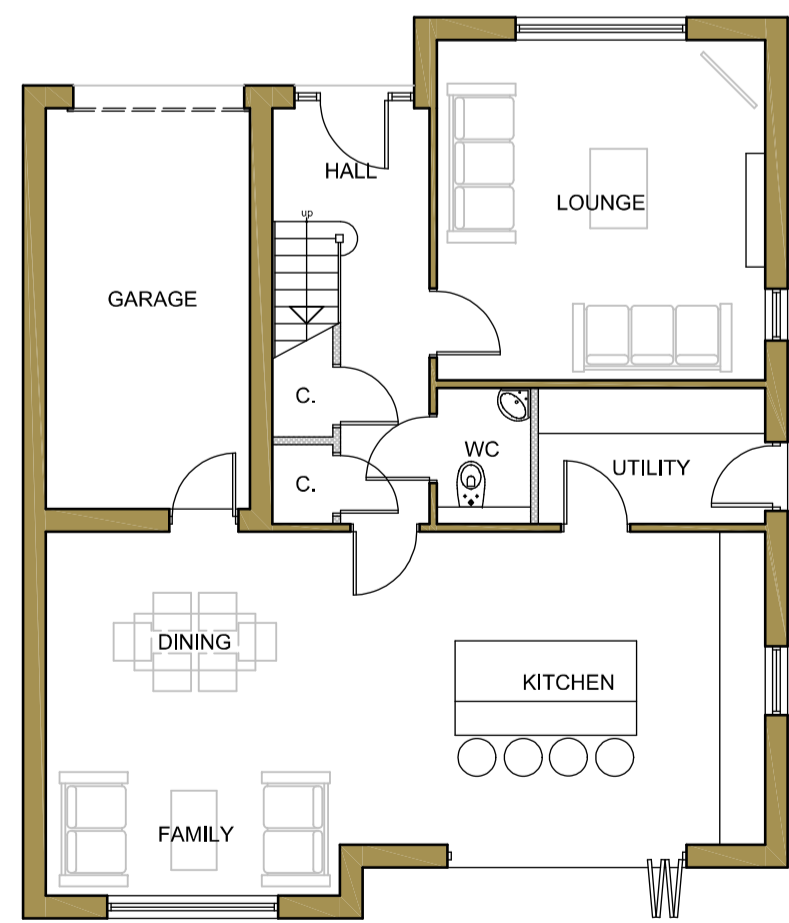

GF PLAN

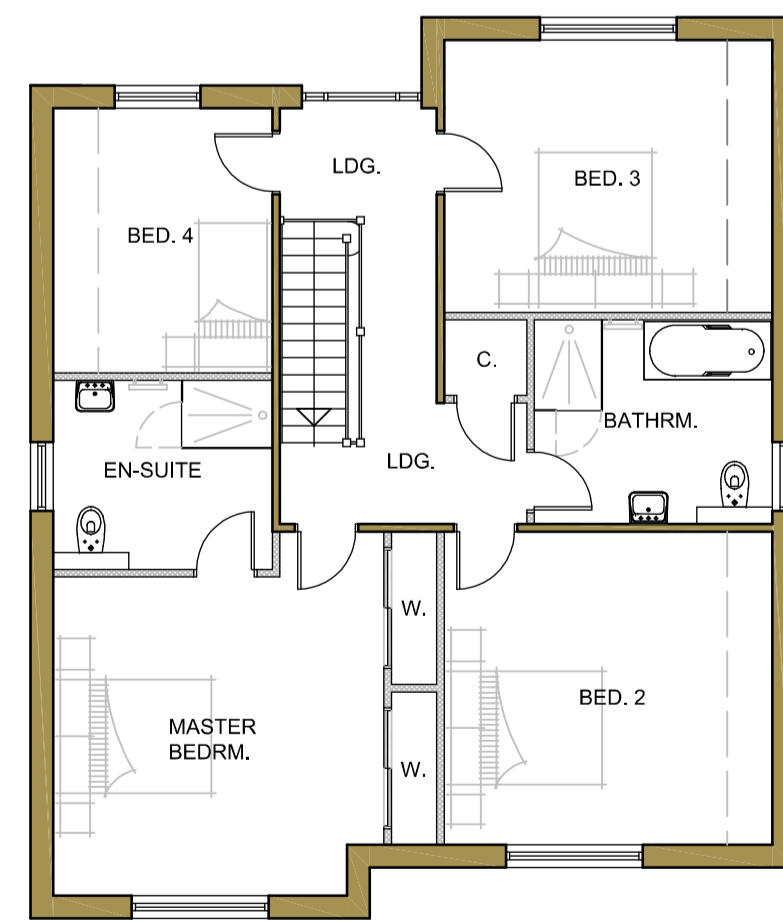

FF PLAN

No.	Date	Revision	Initial

ALPHA DESIGN

Architectural Services
Member of the Chartered Institute of
Architectural Technologists

Tel: 01900 829199 email: gb@adcumbria.co.uk

Project _____

**HIGH STILE GARDENS,
HENSINGHAM,
WHITEHAVEN**

Client _____

G & A.M LAWSON

Drawing _____

**PLOTS 14 & 15a (TYPE H) -
PLANS & ELEVATIONS**

Scale 1:100 @ A1 Drawn GB

Checked _____ Date FEB. 2024

Drawing No. _____

13/07/805 - 87

This drawing and design is copyright and must not be reproduced in part or in whole without prior written consent. Contractors must verify all dimensions on site before commencing work or preparing shop drawings.