




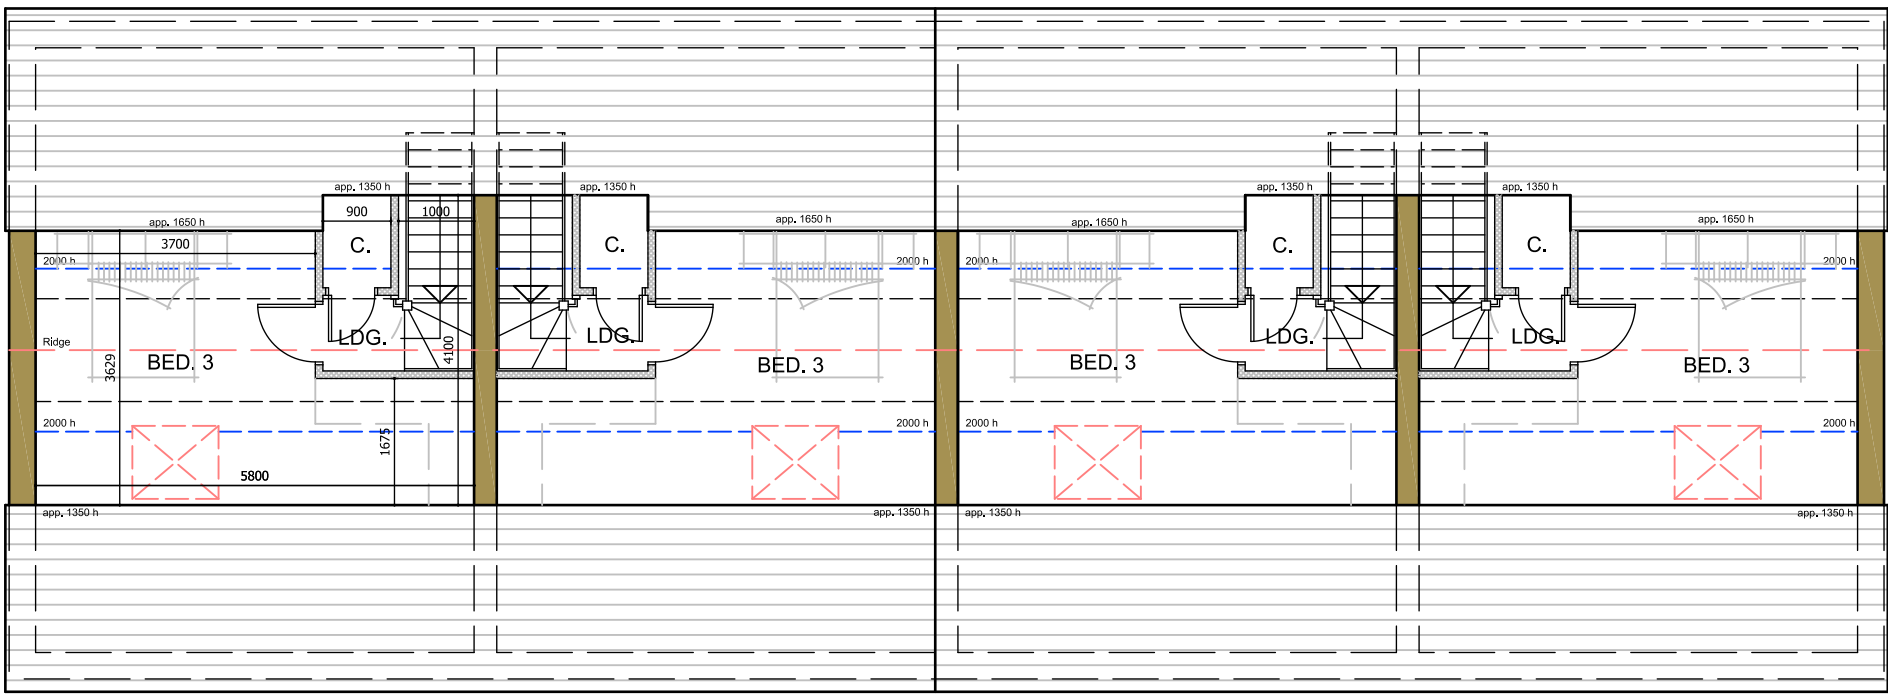

SF PLAN
22.00m2 G.I.A.

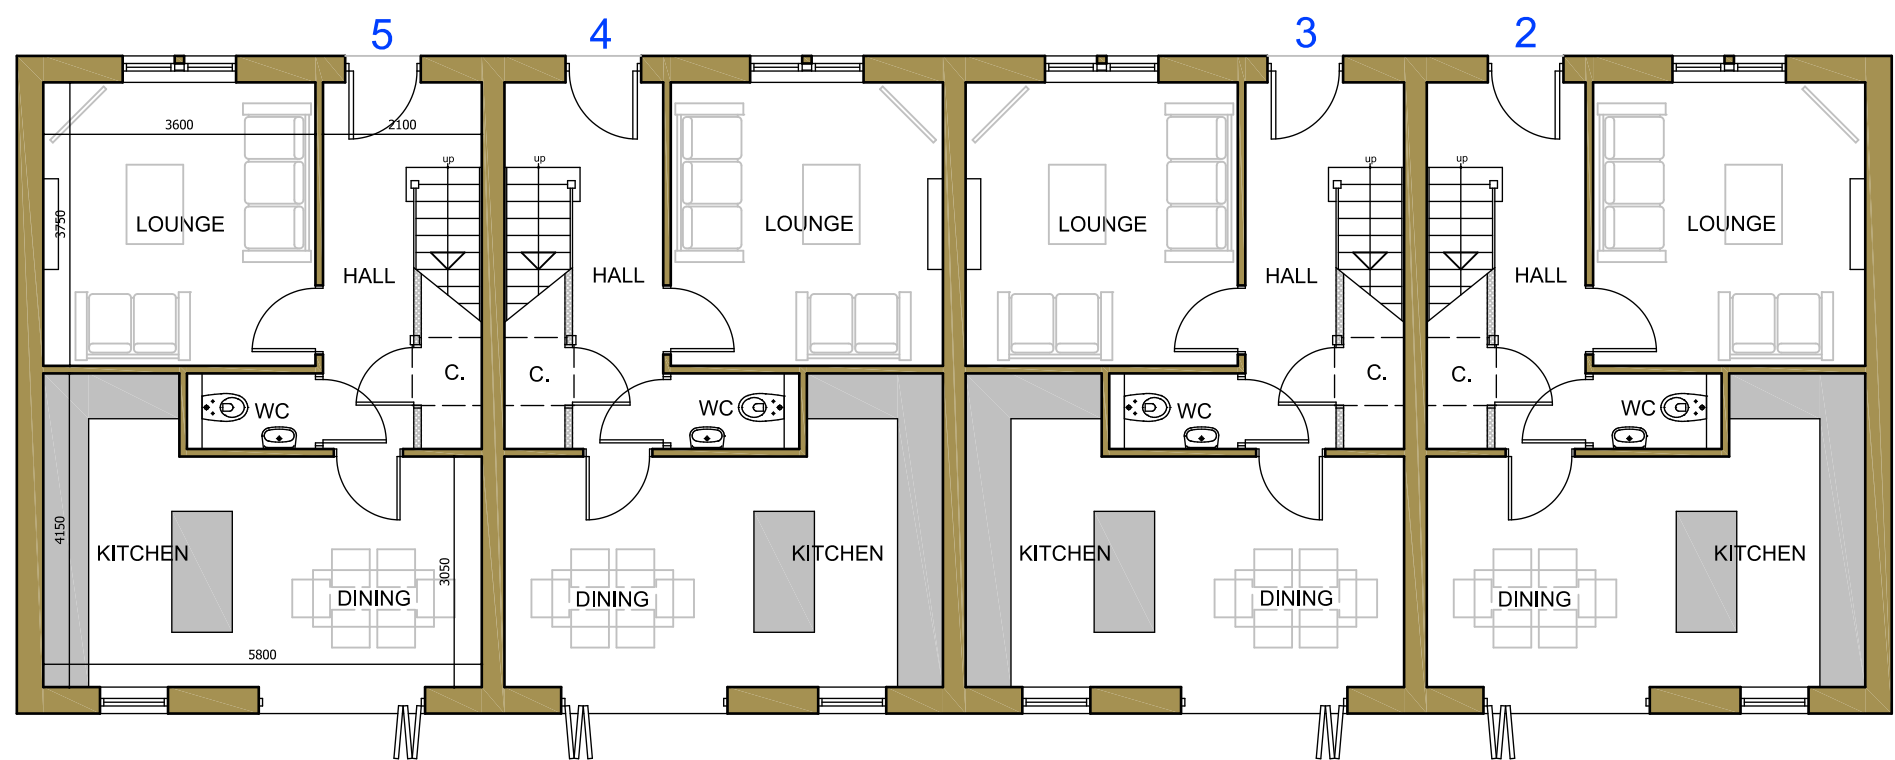

GF PLAN
46.40m2 G.I.A.

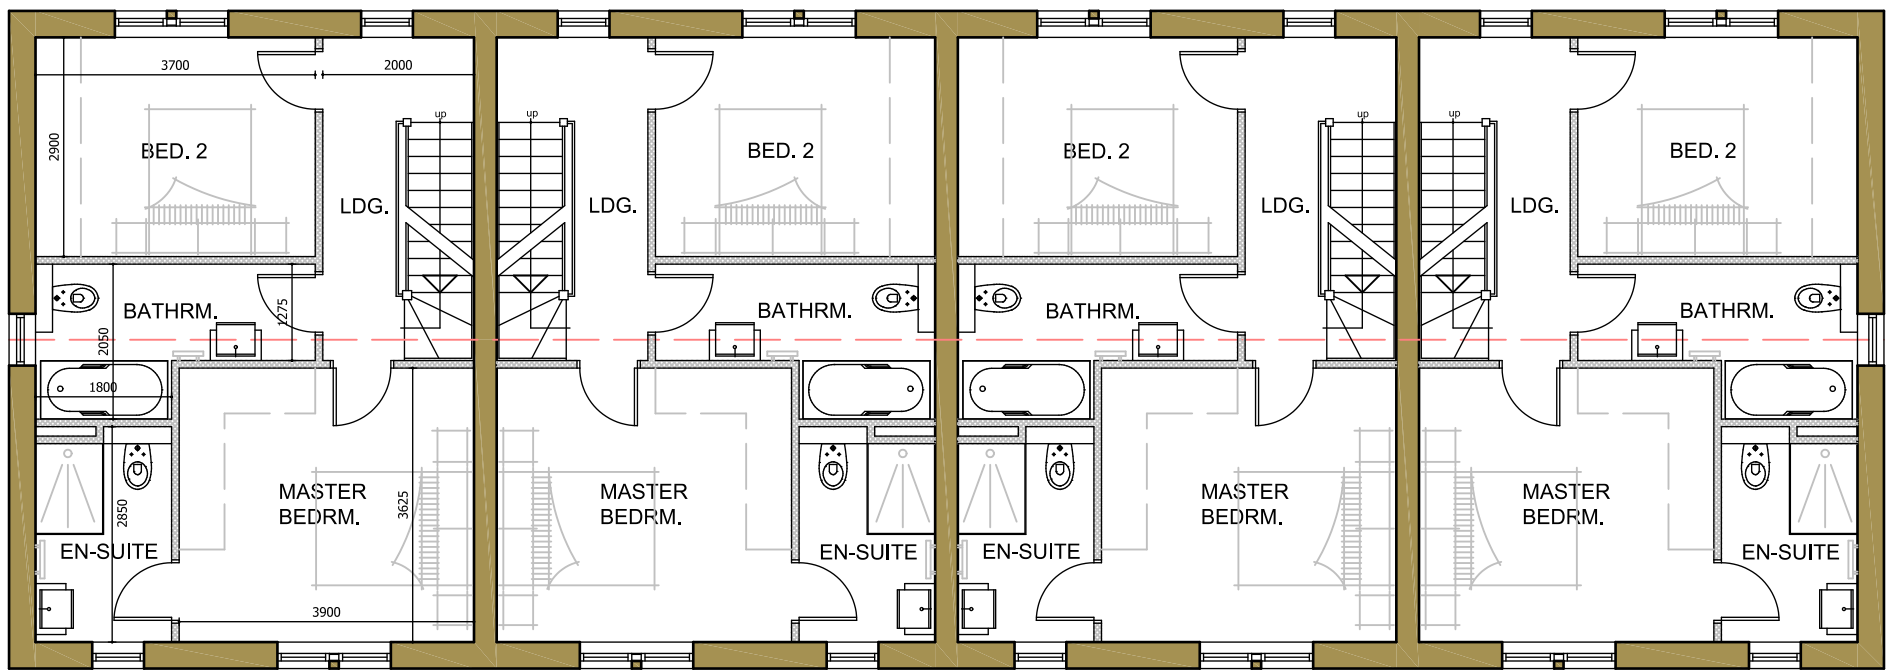

FF PLAN
46.40m2 G.I.A.

ALPHA DESIGN

Architectural Services
Member of the Chartered Institute of
Architectural Technologists

Tel: 01900 829199 email: gb@adcumbria.co.uk

Project

LAND AT BECKERMET,
CUMBRIA

Client

MR D. WHITFIELD

Drawing

PLOTS 2 - 5 -
PLANS & ELEVATIONS

Scale 1:100 @ A1 (L) Drawn GB

Checked Date JAN. 2026

Drawing No.

25/02/1072 - 04

This drawing and design is copyright and must not be reproduced in part or in whole without prior written consent. Contractors must verify all dimensions on site before commencing work or preparing shop drawings.