




Side Elevation 1/50

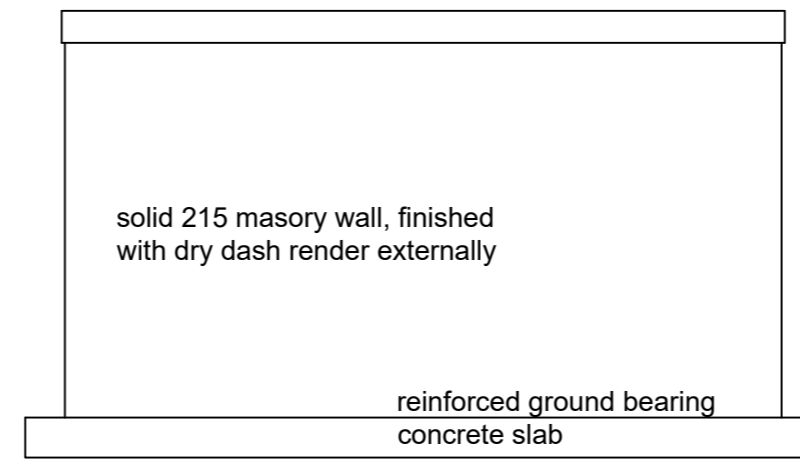

Rear Elevation 1/50

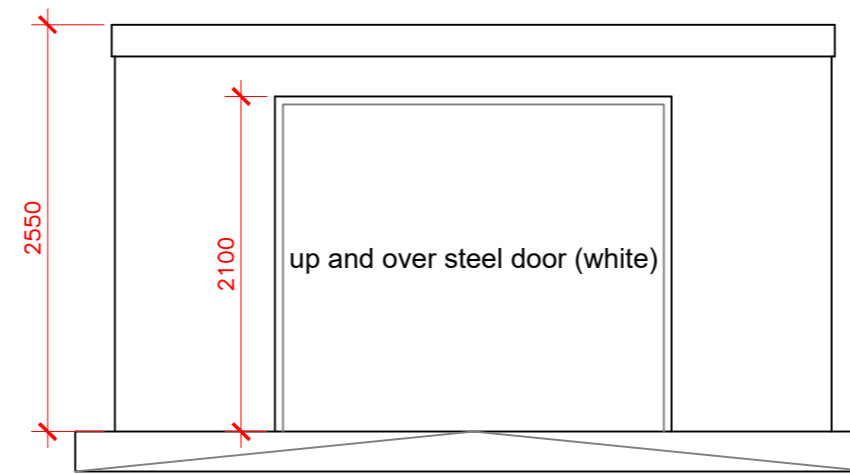


Front Elevation 1/50

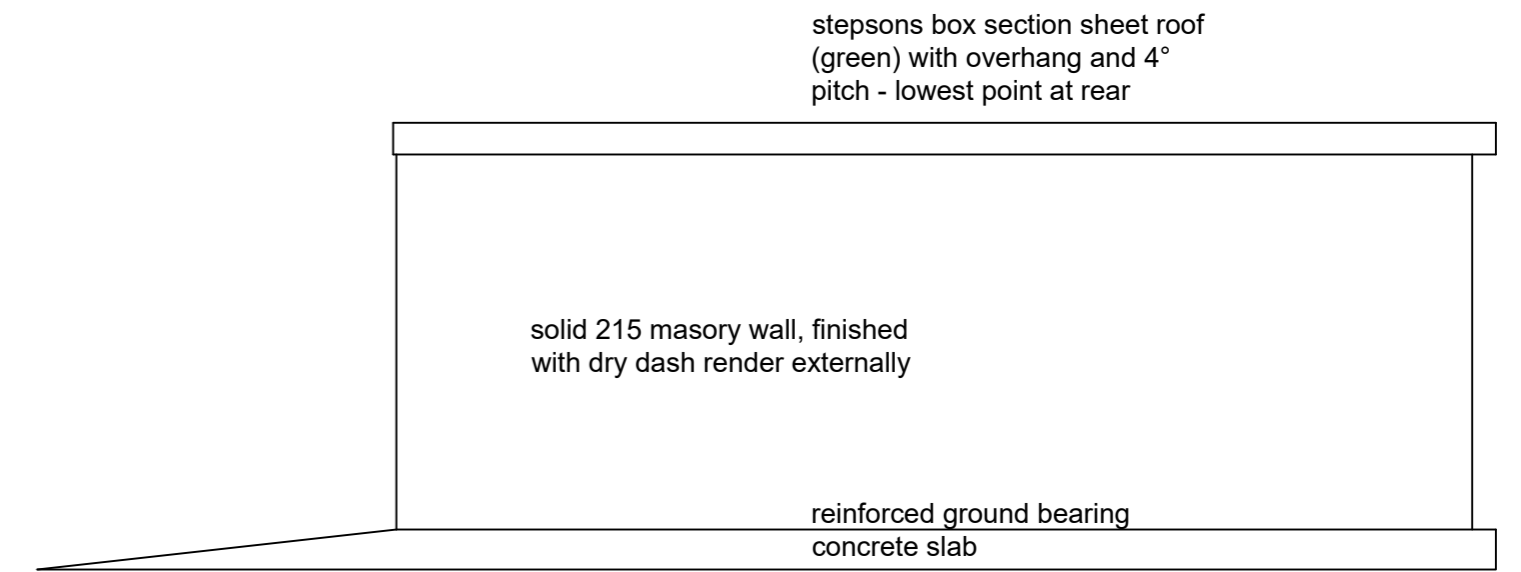


Side Elevation 1/50



Block Plan 1/500

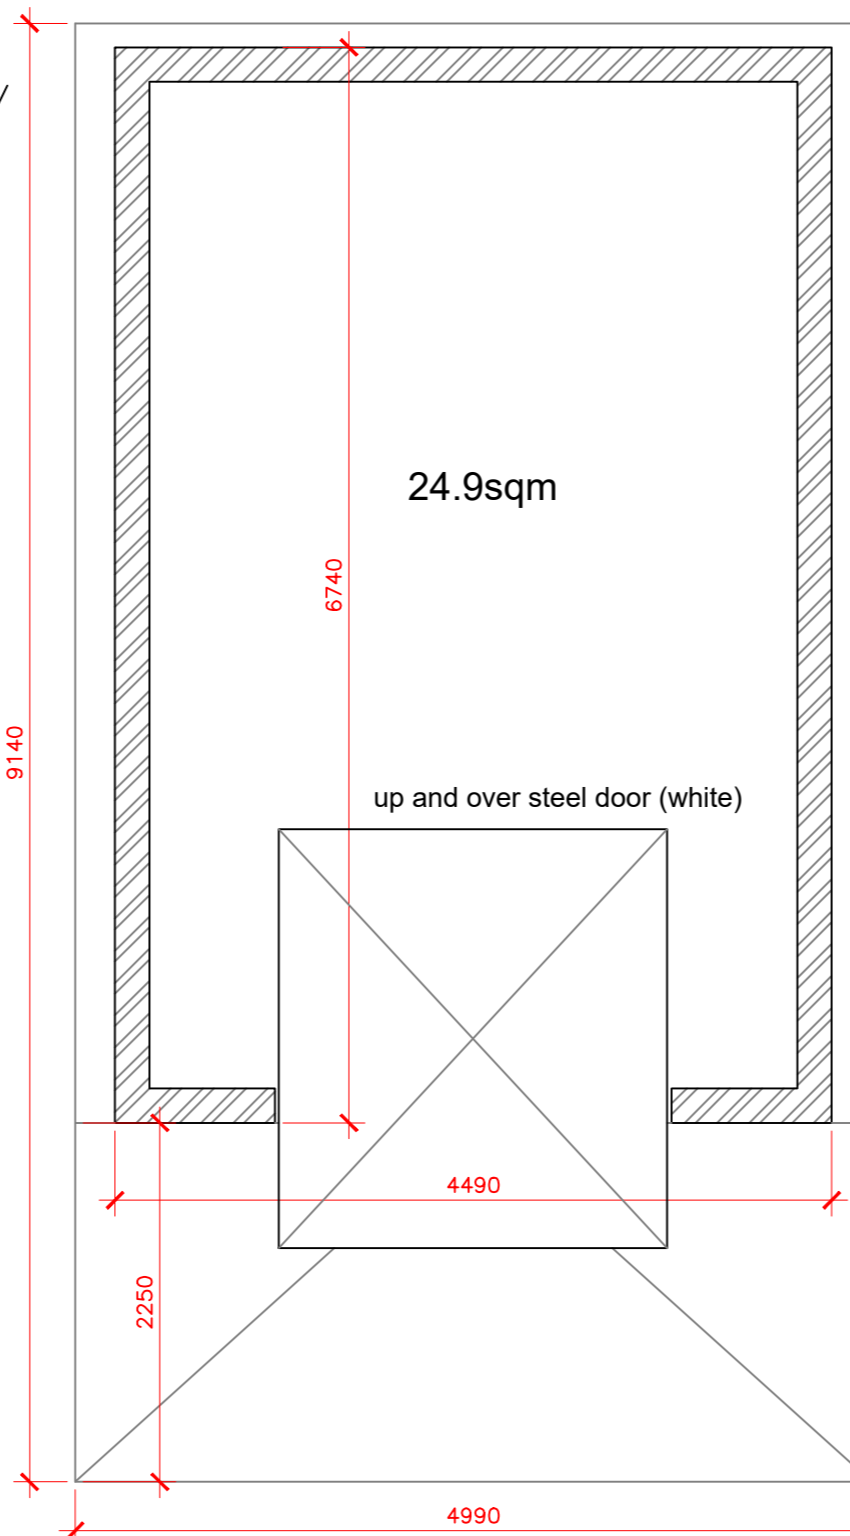

Floor Plan 1/50

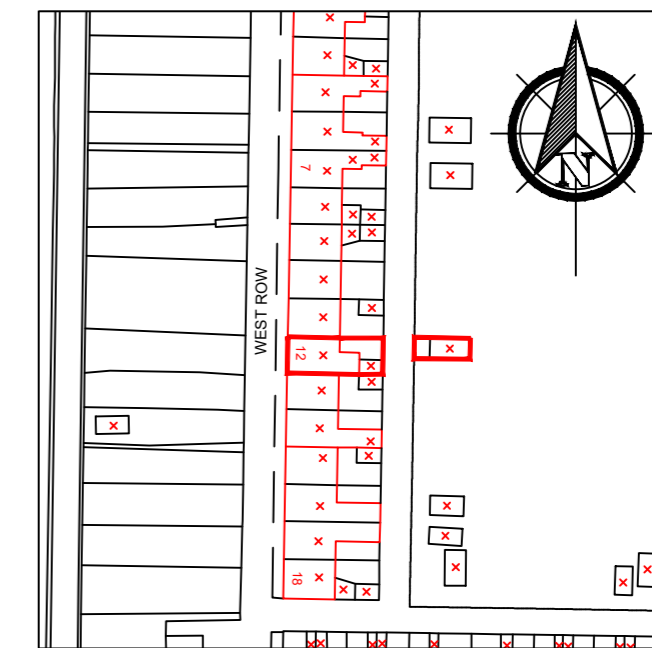

Location Plan 1/1250

Project Details		12 West Row, Kells, Whitehaven CA28 9AU - Location, Block and proposed plans	
Project	Proposed new garage		
Plan	A2	Revision	-
Ref	PO-PNG-001		
Scale	Varies	Date	Aug' 2021