




SCALE 1:300

NATIVE TREES

ENHANCED
HEDGERON

NEUTRAL
GRASSLAND

CREATED HEDGERON

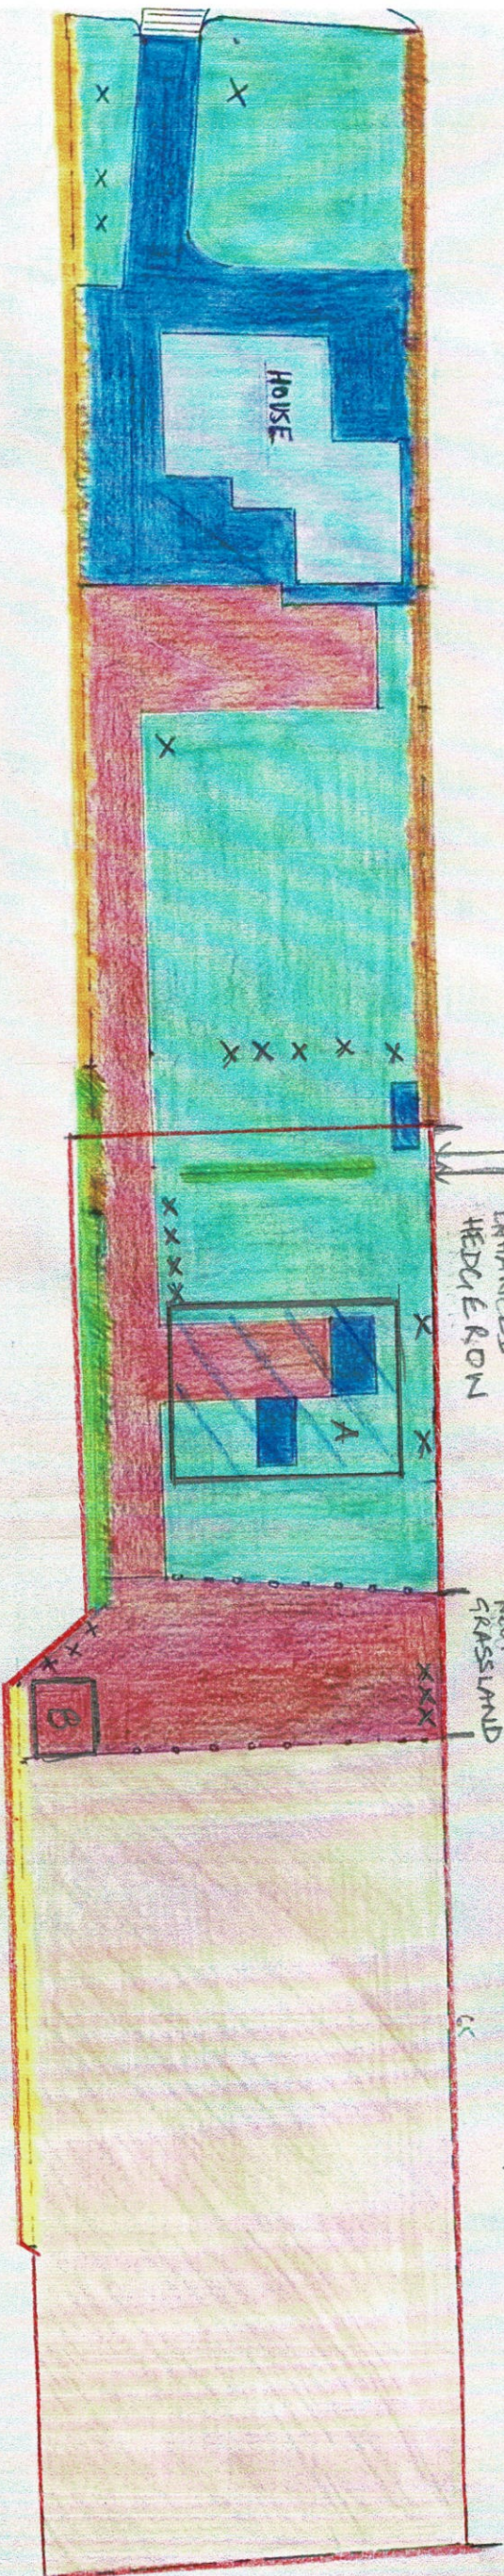

DEVELOPED LAND, SEALED SURFACE
VEGETATED GARDEN
MODIFIED GRASSLAND
NATIVE HERBIVORE
ARTIFICIAL, UNVEGETATED SEALED SURFACE
NON NATIVE AND ORNAMENTAL HERBIVORE
NATIVE HERBIVORE - ASSOCIATED WITH BANK OR DITCH
LINE OF TREES
TREE

TREE SPECIES =
1 WHITE WILLOW
2 GOAT WILLOW
2 ORNAMENTAL CHERRY
2 CULTIVATED CHERRY
2 BEECH
2 BIRCH - JACQUENTII
2 BIRCH - PENDULA
2 APPLE
1 PLUM
2 GREEN GAGE
3 SYCAMORE
1 CONIFER

LINE OF TREES = 25 WILLOW - OSIER (COMMON)

- = LOCATION OF HABITATS TO BE ENHANCED, CREATED OR LOST
- = FOOT PRINT OF PROPOSED BUILDINGS
- = DEVELOPED LAND, SEALED SURFACE (BUILDING A)