


ORIGINAL

76-77 LOWTHORST
GROUND FLOOR

REAR
EXTENSION

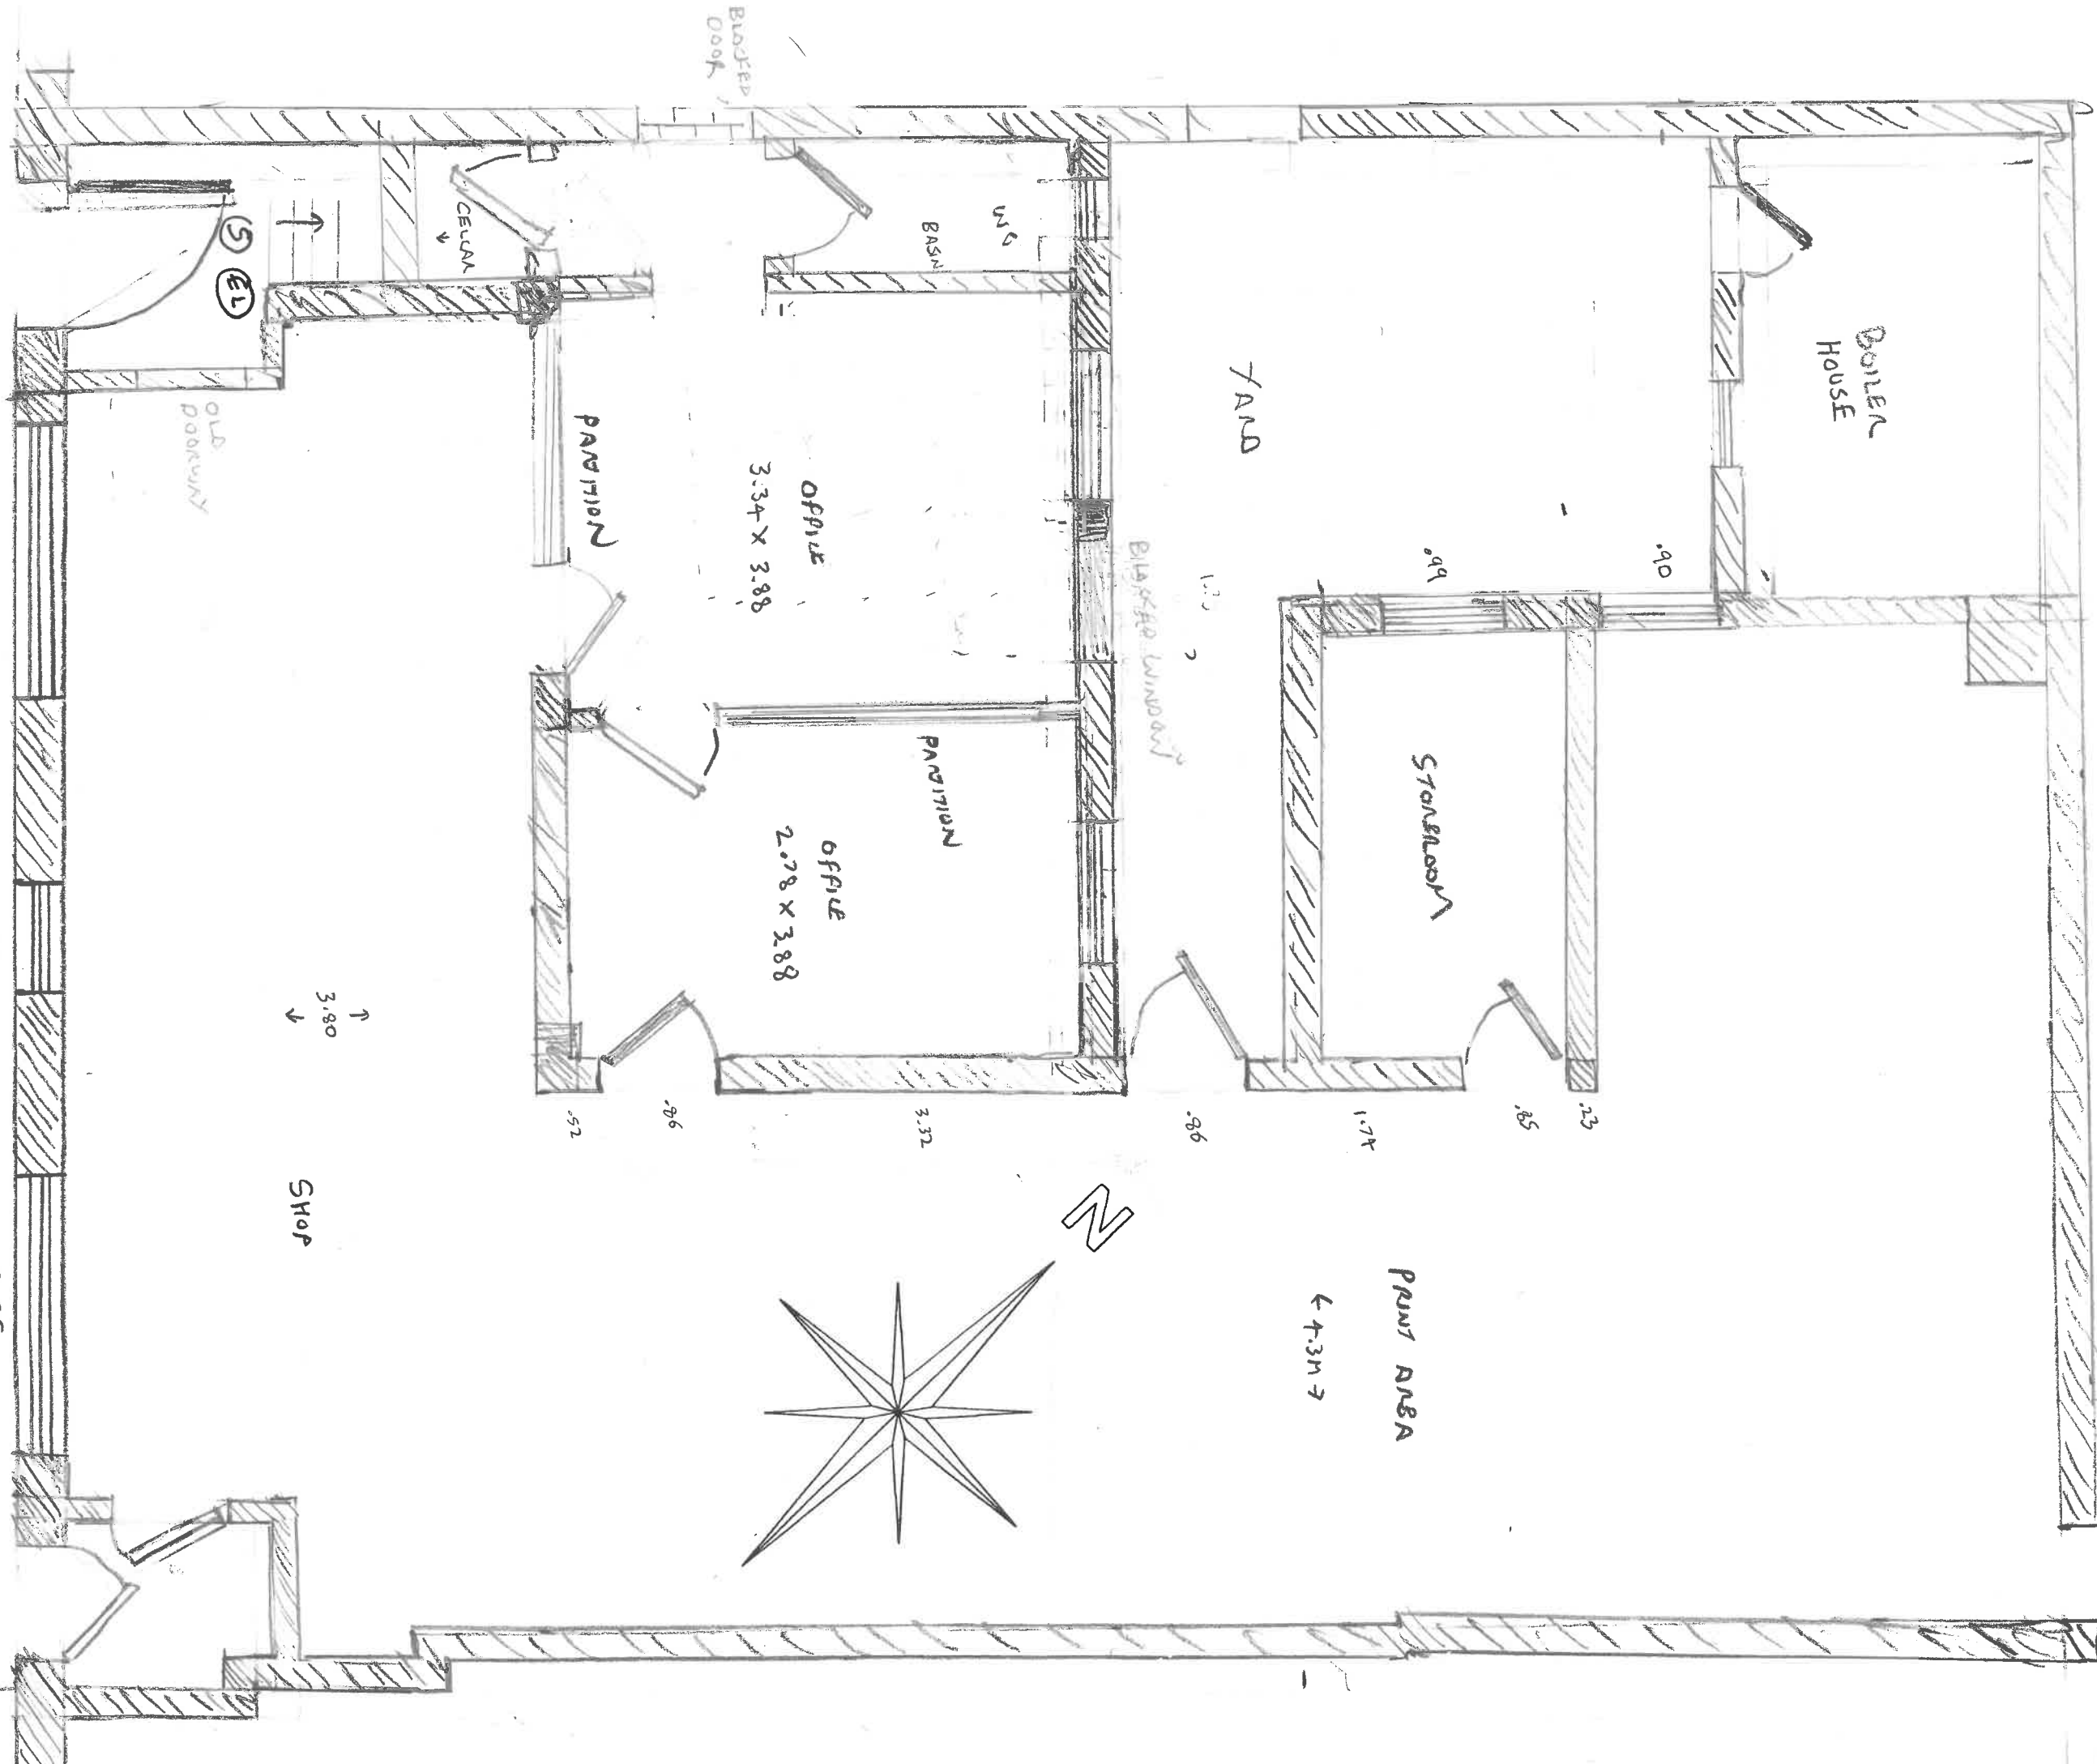

PP-02

SCALE 1:50