


NO. 76-77 LOWTHER ST.
SIDE PASSAGEWAY



AMENDMENTS

↑
NO. 77

VIEWED FROM
ABOVE

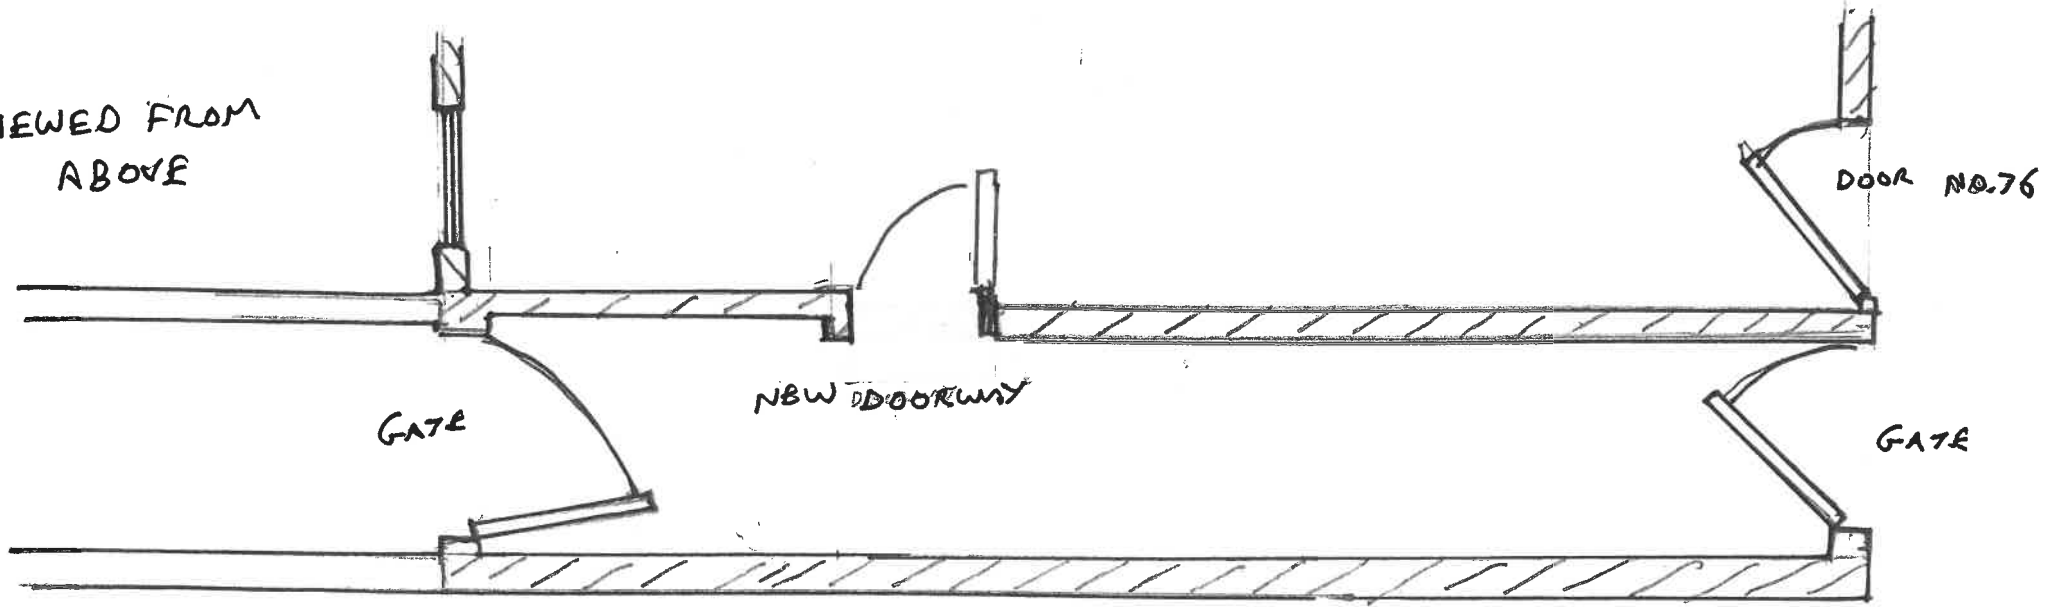

VIEWED FROM
SIDE

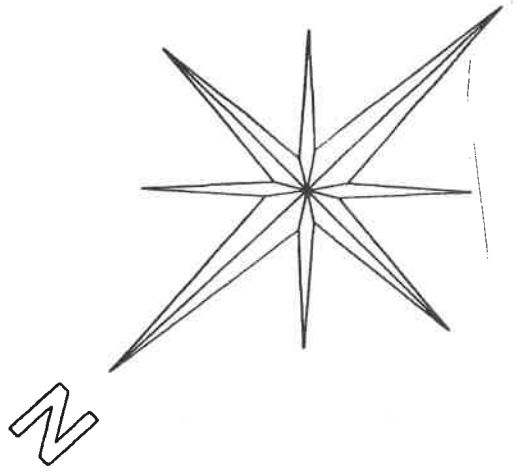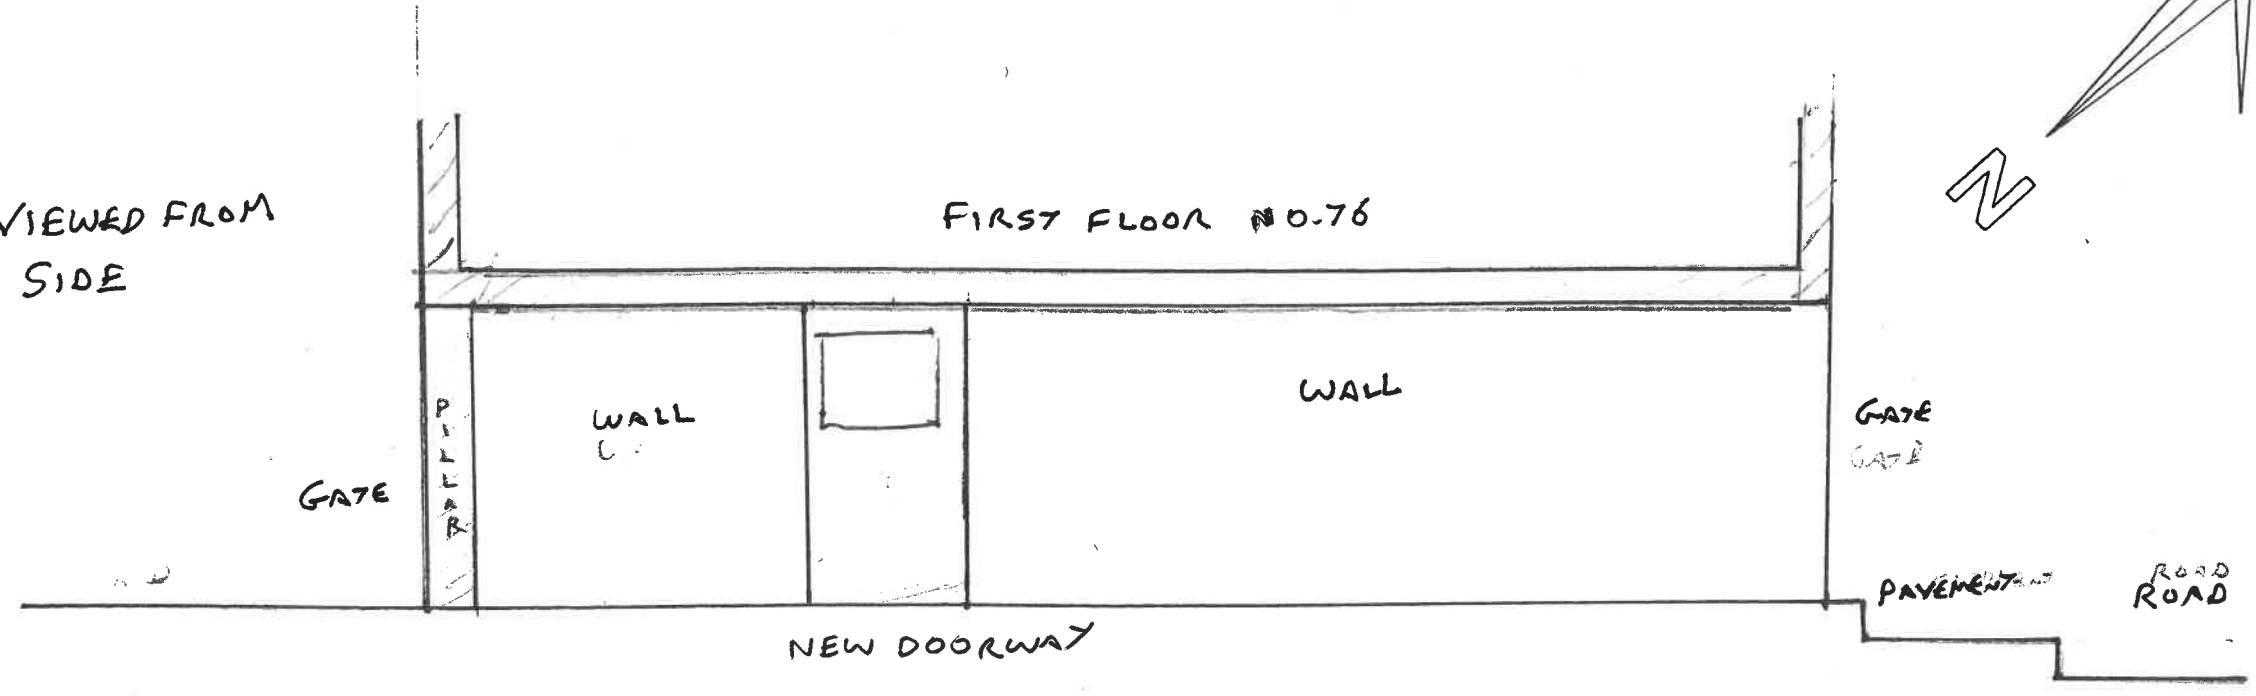

PP-05A
SCALE 1:50