


76-77 Lowther St Site Location

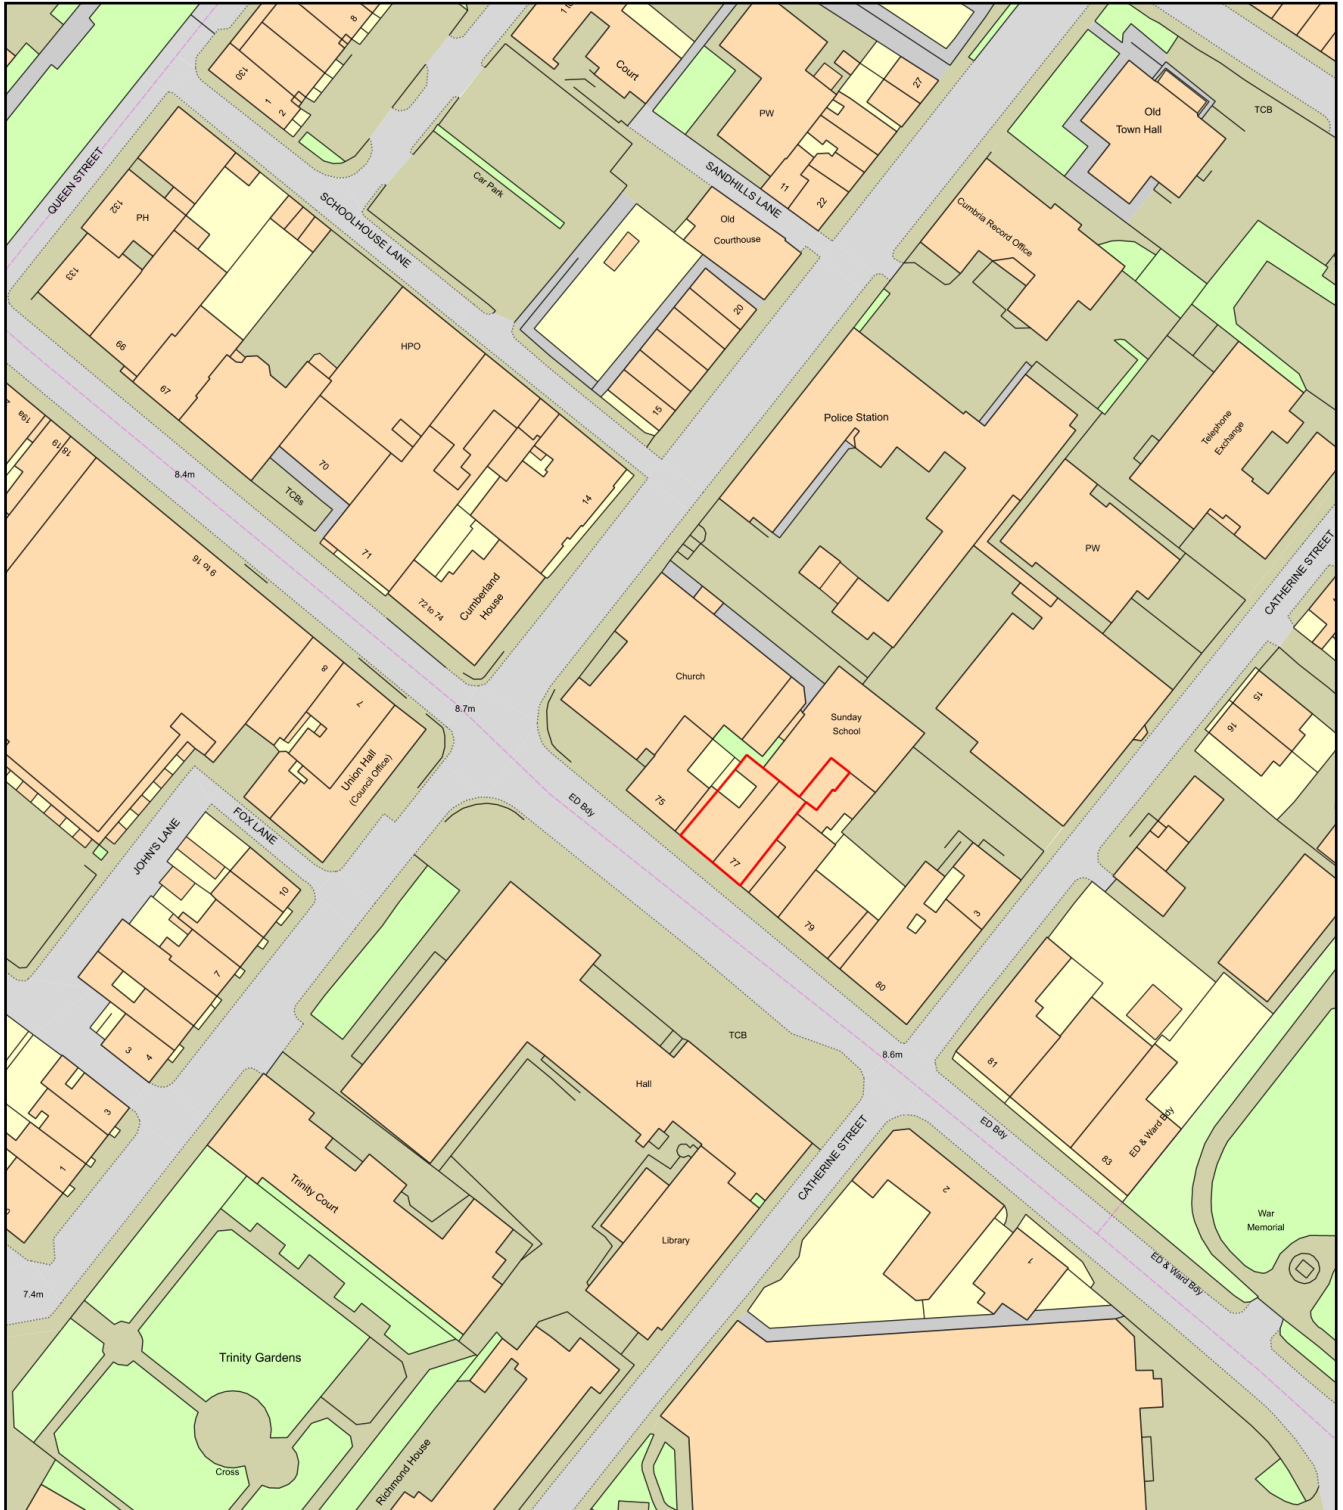

0 50
Metres



Plan Produced for: Keith Purkiss

Date Produced: 21 Oct 2020

Plan Reference Number: TQRQM20295143826668

Scale: 1:1250 @ A4