



SPOUT HOUSE, SANDWICH CONVERSION OF GARAGE / STORE INTO DWELLING

NB. THESE DRAWINGS ARE FOR THE PURPOSE OF
OBTAINING CIL APPROVAL - PLANNING

1 of 2

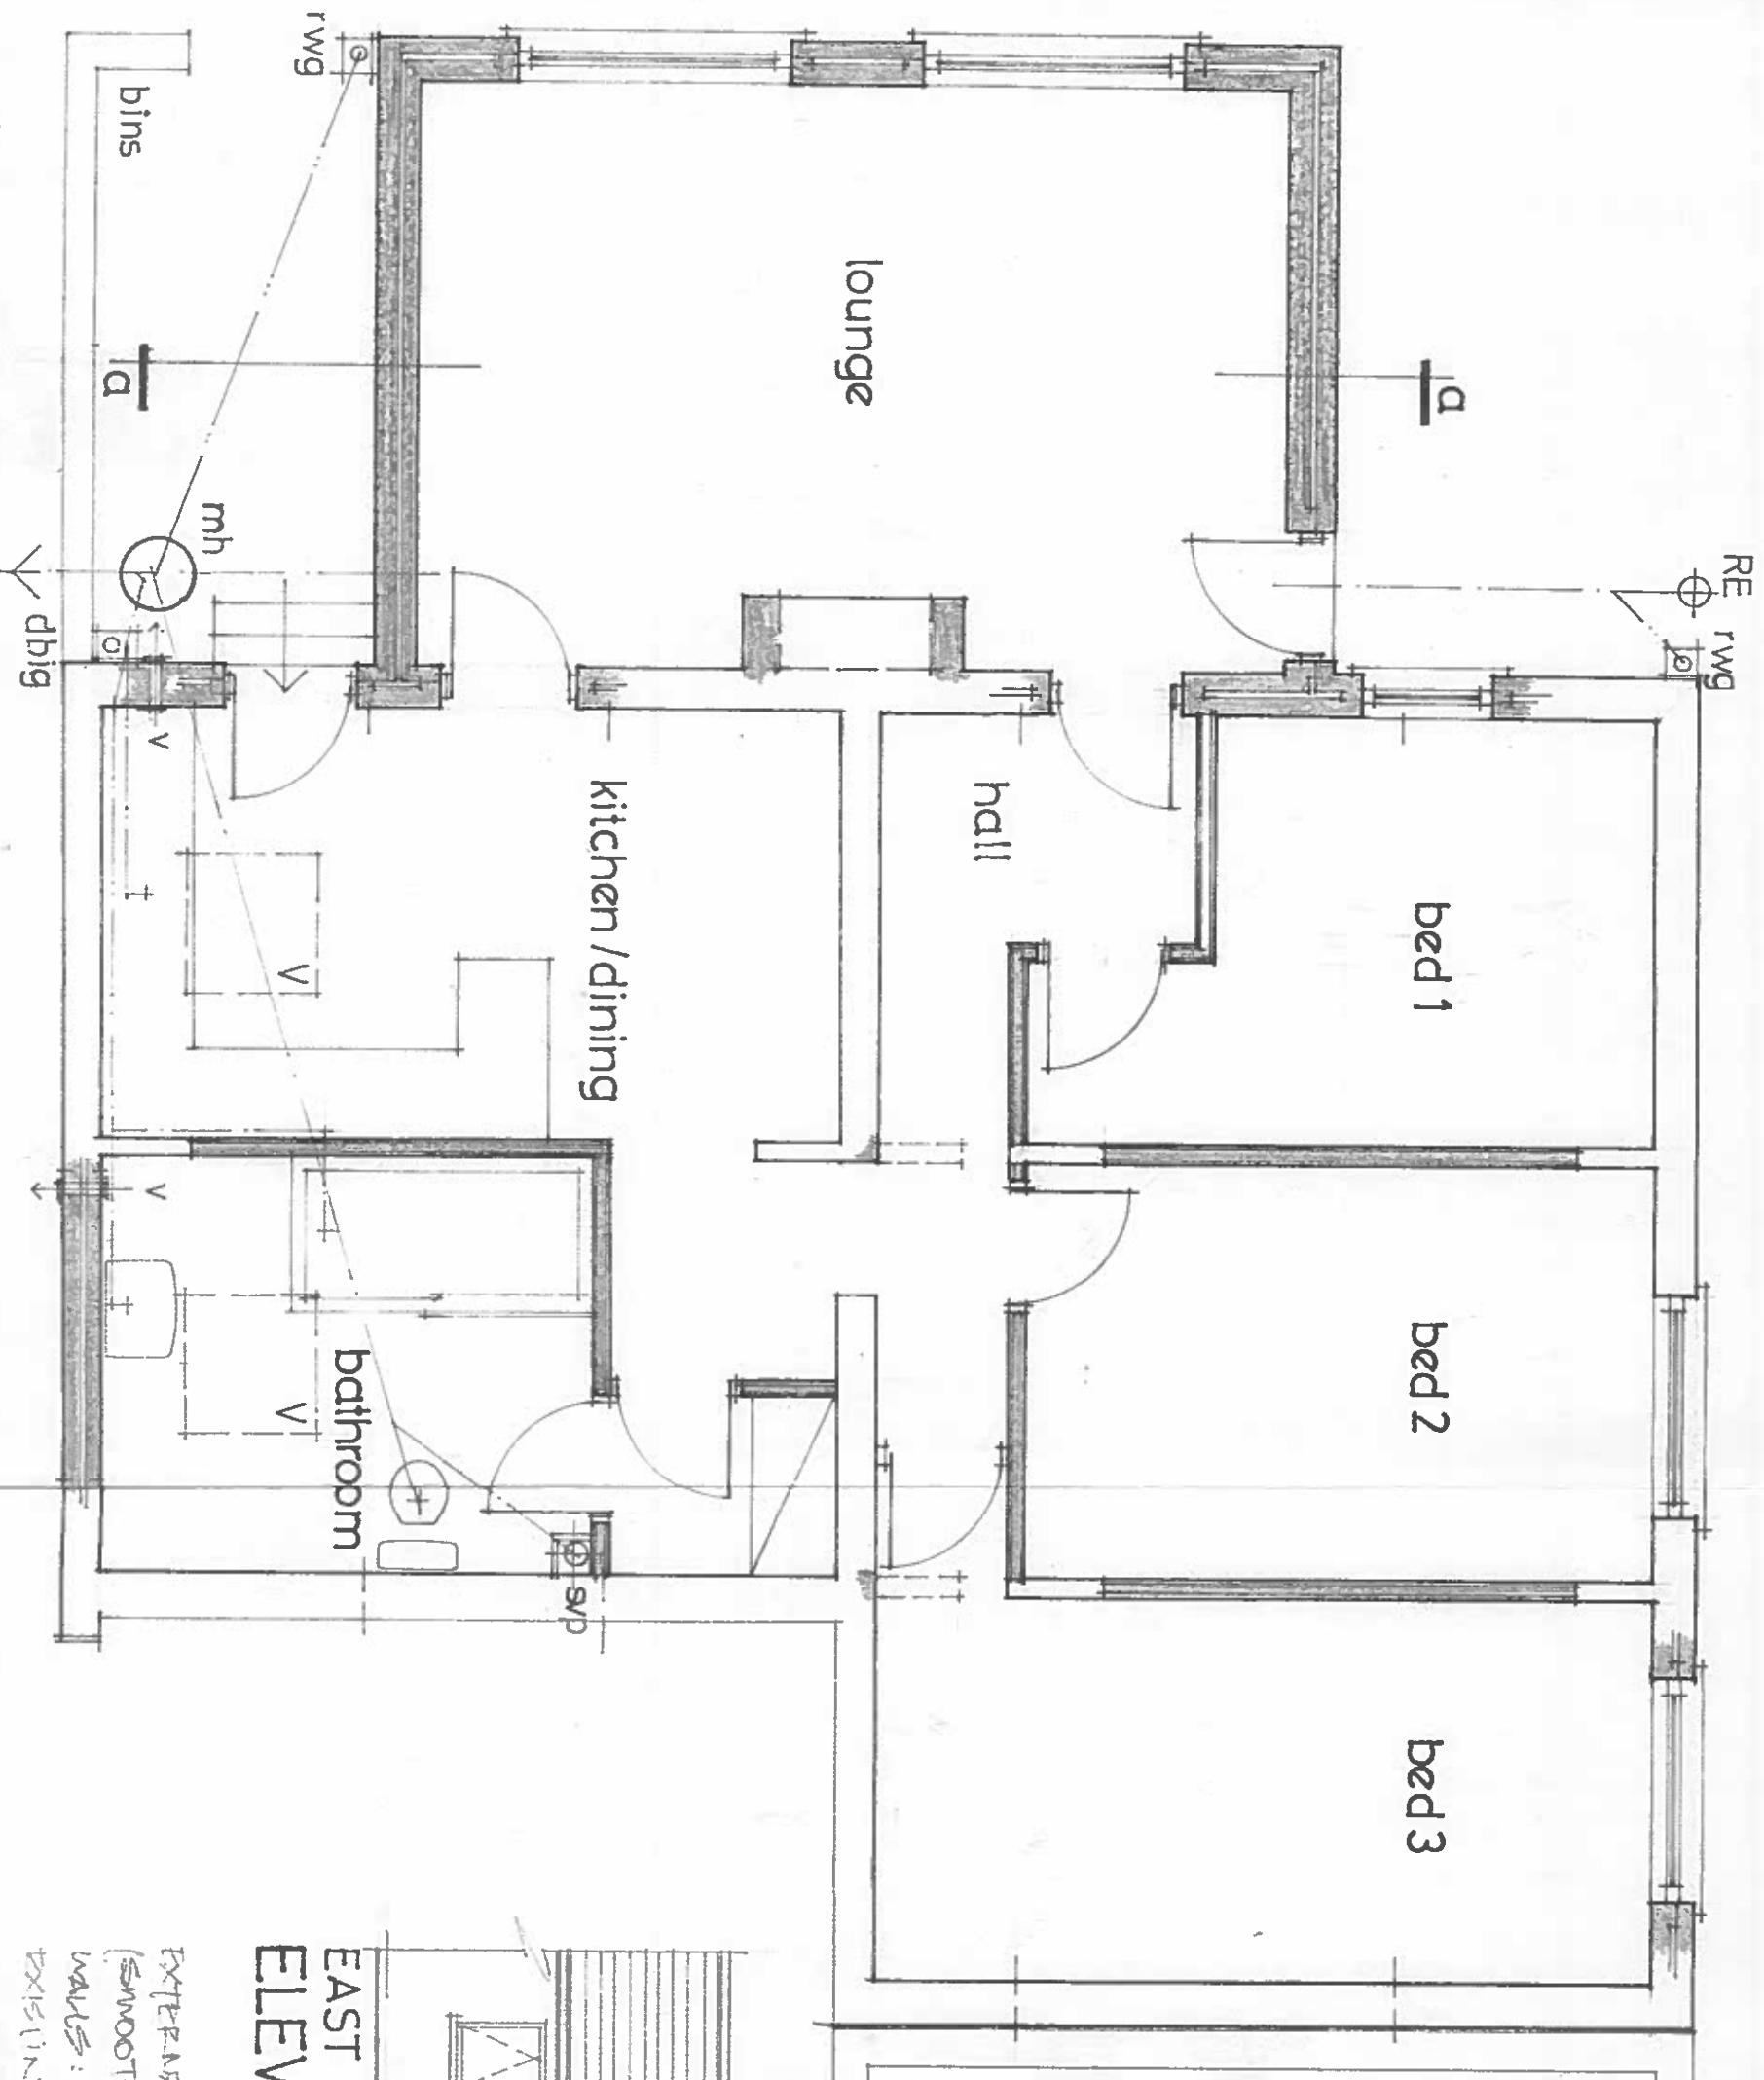

PLAN 1:50 * NEW WORK SHOWN SHADDED

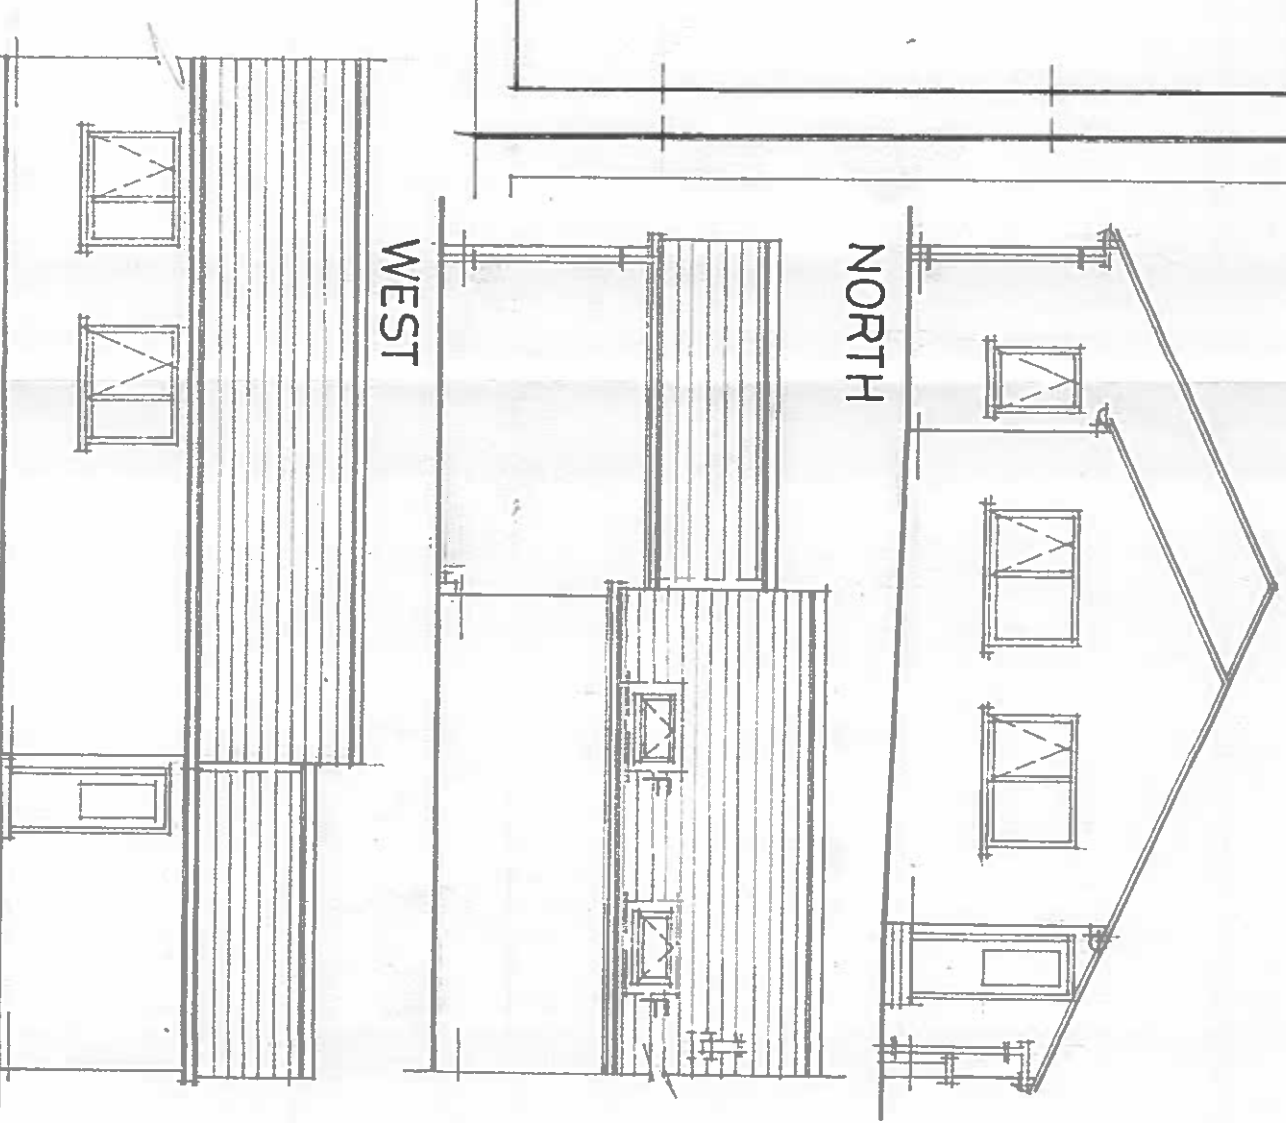

EAST
ELEVATIONS 1:100

EXTERNAL FINISHES - ROOF: GREY CONCRETE TILES
(SMOOTH) TO MATCH EXISTING
WALLS: RENDERED CARRY BRICKWORK TO MATCH
EXISTING & ADJACENT BUILDINGS & STORE/GARAGE
WINDOWS/DOORS - UPVC WHITE, ALL TO BS 6206:1981,
OR SIMILAR