



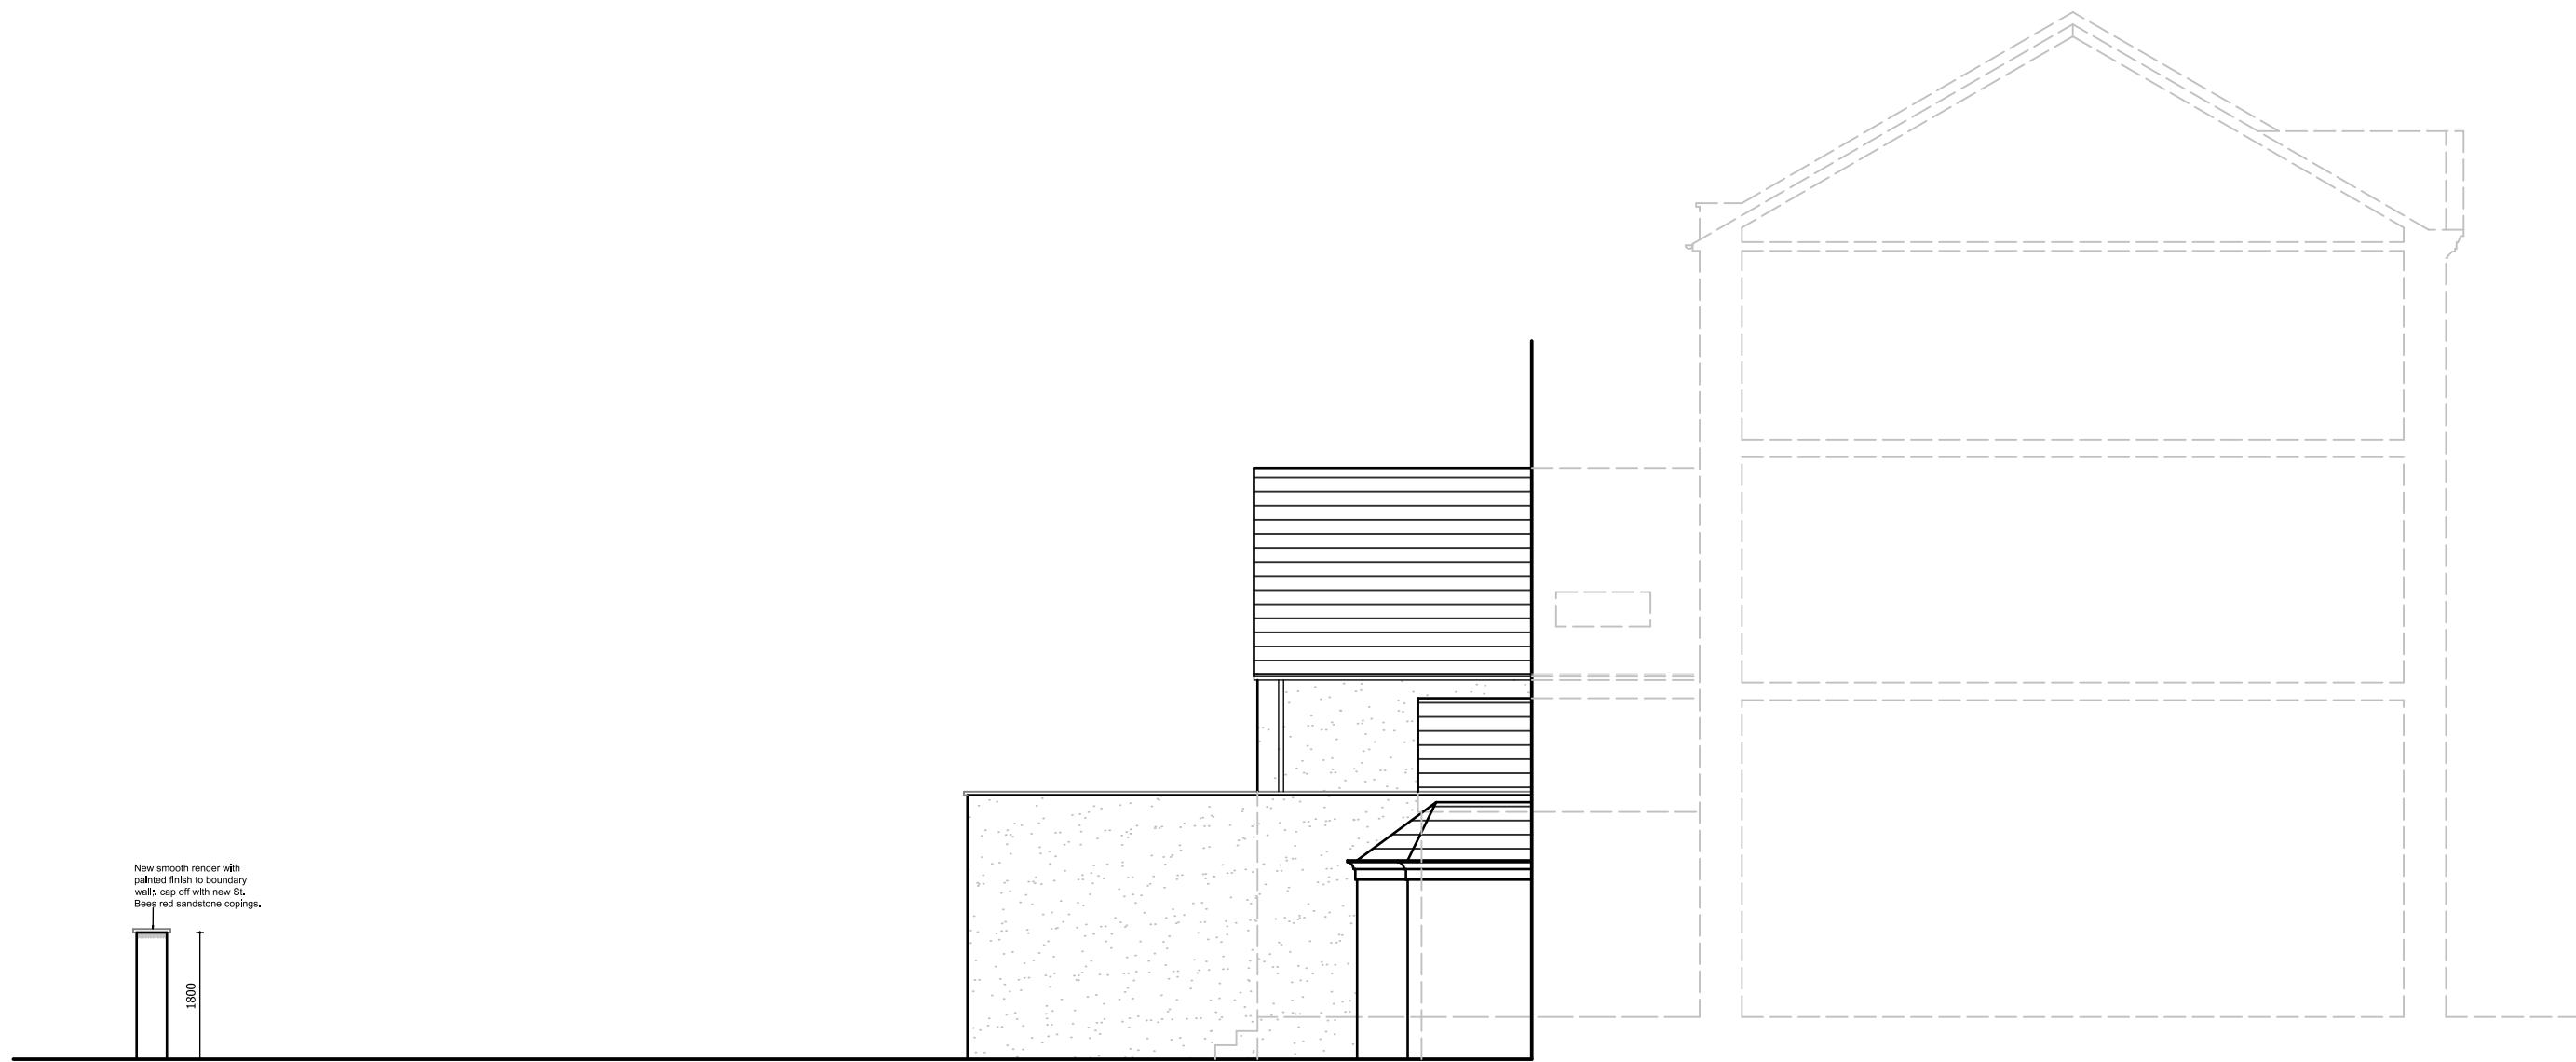

NW ELEVATION TO FORMER
HSBC CAR-PARK

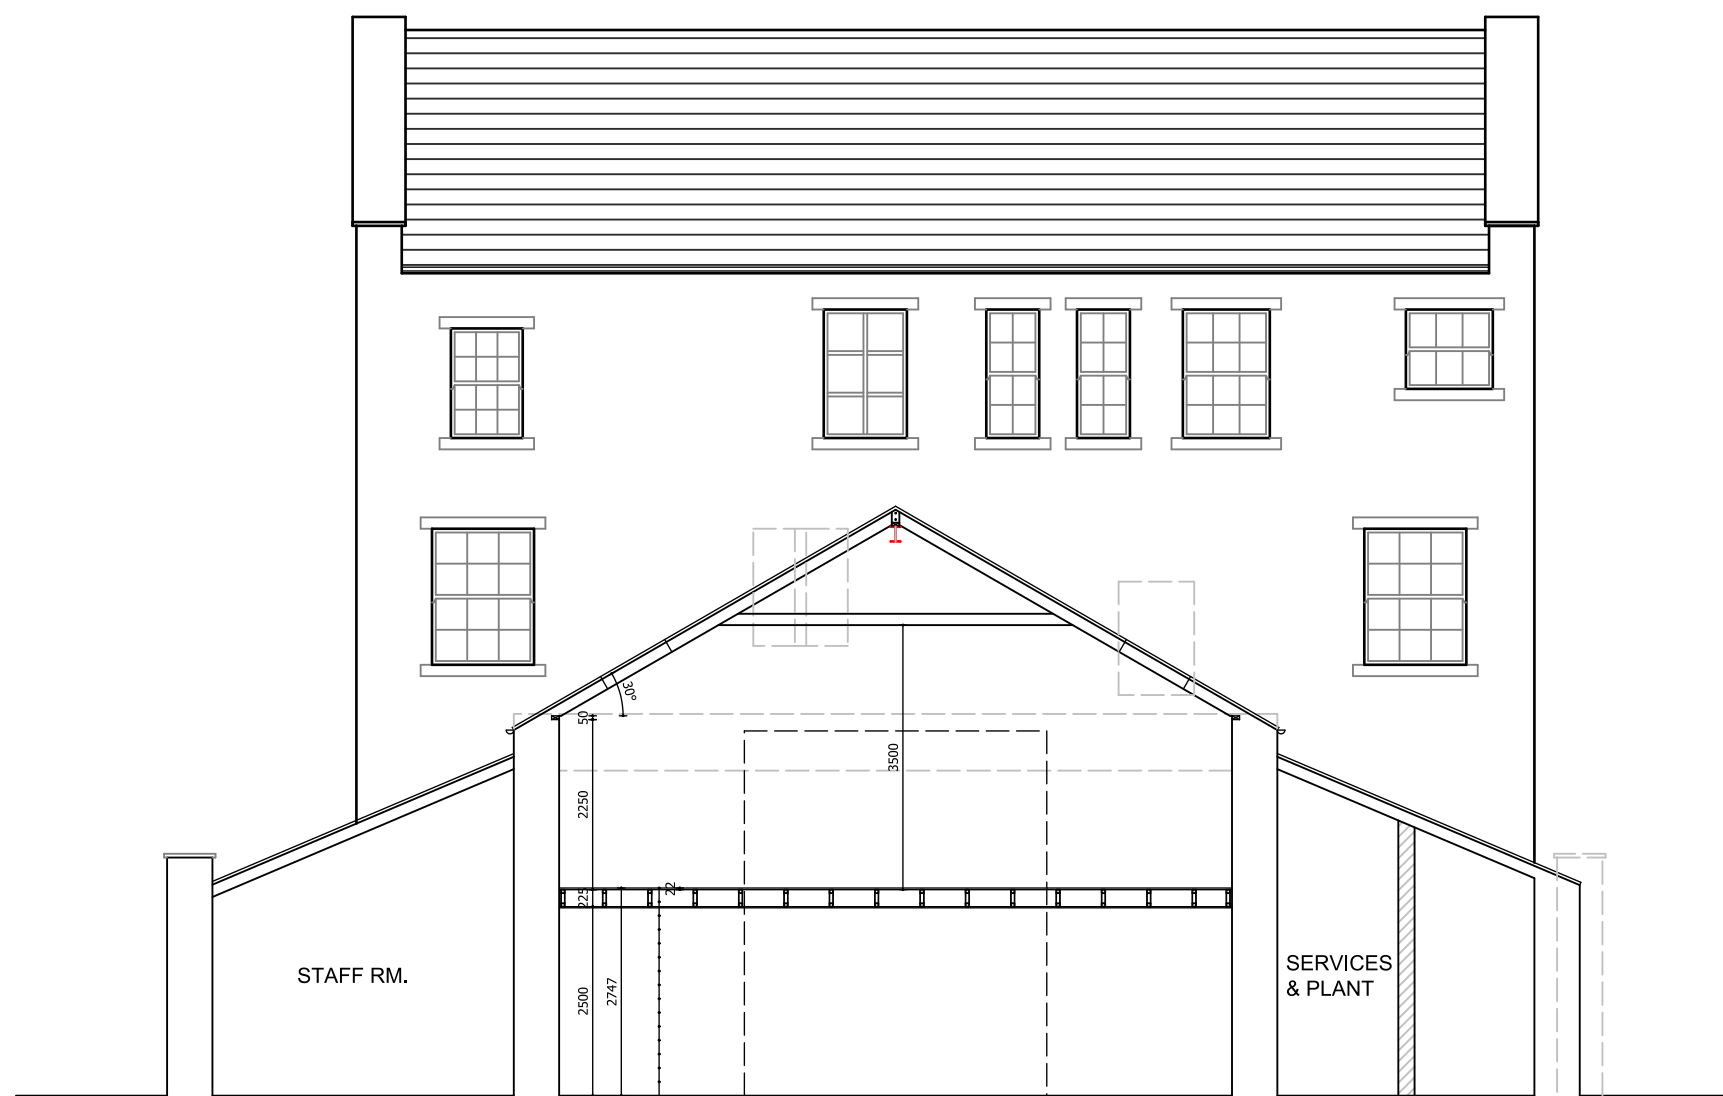

NE ELEVATION / SECTION A-A



NE ELEVATION

A	22/10/25	Height and finishes added to boundary wall with Schoolhouse Lane.	GB
No.	Date	Revision	Initial

ALPHA DESIGN

Architectural Services
Member of the Chartered Institute of
Architectural Technologists

Tel: 01900 829199

Project
FORMER POST OFFICE BUILDING,
70 LOWTHER STREET,
WHITEHAVEN

Client
HIGH GRANGE
DEVELOPMENTS LTD.

Drawing

PROPOSED ELEVATIONS
& SECTION

Scale 1:100 @ A1 (L) Drawn GB

Checked Date AUGUST 2025

Drawing No.
25/07/1083 - 08 a)

This drawing and design is copyright and must not be reproduced in part or in whole without prior written consent. Contractors must verify all dimensions on site before commencing work or preparing shop drawings.