


FF PLAN

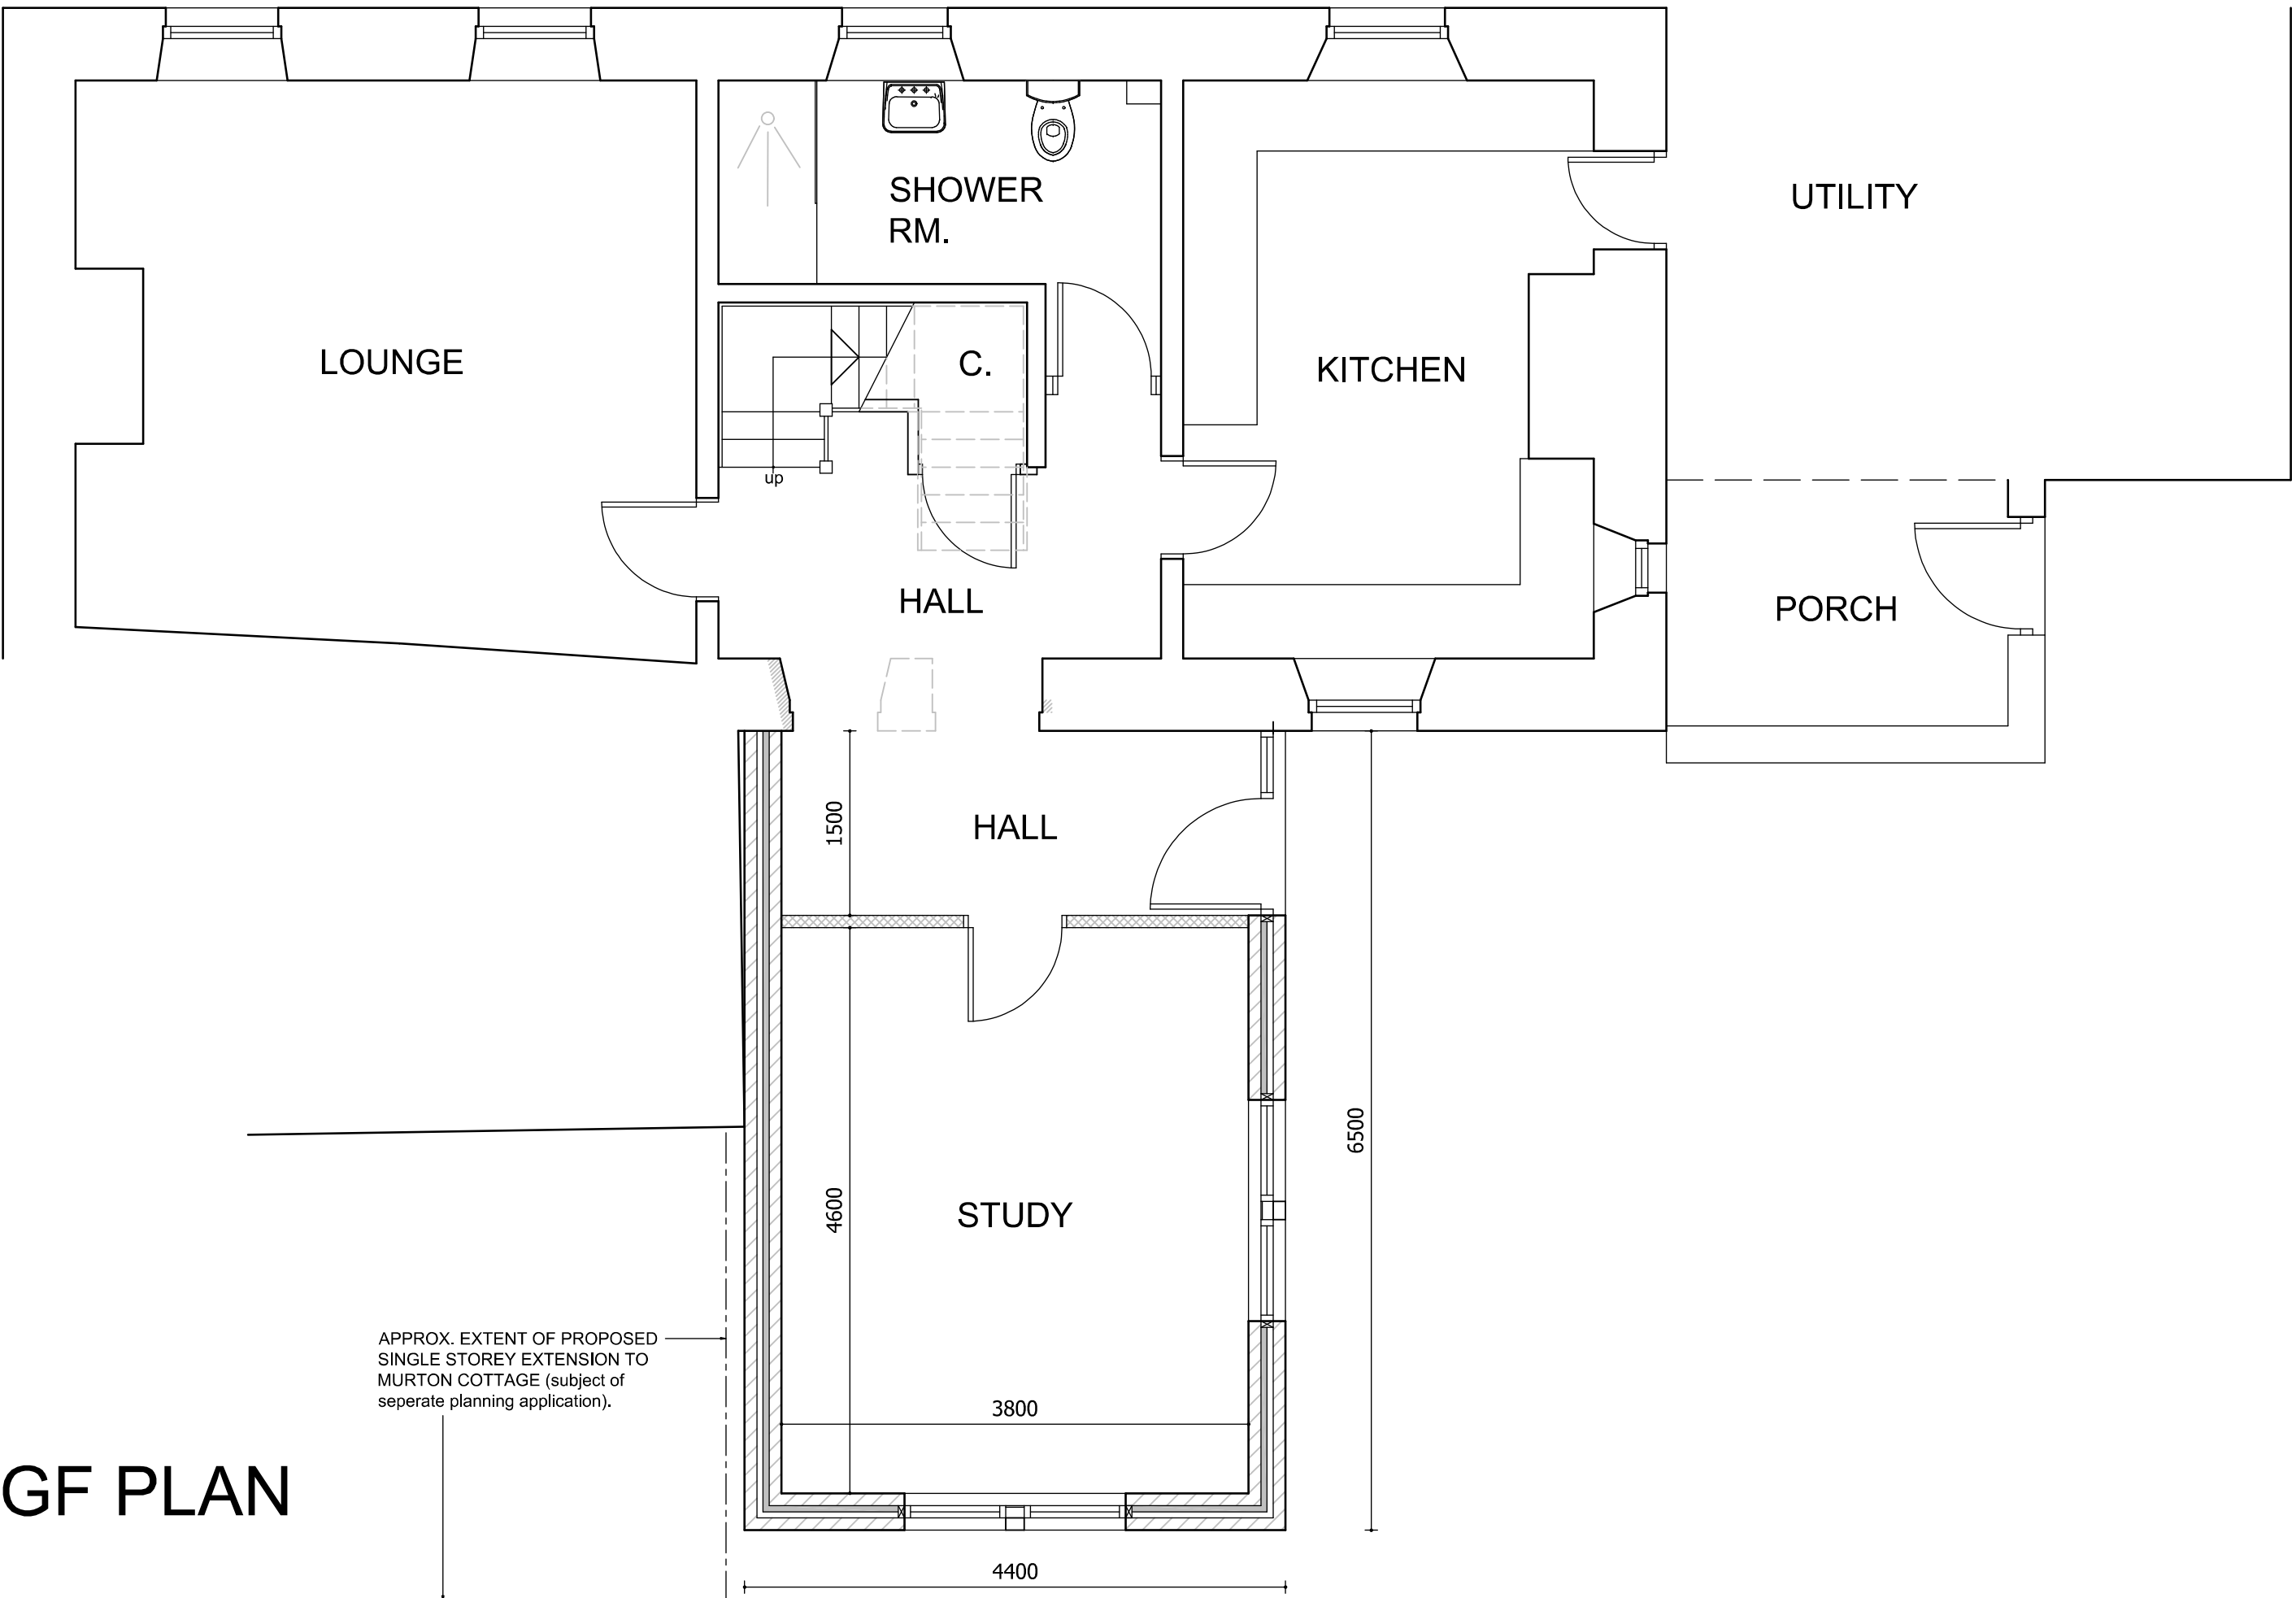

GF PLAN

No.	Date	Revision	Initial
-----	------	----------	---------

ALPHA DESIGN

Architectural Services
Member of the Chartered Institute of
Architectural Technologists
Tel: 01900 829199 email: gb@adcumbria.co.uk

Project

MURTON HOUSE,
LAMPLUGH

Client

MR M. RICHARDSON

Drawing

PROPOSED PLANS

Scale 1:50 @ A1 Drawn GB

Checked Date MARCH 2022

Drawing No.

21/02/988 - 05

This drawing and design is copyright and must not be reproduced in part or in whole without prior written consent. Contractors must verify all dimensions on site before commencing work or preparing shop drawings.