


SW ELEVATION



SE ELEVATION (PLOT 1)
NW ELEVATION (PLOT 2)

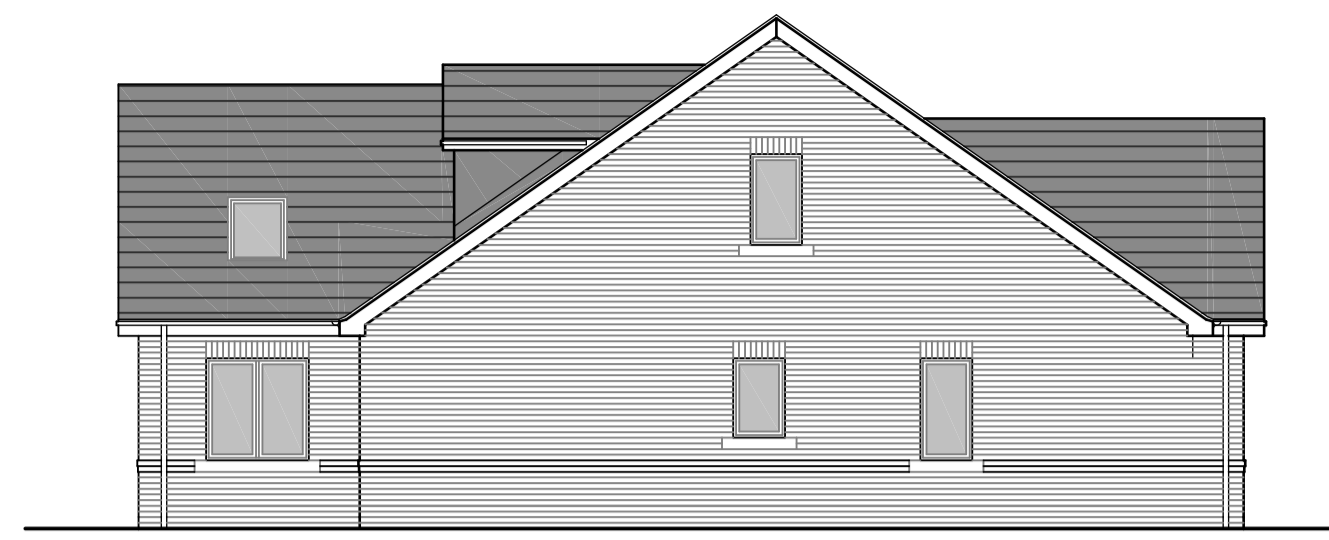

NE ELEVATION



NW ELEVATION (PLOT 1)
SE ELEVATION (PLOT 2)

EXTERNAL MATERIALS

Smooth dark grey concrete tile roof.
 Velux rooflights.
 Anthracite grey fascia, soffit & barge boards.
 Black RW goods.
 Red Multi facing brickwork with pointed finish.
 St. Bees red sandstone cills & features.
 Anthracite grey uPVC windows
 & doors.

No.	Date	Revision	Initial

ALPHA DESIGN

Architectural Services
 Member of the Chartered Institute of
 Architectural Technologists
 Tel: 01900 829199 email: gb@adcumbria.co.uk

Project

LAND ON ARLECDON ROAD,
 ARLECDON

Client

I & B BUILDERS LTD.

Drawing

PROPOSED PLANS & ELEVATIONS

Scale 1:100 @ A1 Drawn GB

Checked Date APRIL 2023


Drawing No.

23/01/1038 - 03

This drawing and design is copyright and must not be reproduced in part or in whole without prior written consent. Contractors must verify all dimensions on site before commencing work or preparing shop drawings.



GF PLAN
 13.29m² G.L.A. (13.29m² G.L.A.)
 © 13.96 m² G.L.A.

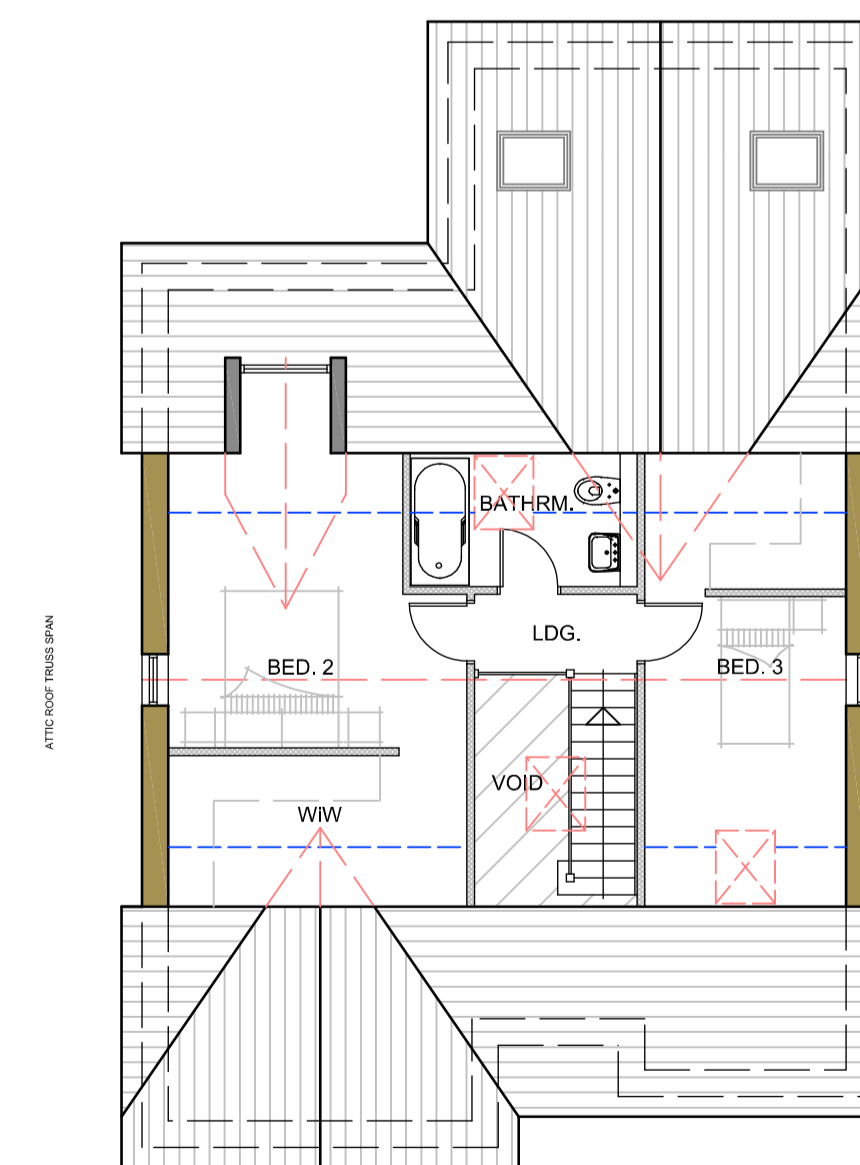

FF PLAN
 55.09m² G.L.A.