




First Floor Plan

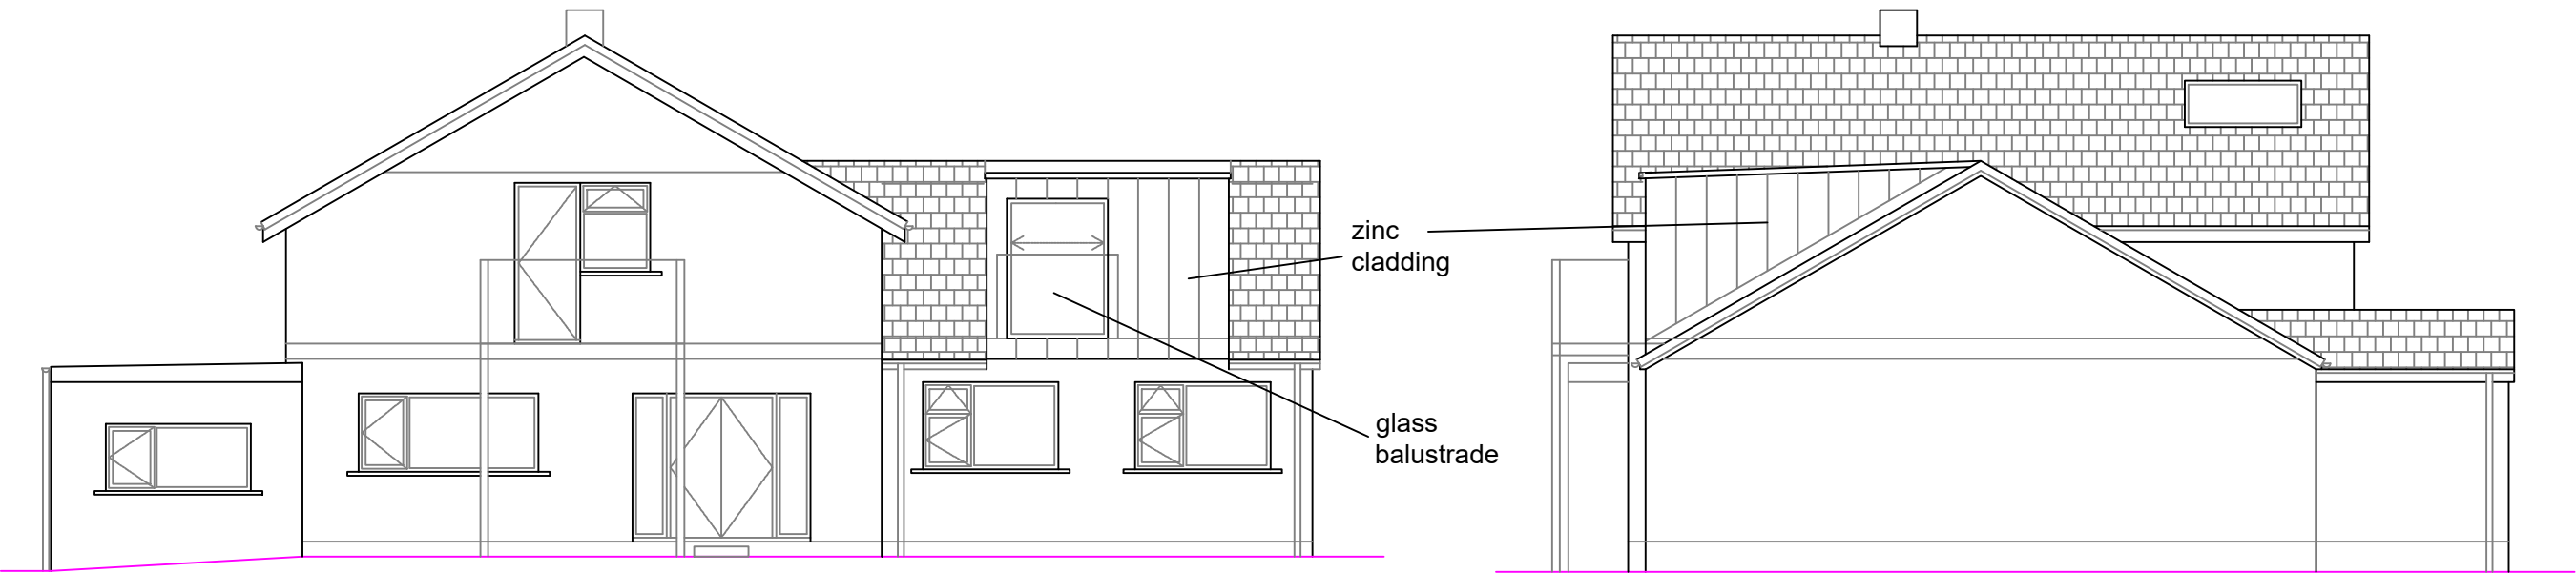

Rear Elevation

Side Elevation

Project Details		Lowside Croft, Nethertown, Egremont CA22 2UH As Proposed Floor & Elevations		
Project	Proposed rear dormer			
Plan	A2	Revision	-	
Ref	SB-PRD-003			
Scale	1:100	Date	Mar' 2021	