



NE ELEVATION




SE ELEVATION




SW ELEVATION



NW ELEVATION

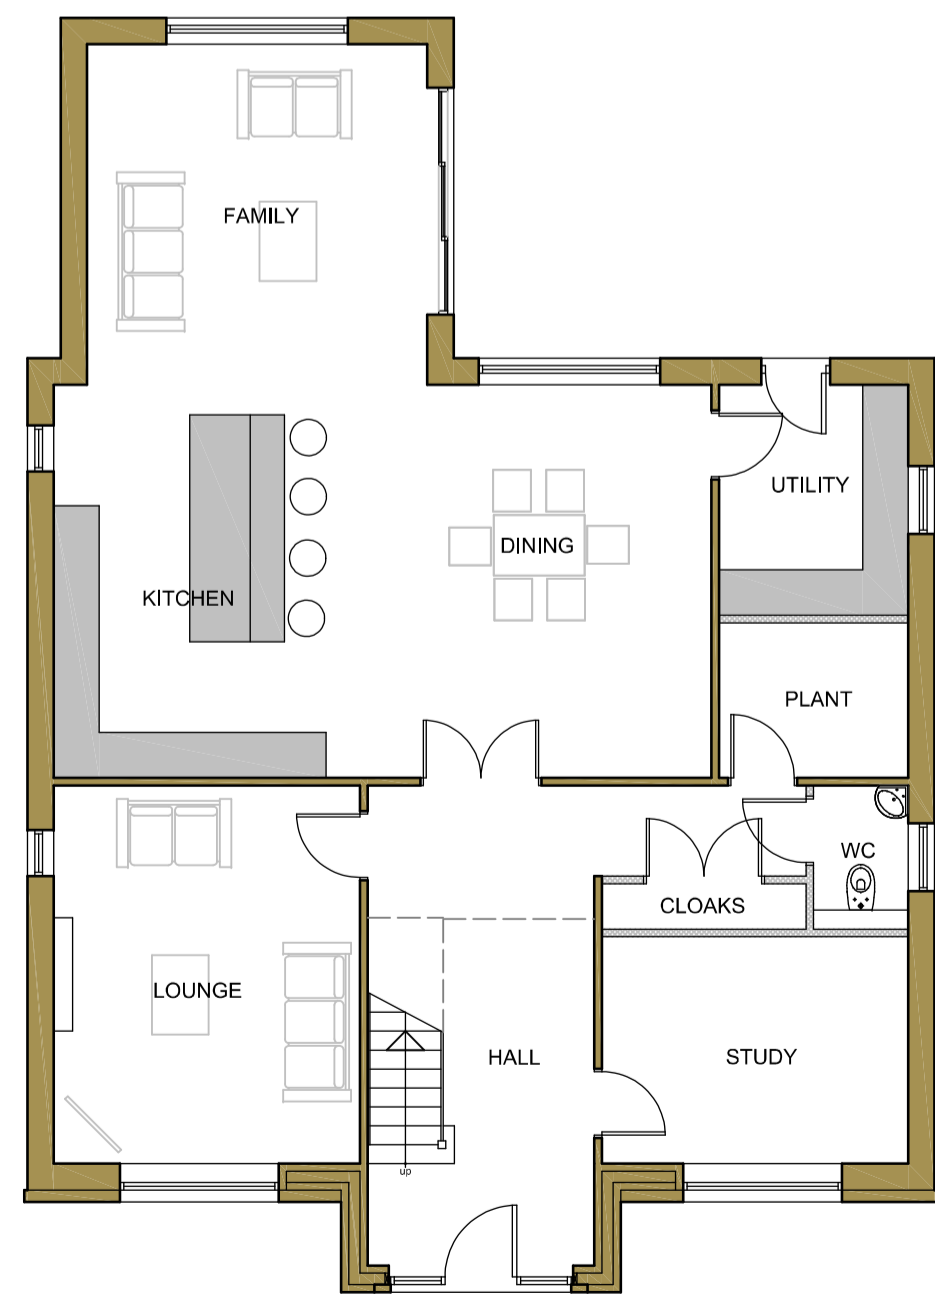

GF PLAN
145.19m2 G.I.A.

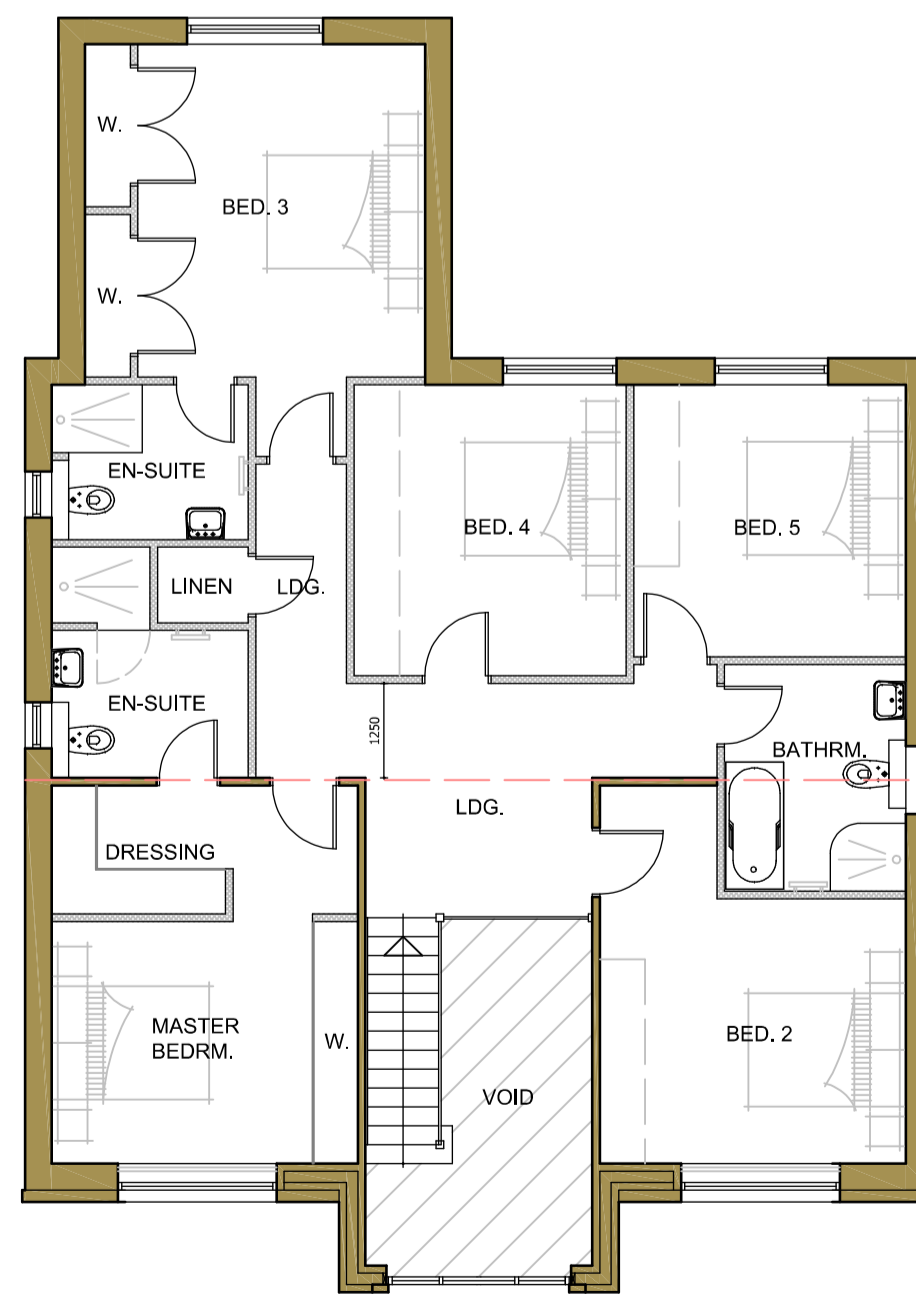

FF PLAN
145.19m2 G.I.A.

No.	Date	Revision	Initial

ALPHA DESIGN

Architectural Services
Member of the Chartered Institute of
Architectural Technologists

Tel: 01900 829199

Project _____

**PLOT 3,
NETHERTOWN ROAD,
ST. BEES**

Client _____

MR & MRS M. HITCHEN

Drawing _____

**PROPOSED PLANS
& ELEVATIONS**

Scale 1:100 @ A1 Drawn GB

Checked _____ Date NOV. 2023

Drawing No. _____

21/11/1013 - 03

This drawing and design is copyright and must not be reproduced in part or in whole without prior written consent. Contractors must verify all dimensions on site before commencing work or preparing shop drawings.