
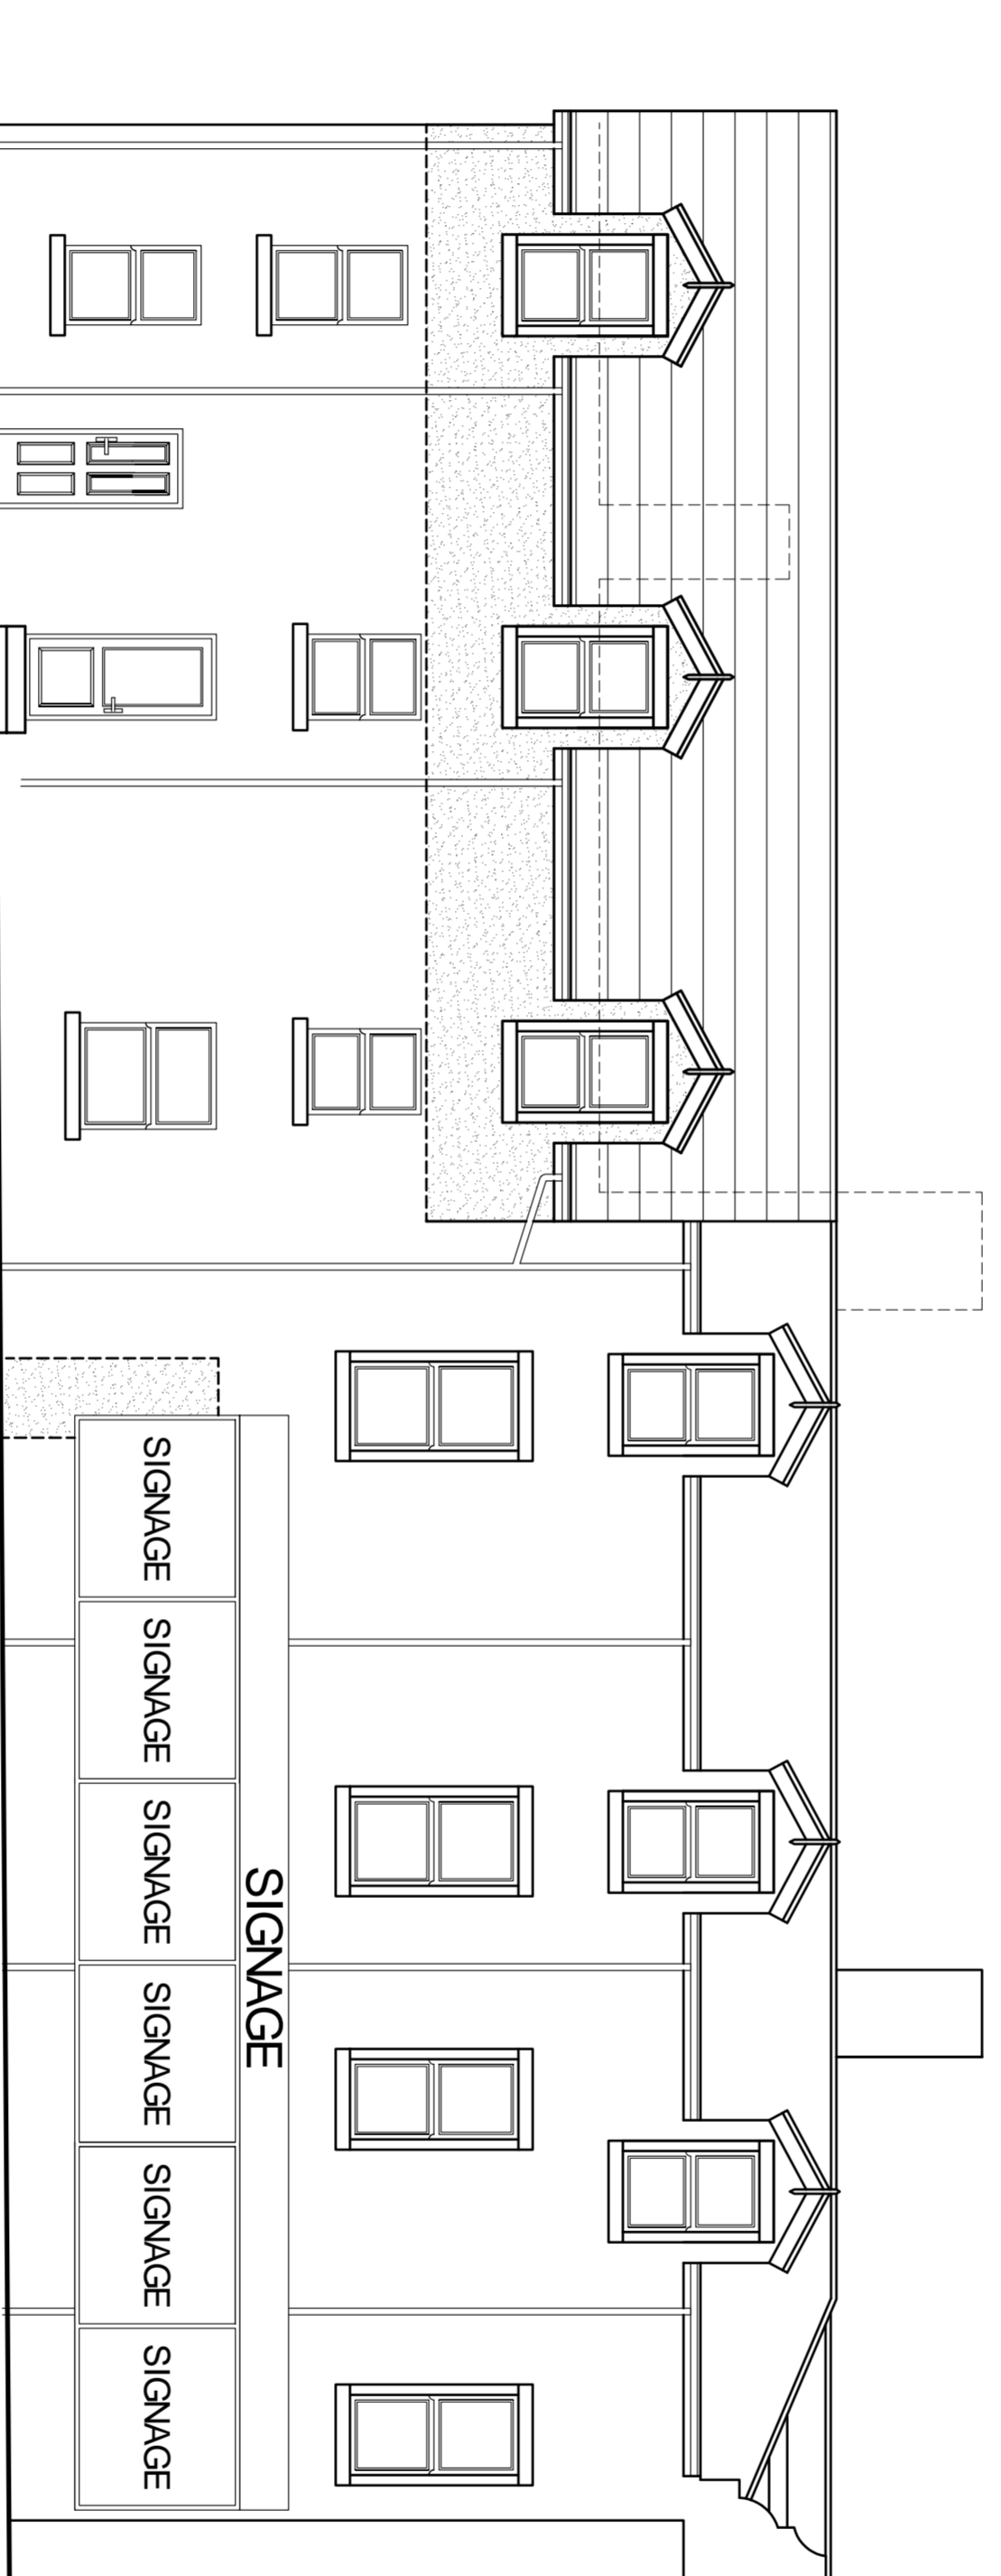
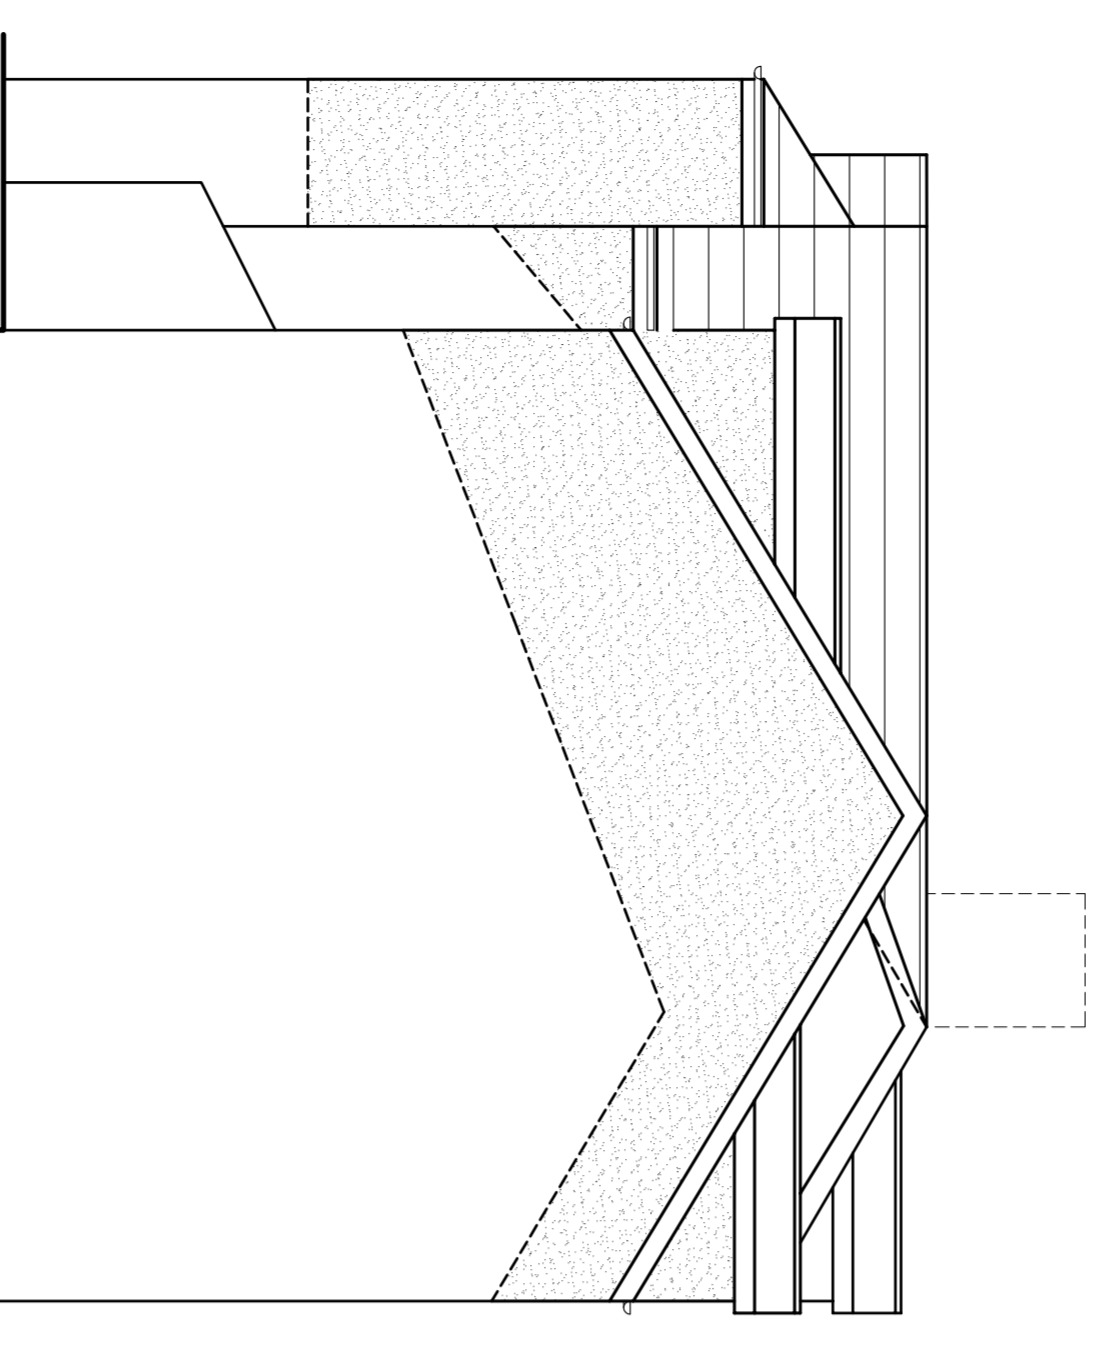


DO NOT SCALE DIMENSIONS FROM DRAWING

- NOTES:**
1. ALL DIMENSIONS ARE IN MILLIMETRES.
 2. DO NOT SCALE FROM THIS DRAWING.
 3. THIS DRAWING IS TO BE READ IN CONJUNCTION WITH ALL OTHER RELATED DRAWINGS AND DOCUMENTS. THE USER SHOULD CONSULT THE DRAWING LIST FOR A COMPLETE LIST OF ALL DRAWINGS AND DOCUMENTS.
 4. TO COMMENCEMENT OF CONSTRUCTION WORKS, THE ENGINEER/ARCHITECT SHOULD BE CONTACTED IMMEDIATELY IF THE USER FINDS ANY DISCREPANCIES OR ERRORS IN THE DESIGN AND DRAWING PREPARATION DIFFERENT FROM THAT FOUND ON SITE.

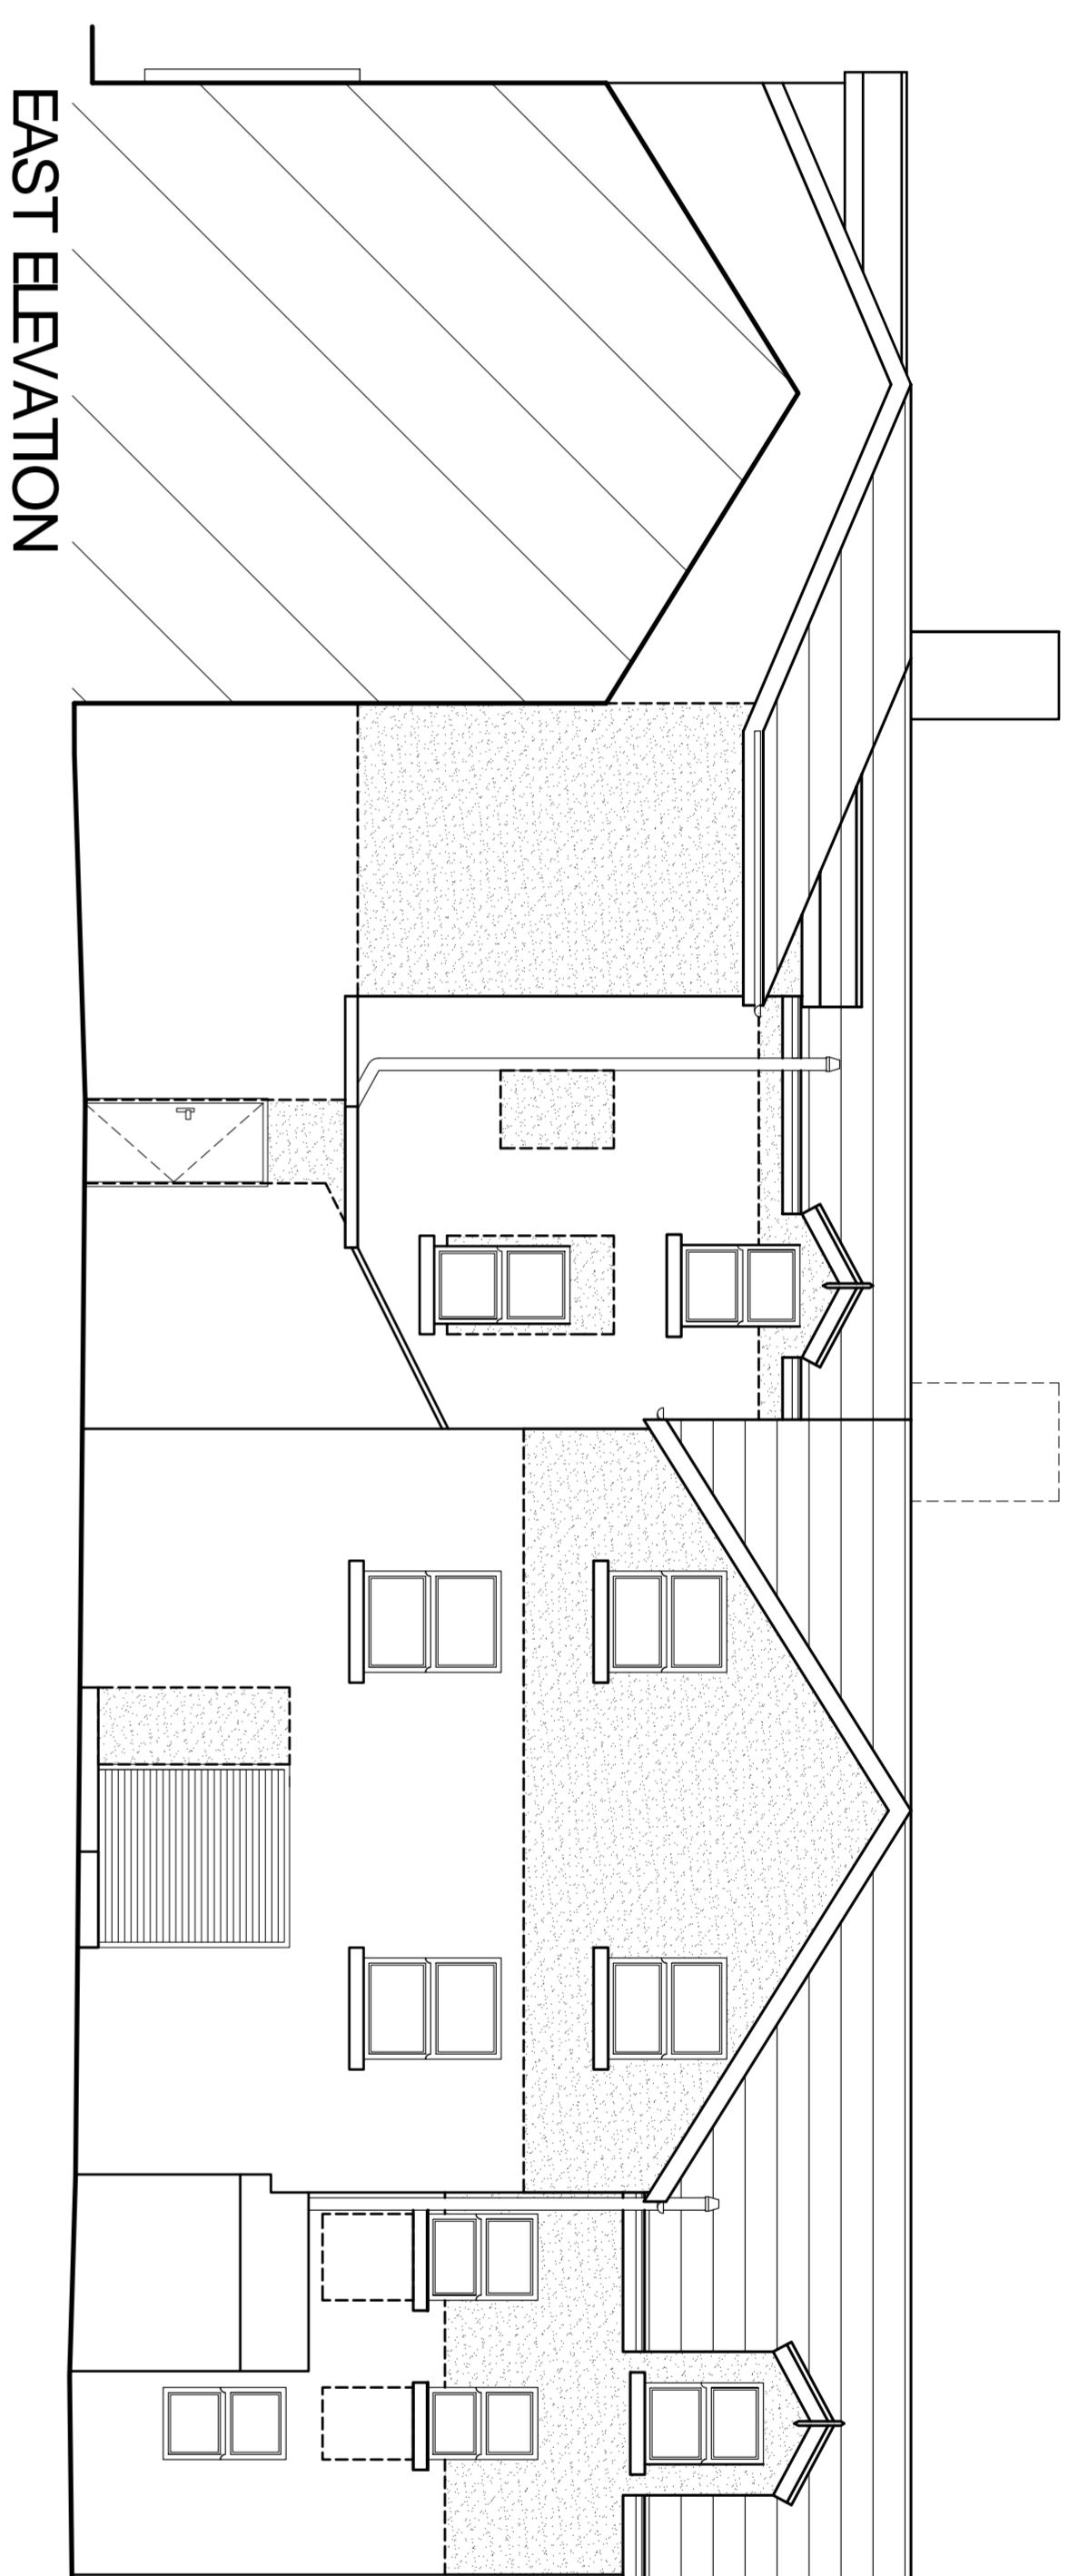

Registered Office
Keystone Design Associates Ltd
651 Church Street
F1 1 3B 01233 64900
Fax No. 01233 753901
Email : info@keystonedesign.co.uk

PROJECT ADDRESS
**THE COMMERCIAL, 5-6 HIGH STREET
CLEATOR MOOR, CUMBRIA**

PROJECT TITLE
SHOP & FLATS CONVERSION

DRAWING TITLE
PROPOSED ELEVATIONS

Client	Drawn	Checked	Date	Scale
MR AU	JG	JG	03/09/2020	1:7.5 @A1

DRAWING No. **A020/157/P/03**

THIS DRAWING & CONTENTS ARE THE PROPERTY OF KEYSTONE DESIGN ASSOCIATES LTD. UNAUTHORIZED REPRODUCTION OF THE WHOLE OR ANY PART THEREOF IS STRICTLY PROHIBITED. ANY UNLAWFUL REPRODUCTION OR DISTRIBUTION OF THIS DRAWING WILL BE PROSECUTED TO THE FULL EXTENT OF THE LAW.



H:\Documents\Drawings\2020\High Street, The Commercial

