


SITE GA
SCALE 1:100

DO NOT SCALE DIMENSIONS FROM DRAWING

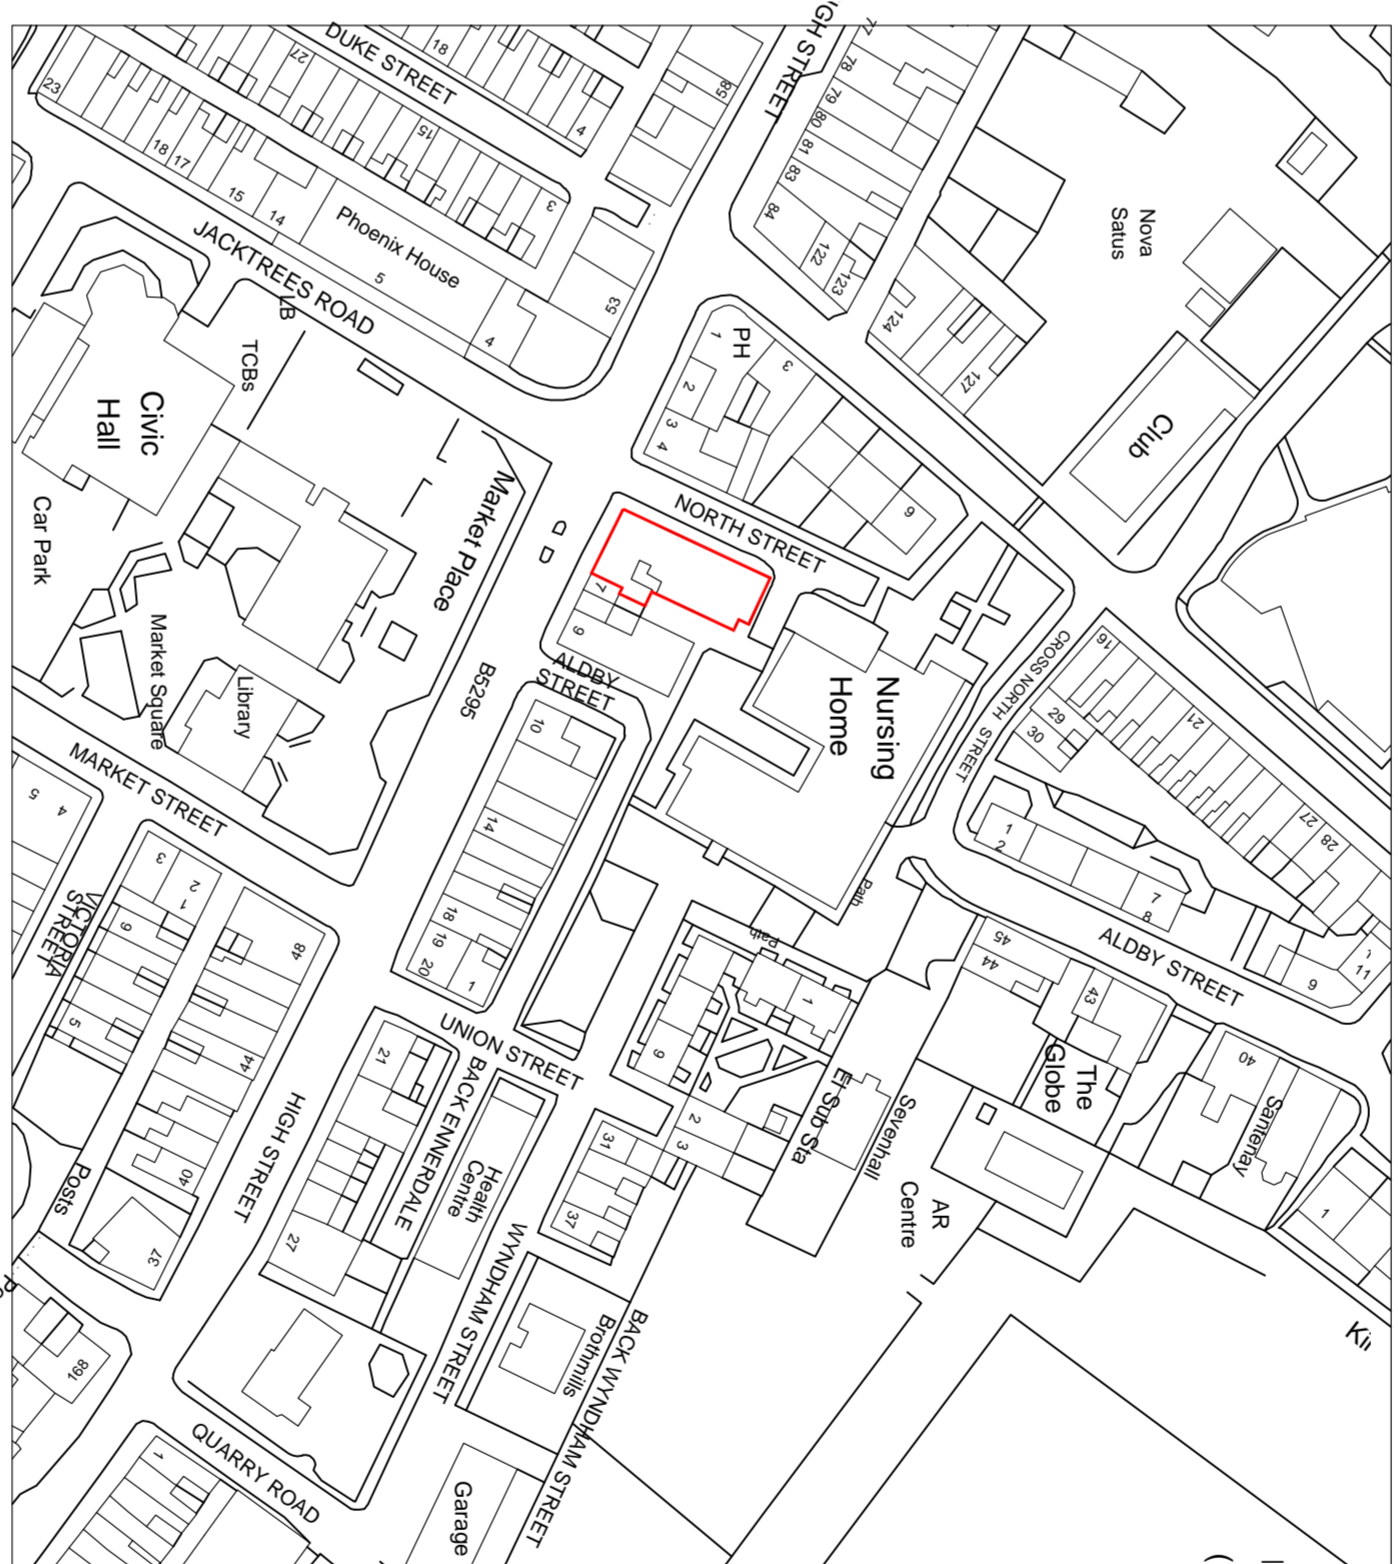

SITE LOCATION
SCALE 1:1250

- NOTES:**
1. ALL DIMENSIONS ARE IN MILLIMETRES.
 2. DO NOT SCALE FROM THIS DRAWING.
 3. THIS DRAWING IS TO BE READ IN CONJUNCTION WITH ALL OTHER DRAWINGS AND DOCUMENTS. THE USER SHOULD CONSULT THE DRAWING LIST FOR A COMPLETE LIST OF ALL DOCUMENTS.
 4. TO COMMENCEMENT OF CONSTRUCTION WORKS.
 5. THE ENGINEER/ARCHITECT SHOULD BE CONTACTED IMMEDIATELY IF THE DRAWING IS FOUND TO BE IN CONFLICT WITH ANY OTHER DRAWING THAT FORMS PART OF THE PROJECT.

Rev. Amendments Date By

Keystone Design Associates Ltd.

Registered Office
5th Floor
61-63 Church Street
F11 3BH 01233 64800
Fax No. 01233 725901
Email : info@keystonedesign.co.uk

PROJECT ADDRESS
**THE COMMERCIAL, 5-6 HIGH STREET
CLEATOR MOOR, CUMBRIA**

PROJECT TITLE
SHOP & FLATS CONVERSION

DRAWING TITLE
PROPOSED SITE GA

Client	MR AU	Scales	1:100/200/1250 @ A
Drawn	JG	Checked	Date 07/09/2020
Drawing No.	A020/157/P/05	Revision	

THIS DRAWING & CONTENTS ARE THE PROPERTY OF KEYSTONE DESIGN ASSOCIATES LTD. UNAUTHORIZED REPRODUCTION OF THIS SINGLE OR ANY PART THEREOF IS STRICTLY PROHIBITED AND WILL BE PROSECUTED TO THE FULL EXTENT OF THE LAW.

H:\Documents\Drawings\2020\High Street, The Commercial

