




SPENCER REID Ltd.

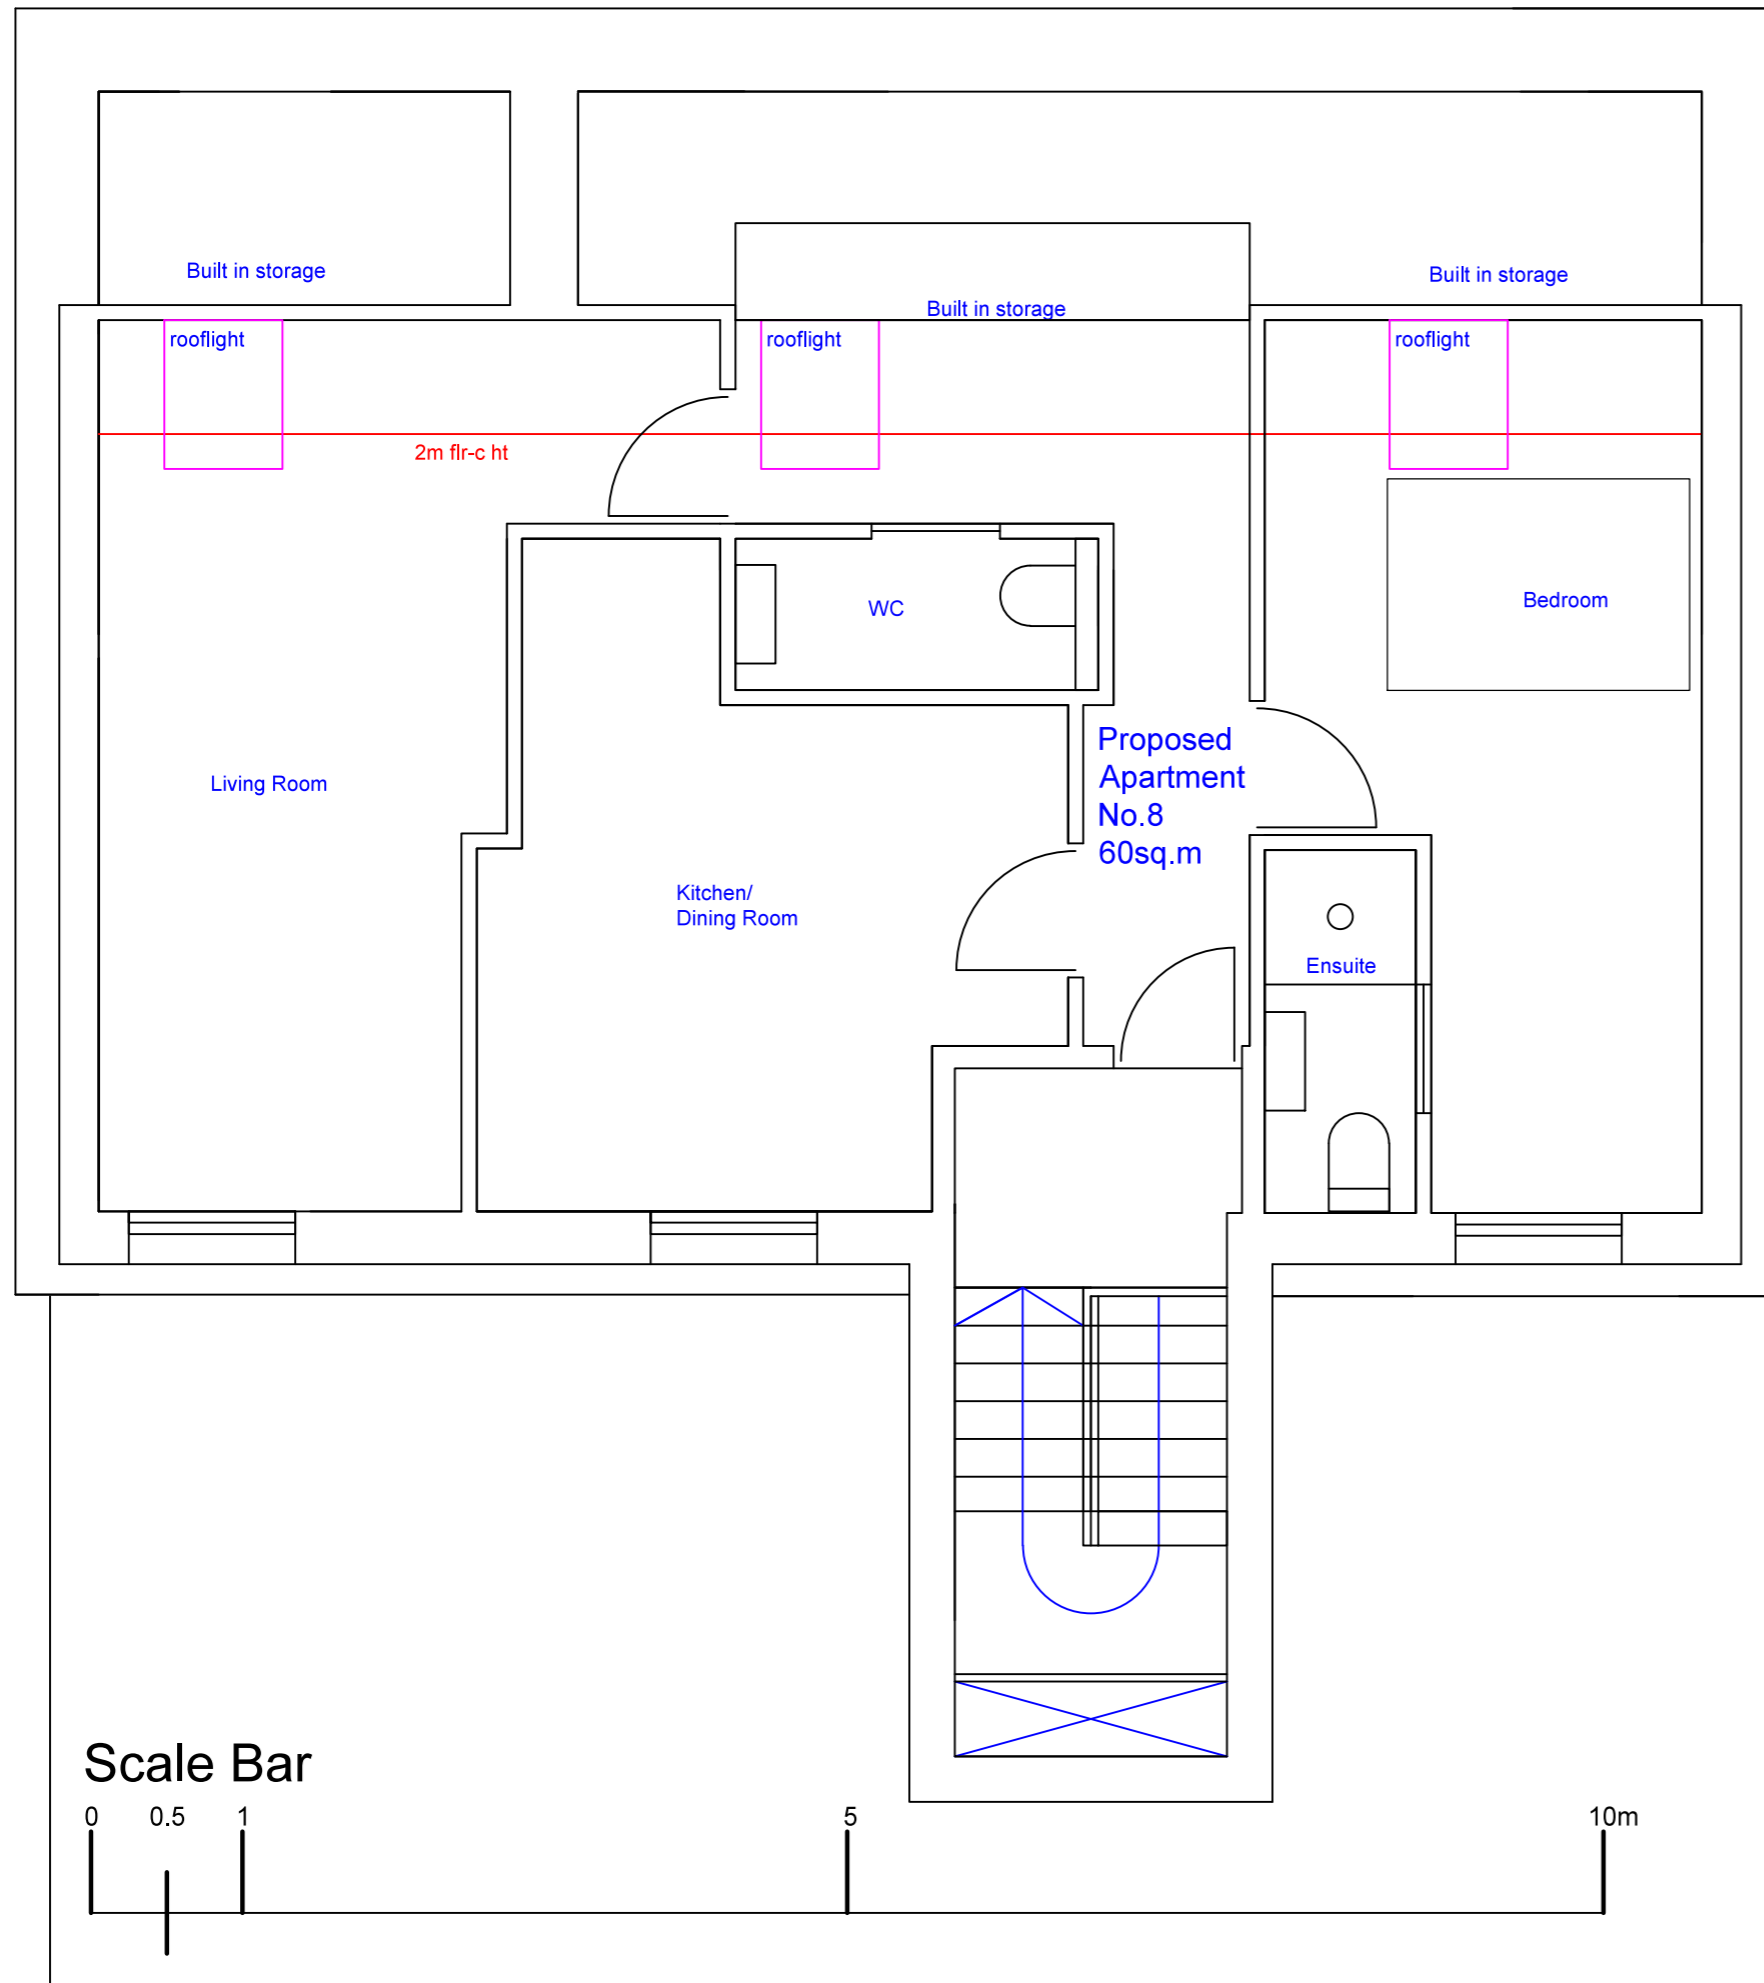

Proposed 3rd Floor Plan

12 Ennerdale Road,
Cleator Moor.

DRWG# ER-P3-P3P

1:50@A3

SpencerReid Ltd.

Greengate Business Centre,
OLDHAM, OL4 1FN.

Tel. 03308220011
Email. info@SpencerReid.co.uk

This drawing is the property of SpencerReid Ltd.
No dimensions are to be scaled from this drawing.
All dimensions stated are to be verified on site.
All site works are the responsibility of the Contractor.
Water Mains, Drains, Covenants, Easements and other matters
relating to Deeds are the Responsibility of the Owner.
SpencerReid Ltd. to be informed of any discrepancies
prior to any work being implemented.

© SpencerReid Ltd.