





See enclosed manufacturers data sheets for proposed net construction

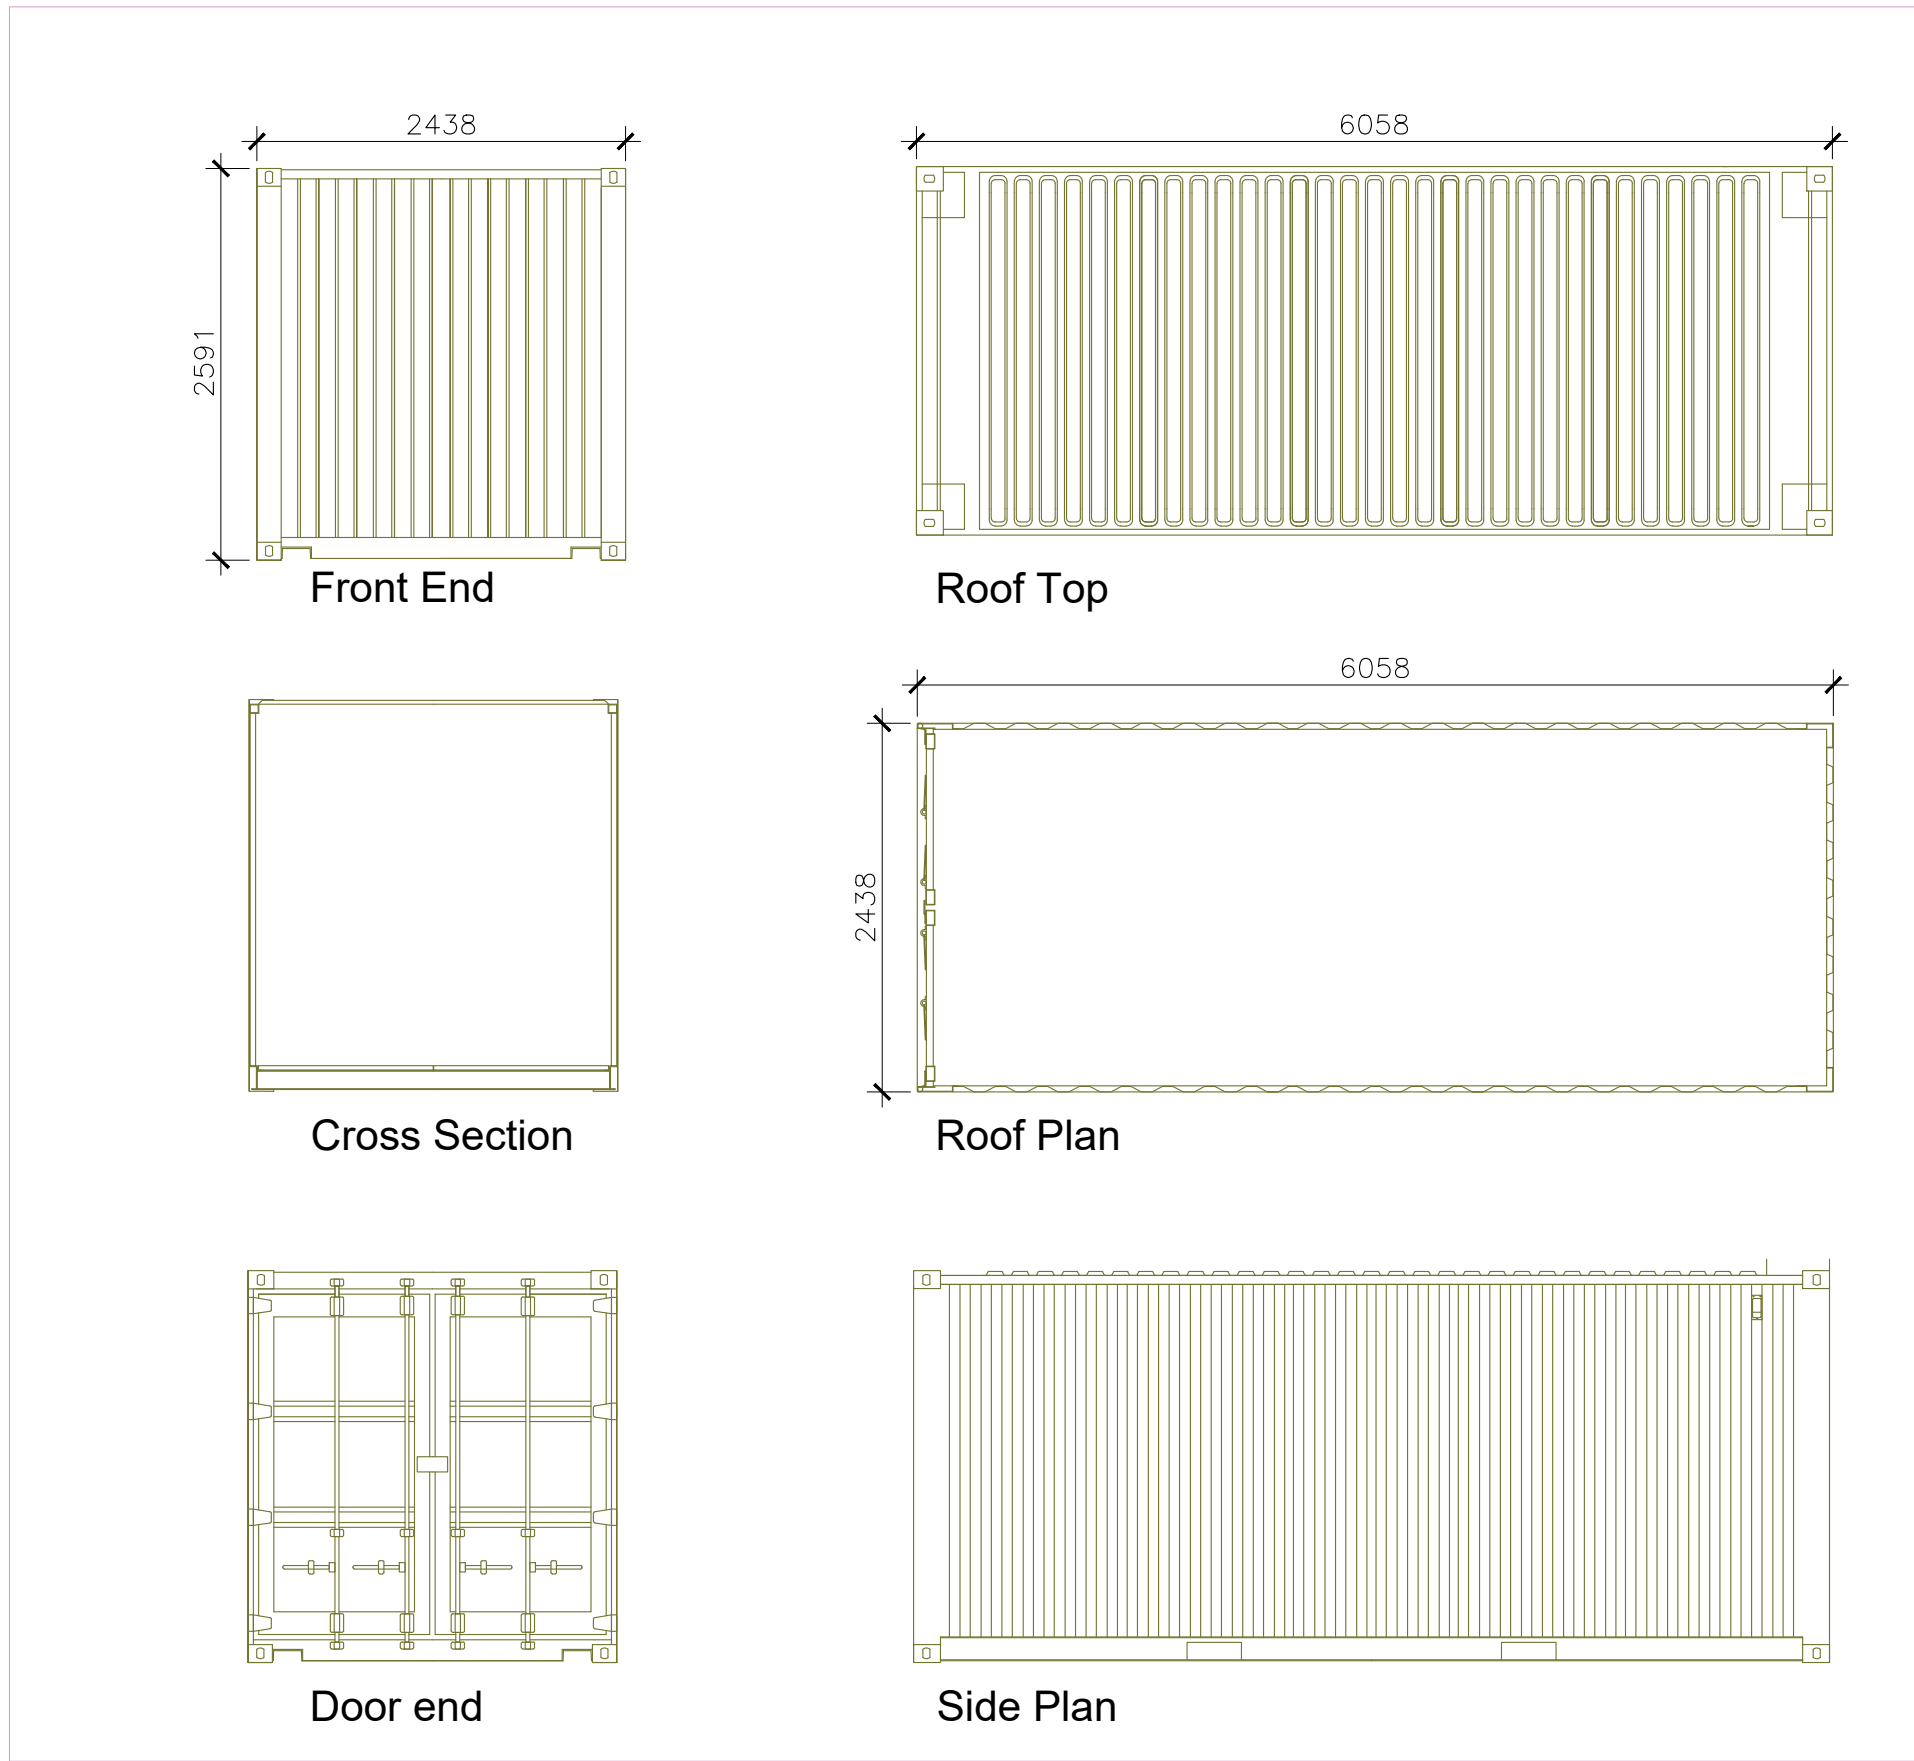

Proposed 2 No Shipping Containers installed as per indicated on maps

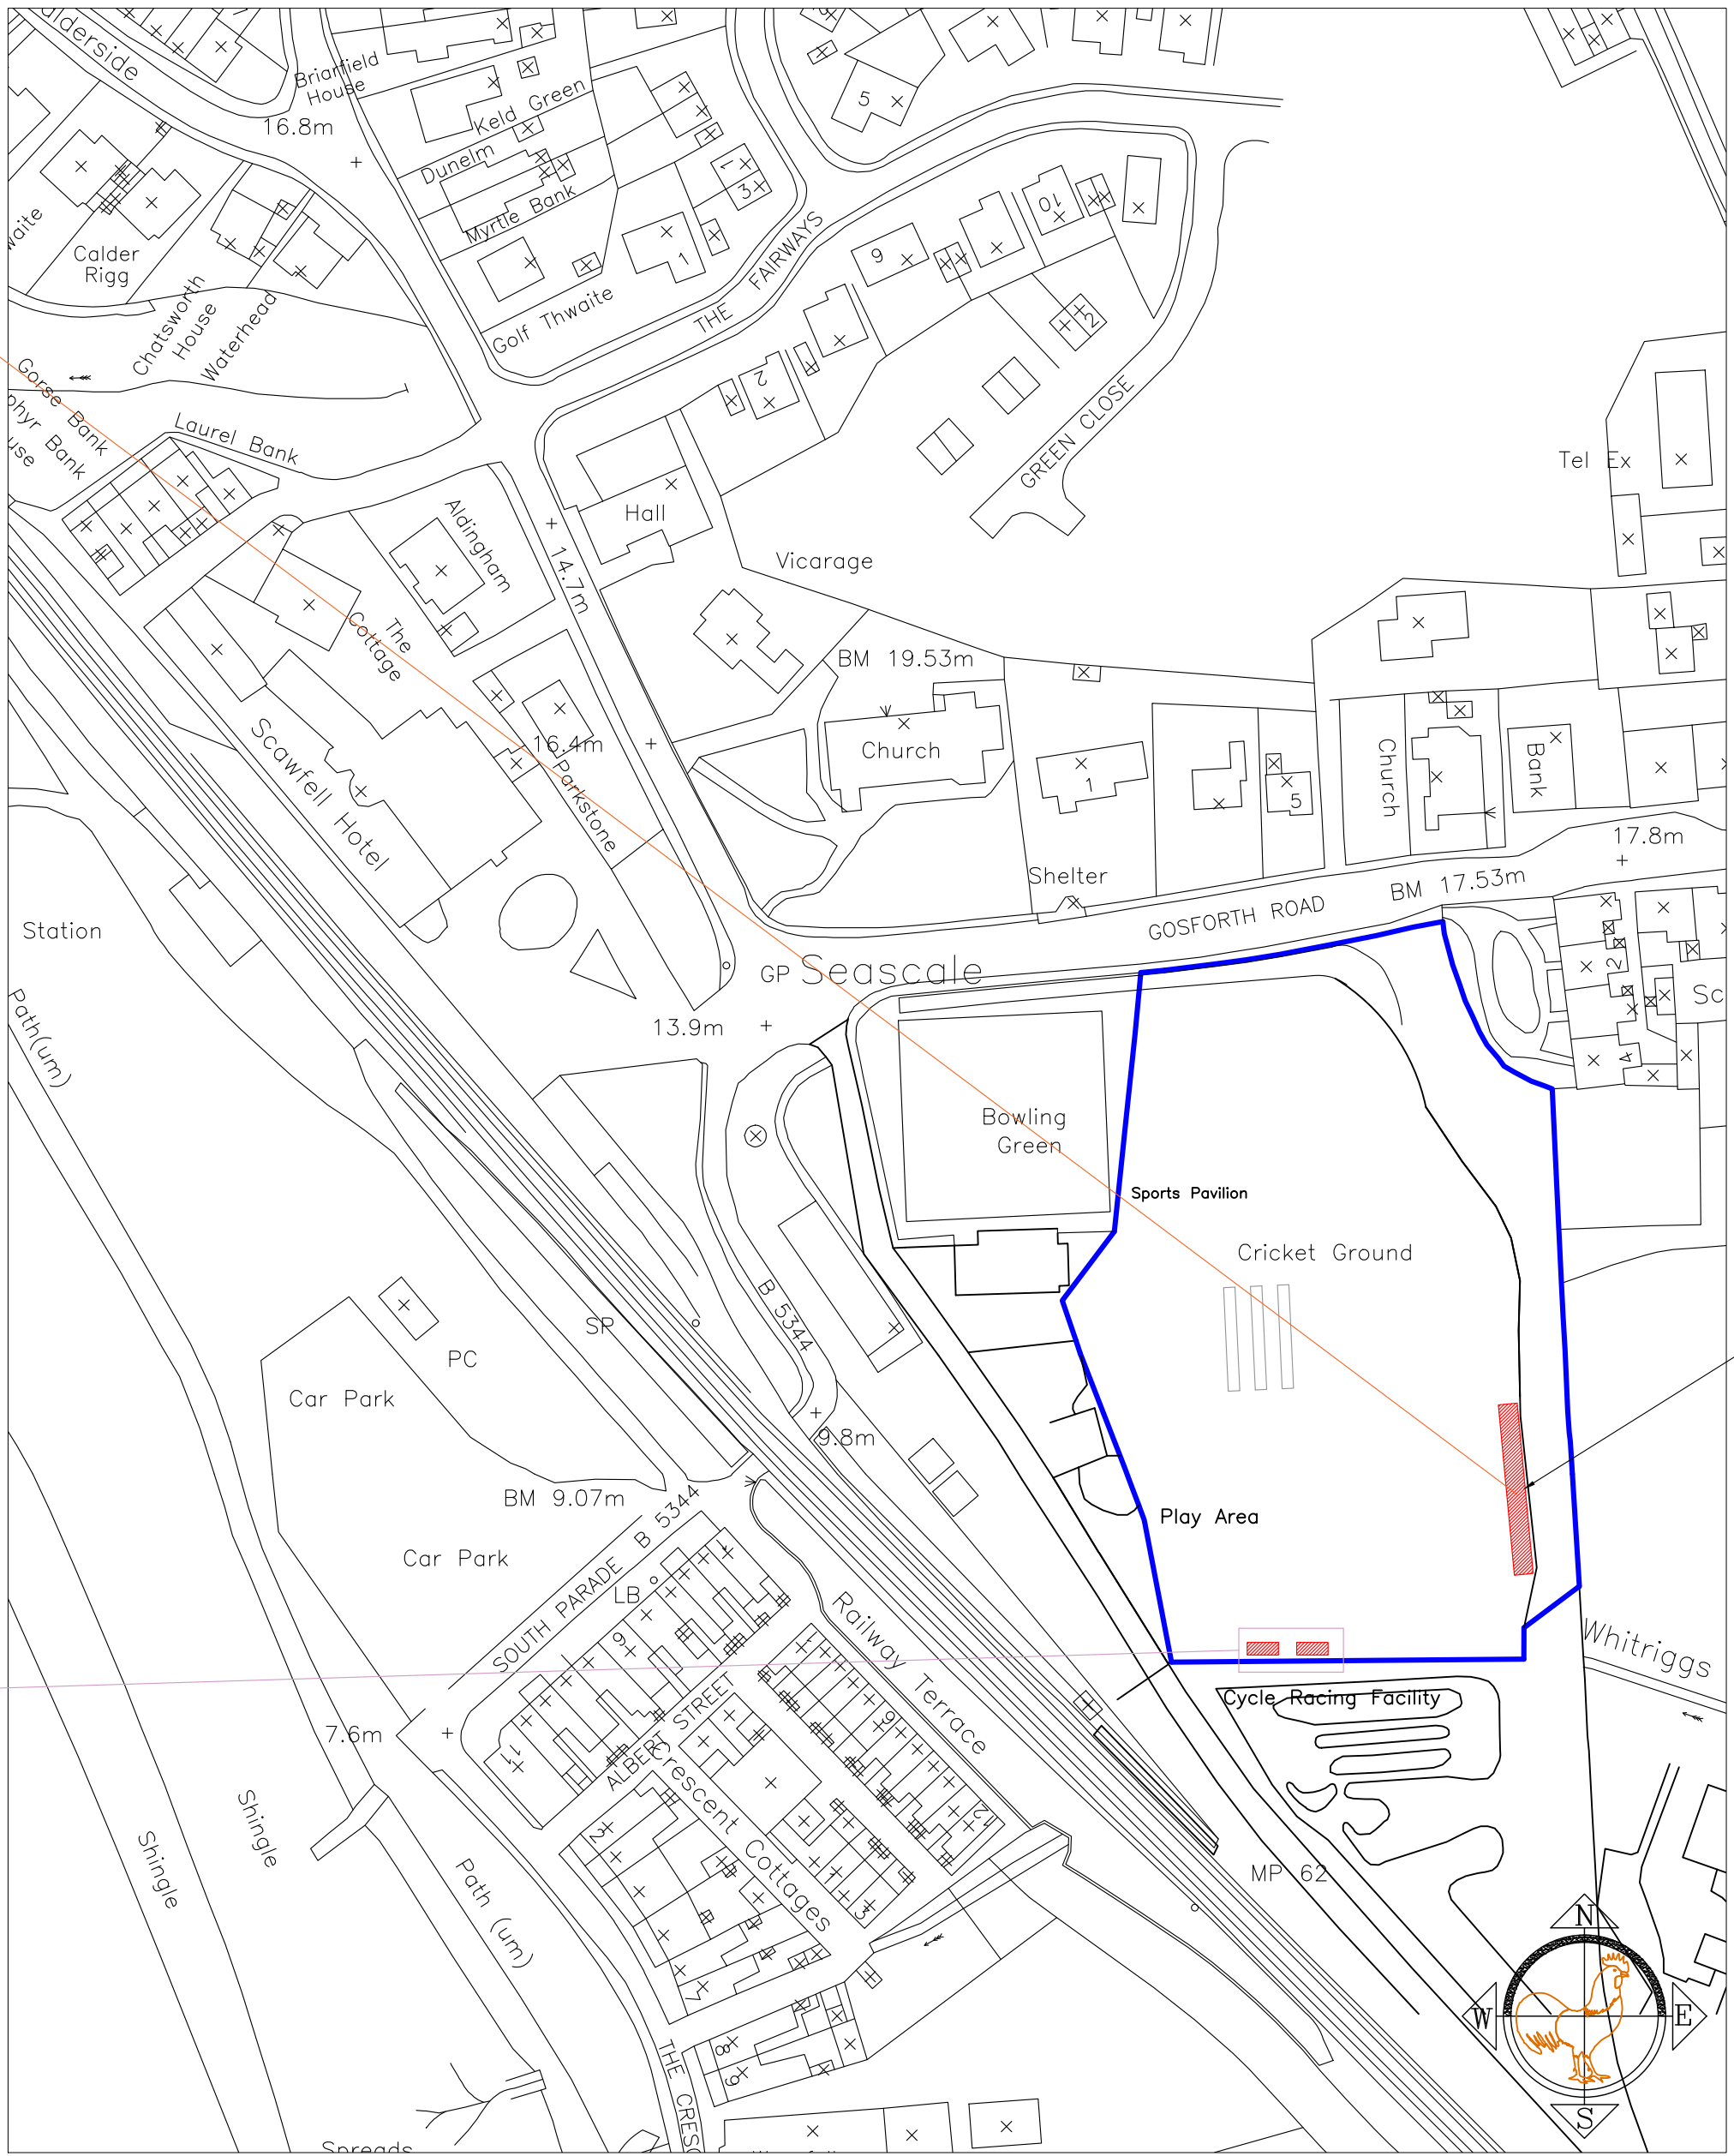

Practice Net Dimensions
3650mm x 33000mm