





See enclosed manufacturers data sheets for proposed net construction

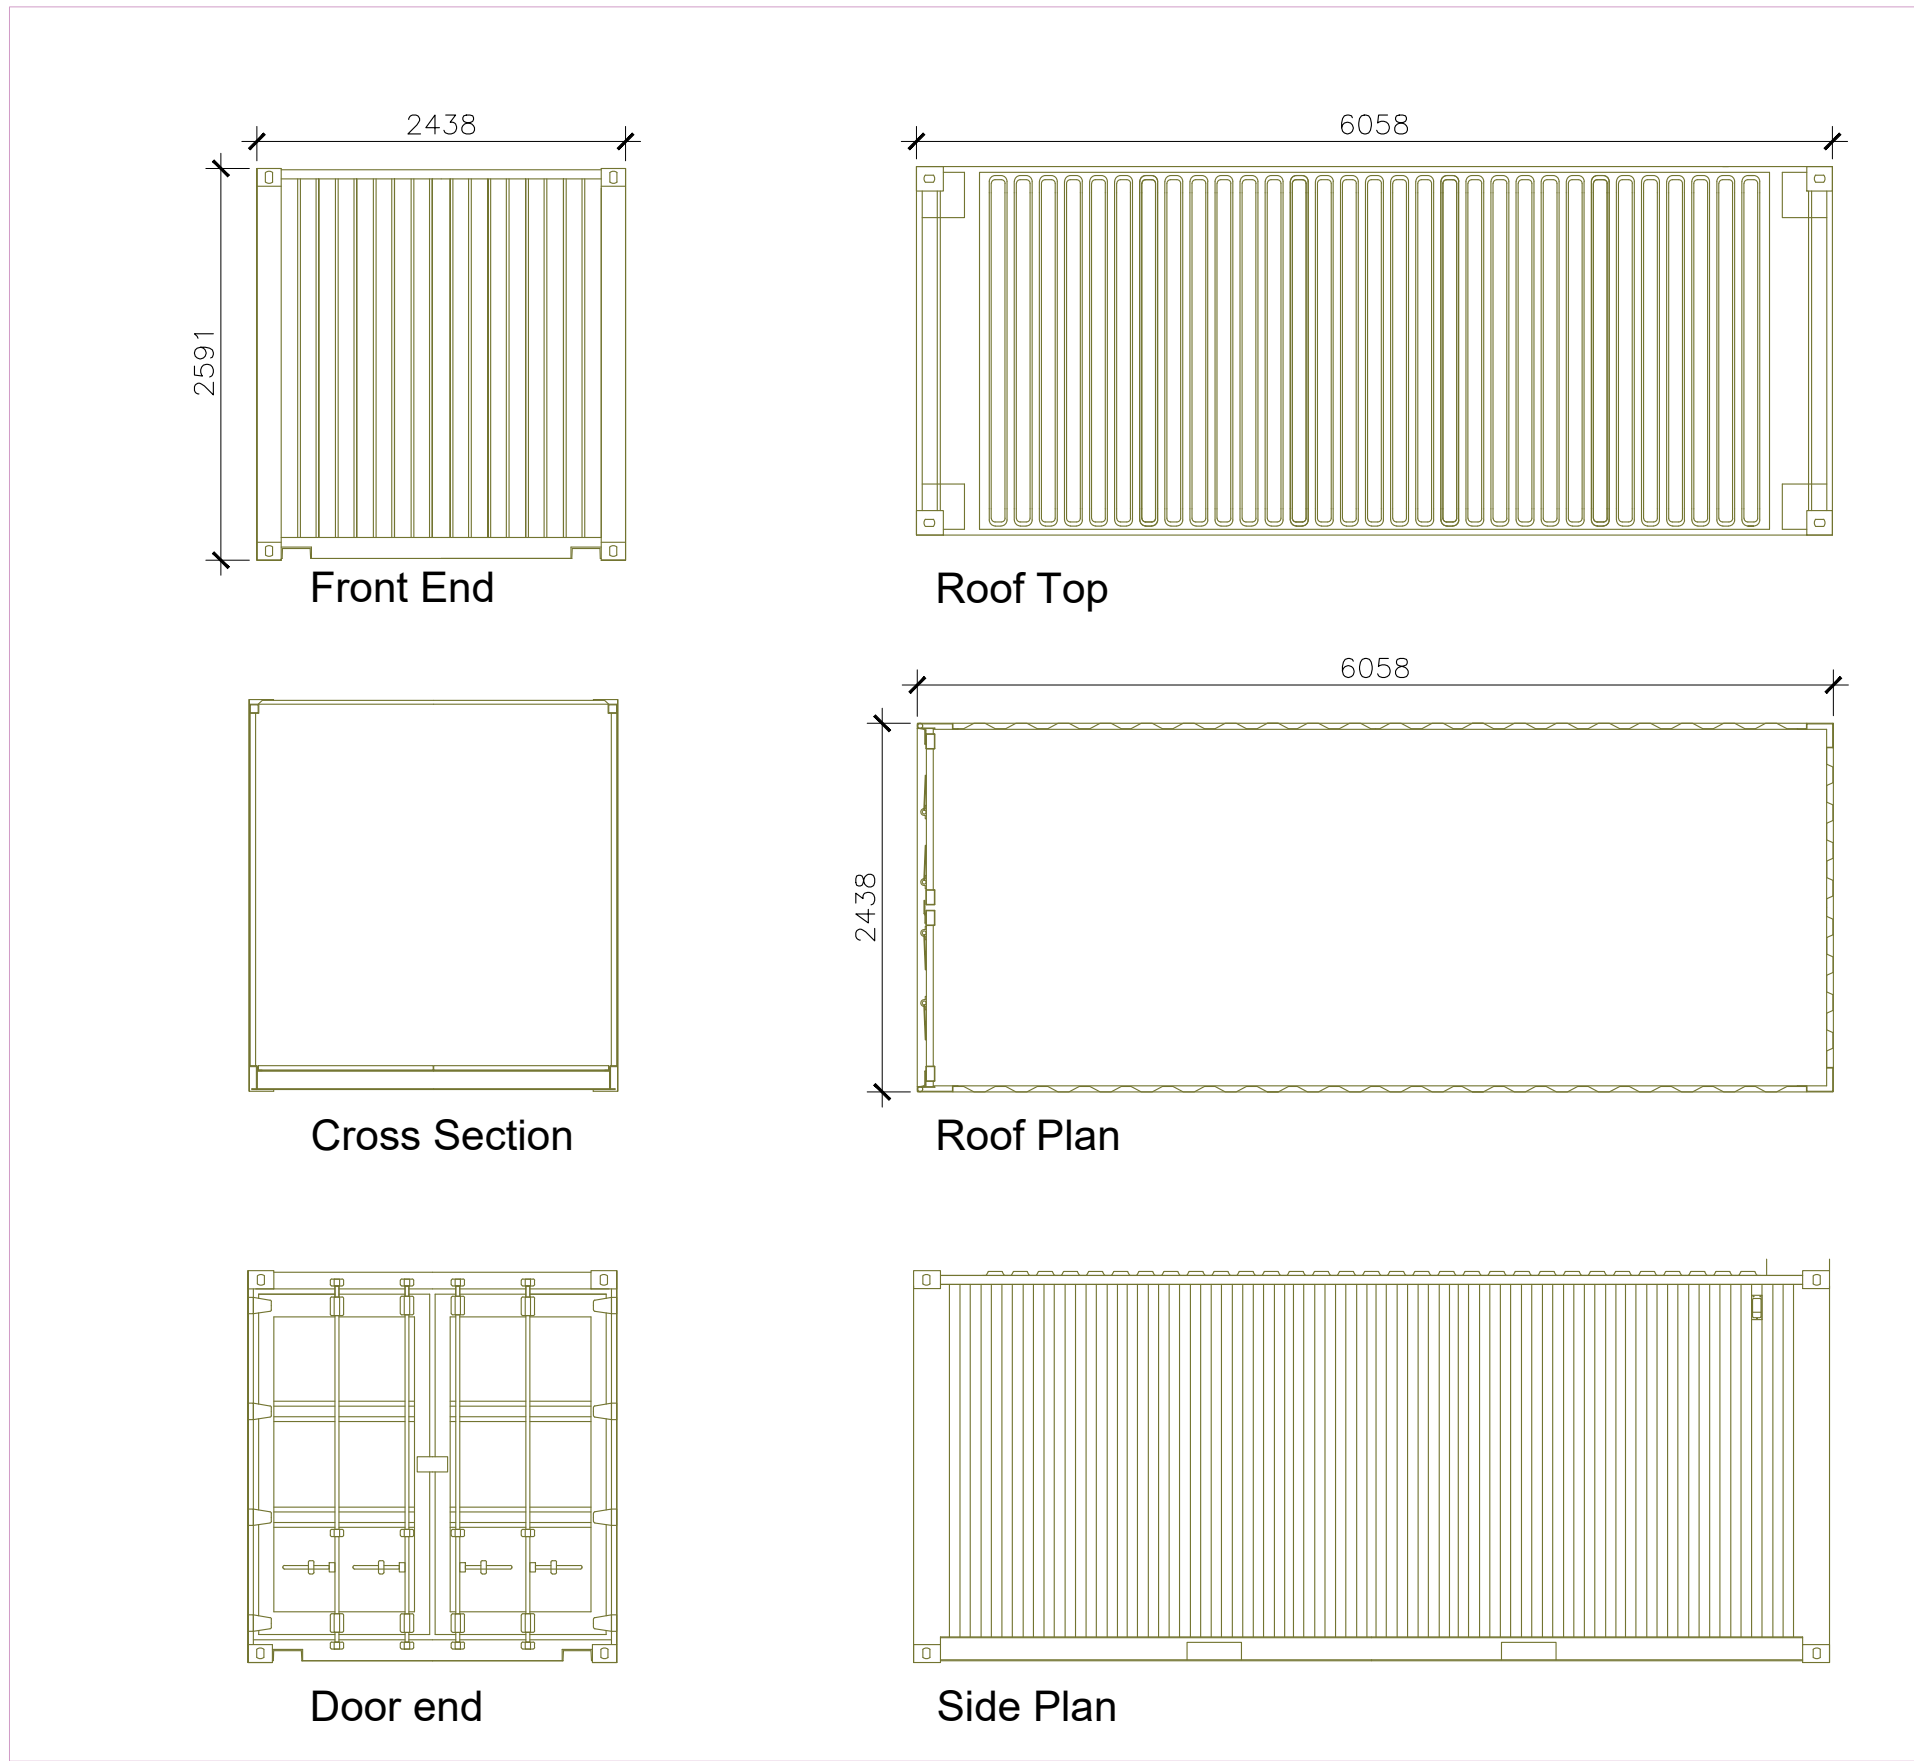

Proposed 2 No Shipping Containers installed as per indicated on maps Shipping Containers to be Green in colour, With White UPVC cladding attached to the elevations facing the cricket field to act as Sight Screens for players purposes

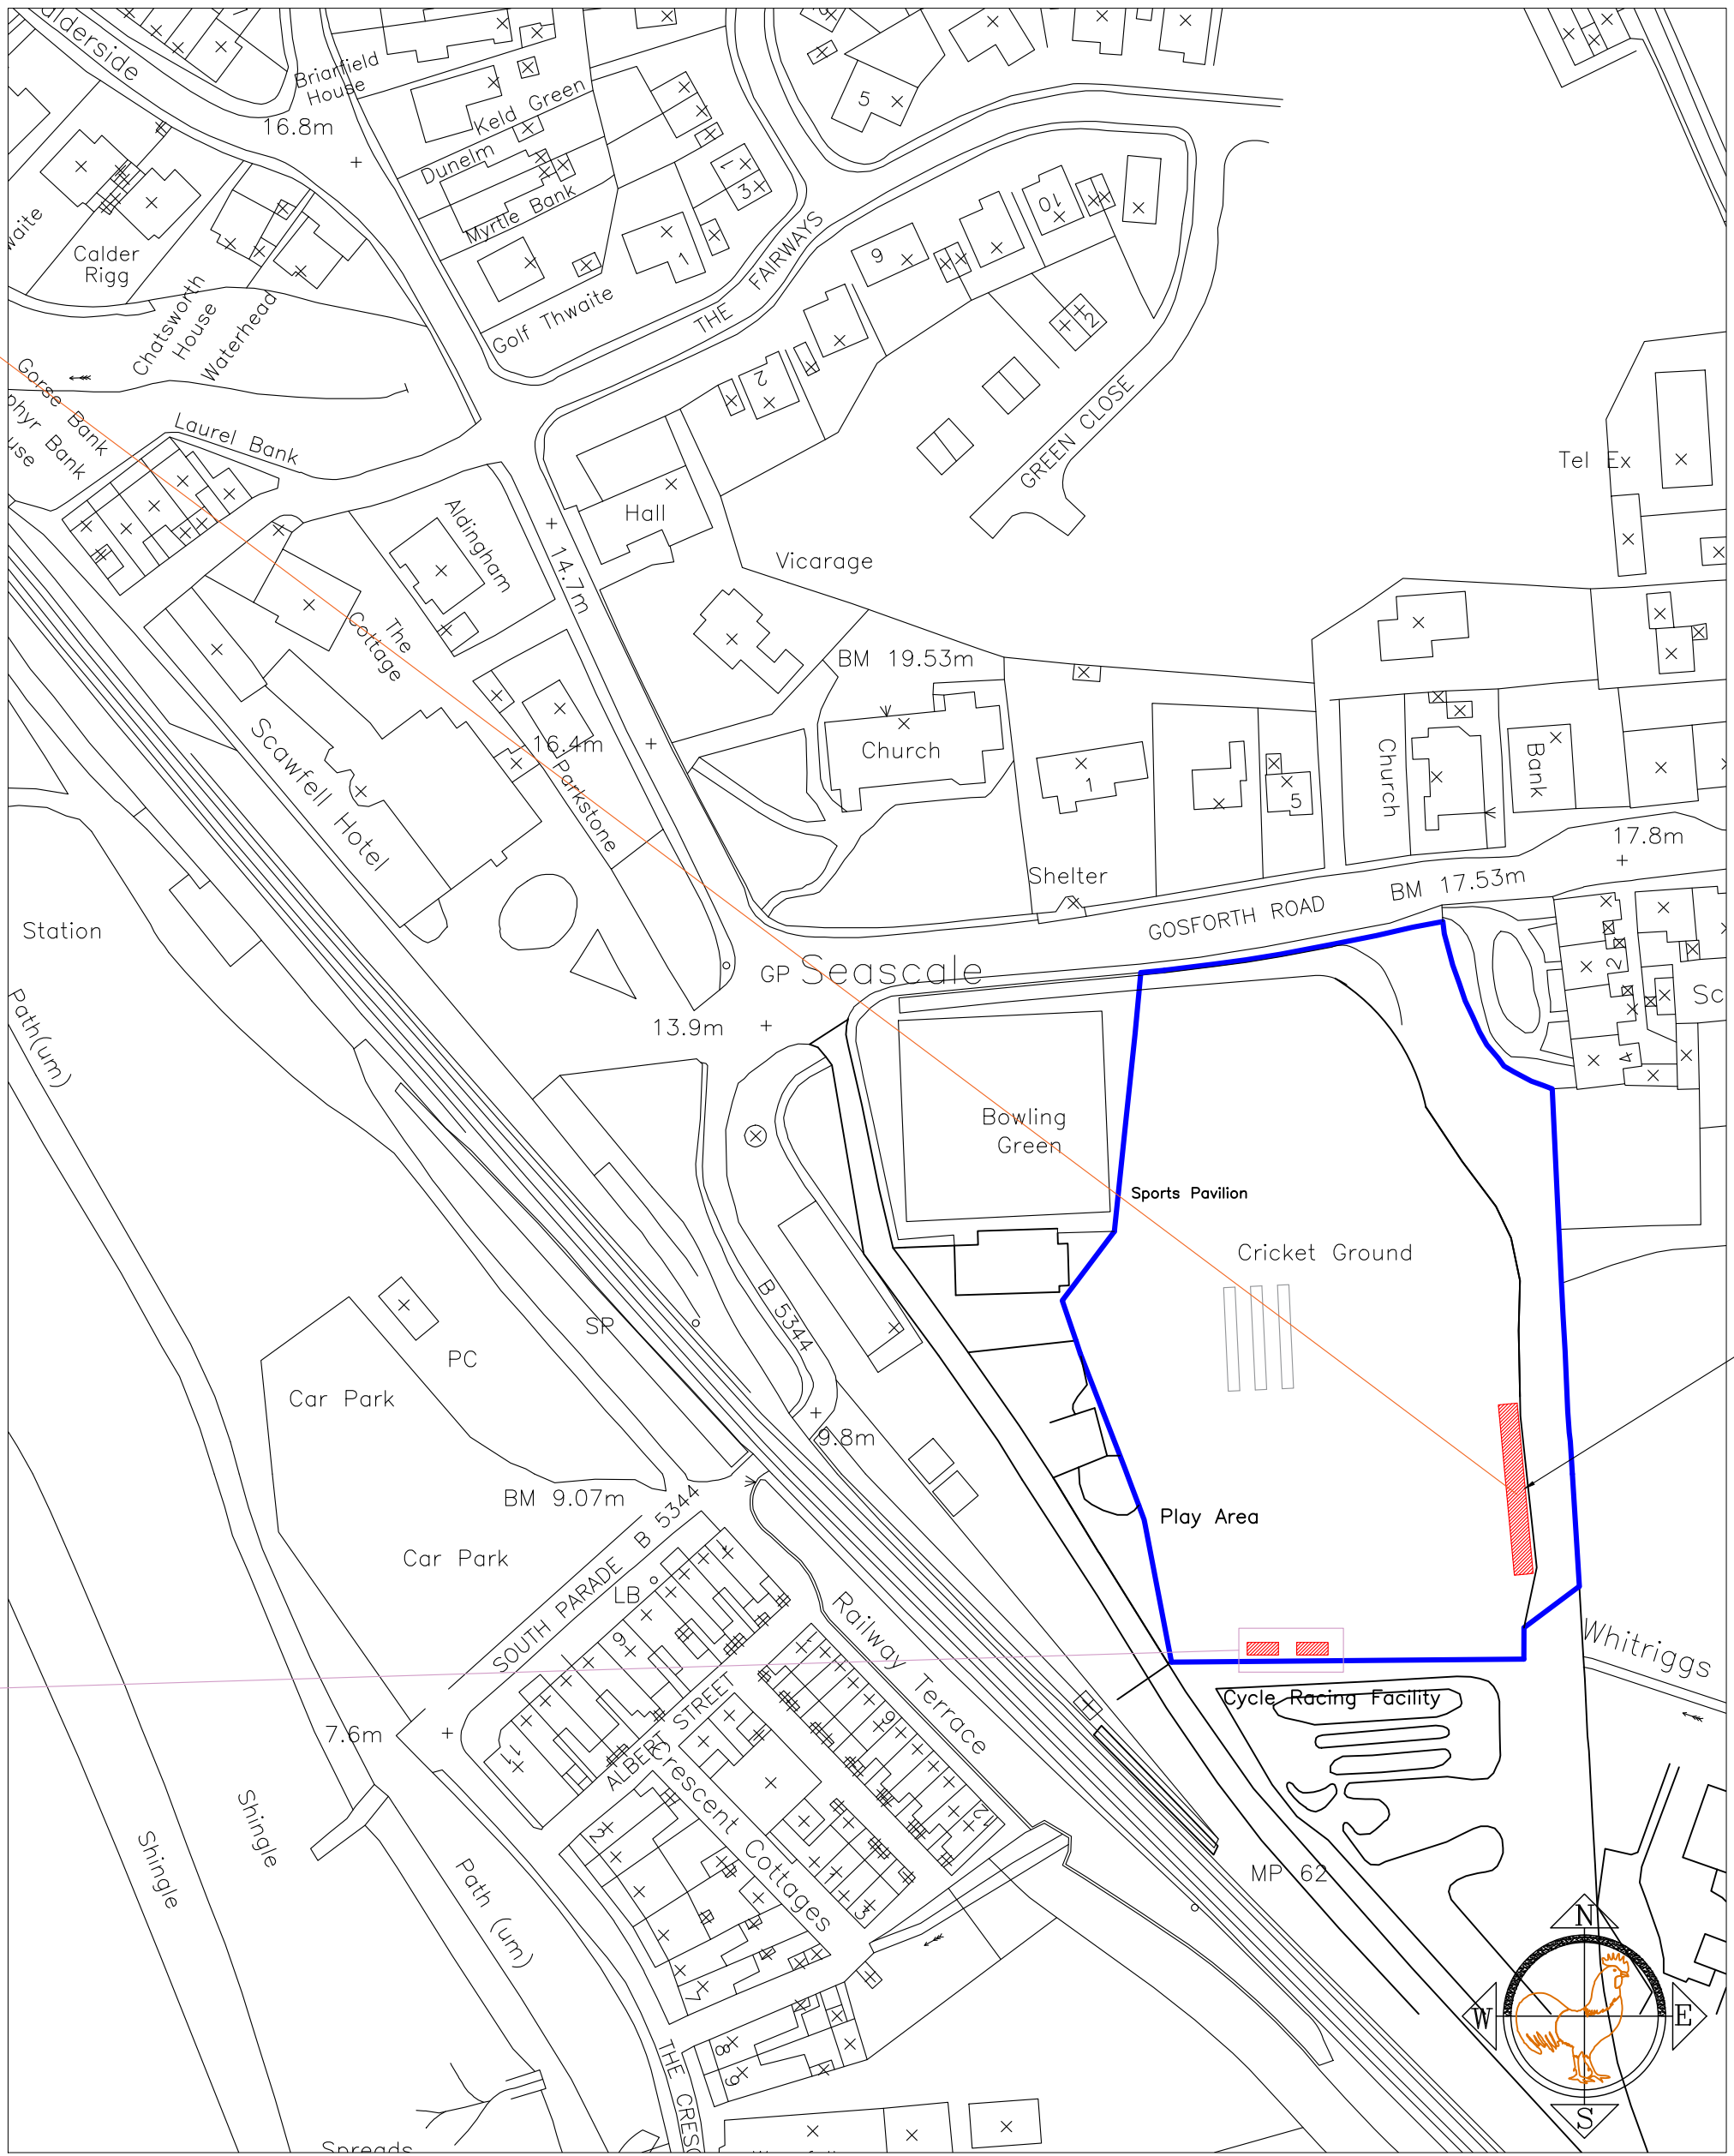

Proposed Location plan
Scale 1/1250

Practice Net Dimensions
3650mm x 33000mm