



ALL FIRST FLOOR WINDOWS TO BE REPLACED WITH TIMBER WINDOWS  
WITH 12MM SLIM LITE GLASS  
SEE DETAILS




<div><div><div>Design</div><div>Allison Ltd</div></div><div></div></div> <div>designallison@yahoo.co.uk</div> <div>Tel : 07389816997</div>	<div>Title</div> <div>PROPOSED , EXISTING</div>	<div>Project</div> <div>PROPOSED ALTERATION TO FRONTAGE, 10 DUKE STREET, WHITEHAVEN</div>	<div>Client</div> <div>BAXTER</div> <div>Status</div> <div>PL</div>	<div>Date</div> <div>MAY 22</div> <div>Drawn By</div> <div>MWA</div> <div>Dwg No.</div> <div>1</div>	<div>Scale</div> <div>1:250</div> <div>Rev</div> <div>A</div>




PHOTO 2



EXTERIOR PAINT - PREFERRED COLOURS CIRCLED RED




PHOTO 1

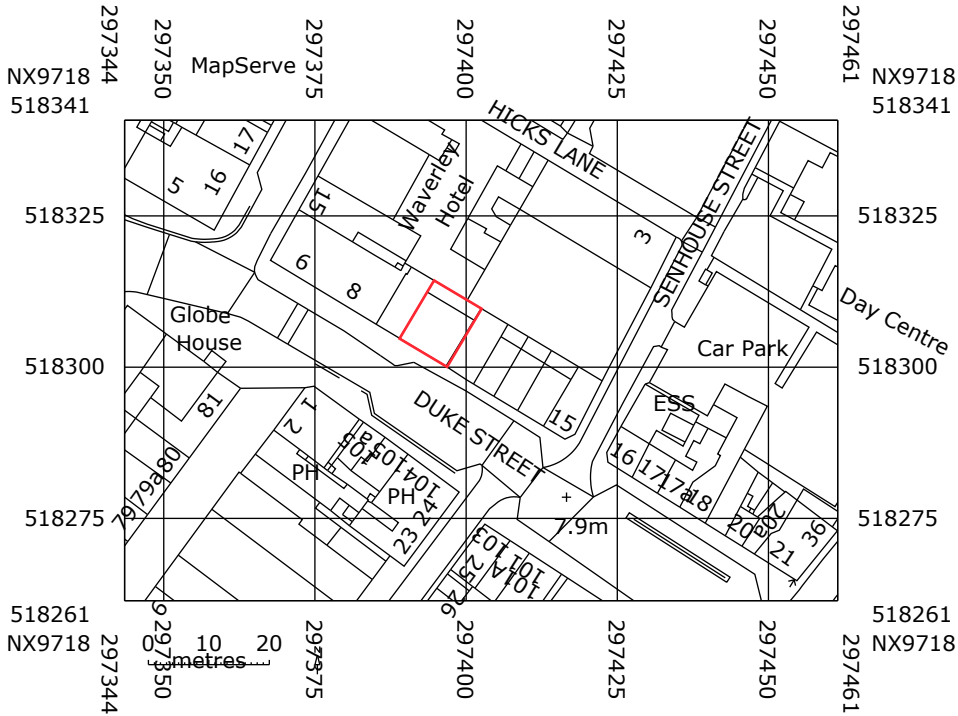


© Crown copyright 2023 Ordnance Survey 100053143

LOCATION PLAN 1:1250


<b>Design</b> Allison Ltd designallison@yahoo.co.uk	Title INFO	Project PROPOSED ALTERATION TO FRONTAGE, 10 DUKE STREET, WHITEHAVEN	Client BAXTER	Date MAY 22	Scale 1:250
				Drawn By MWA	
			Status PL	Dwg No. 2	Rev A

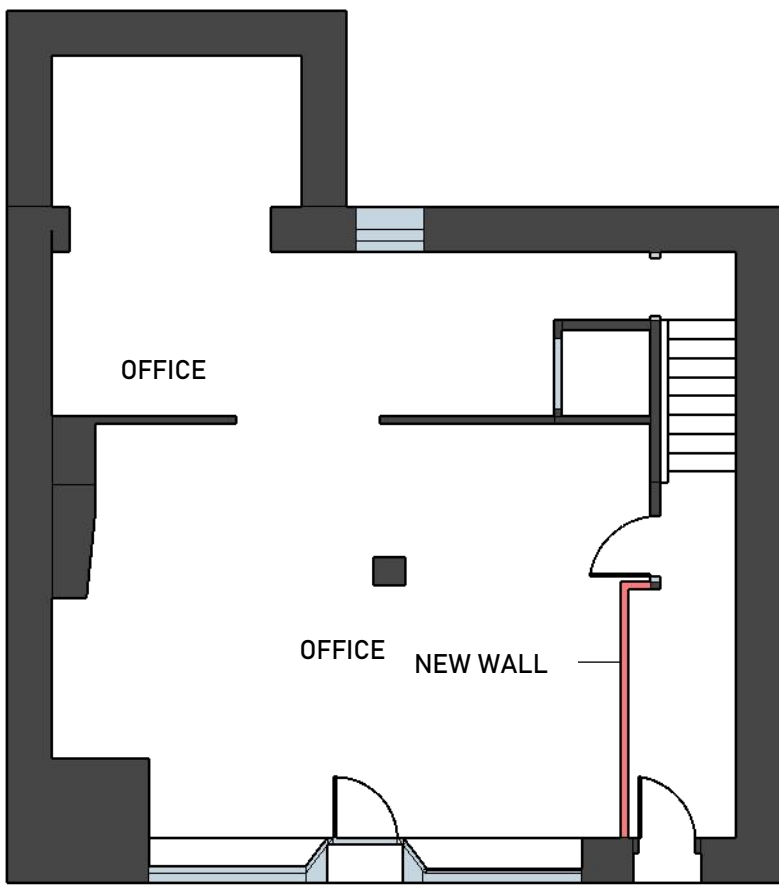


PROPOSED GROUND

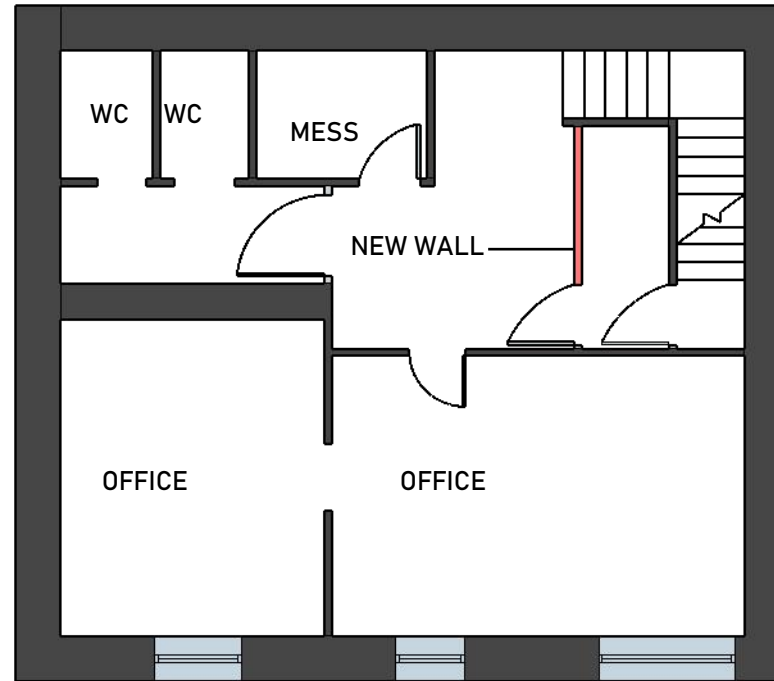


PROPOSED FIRST

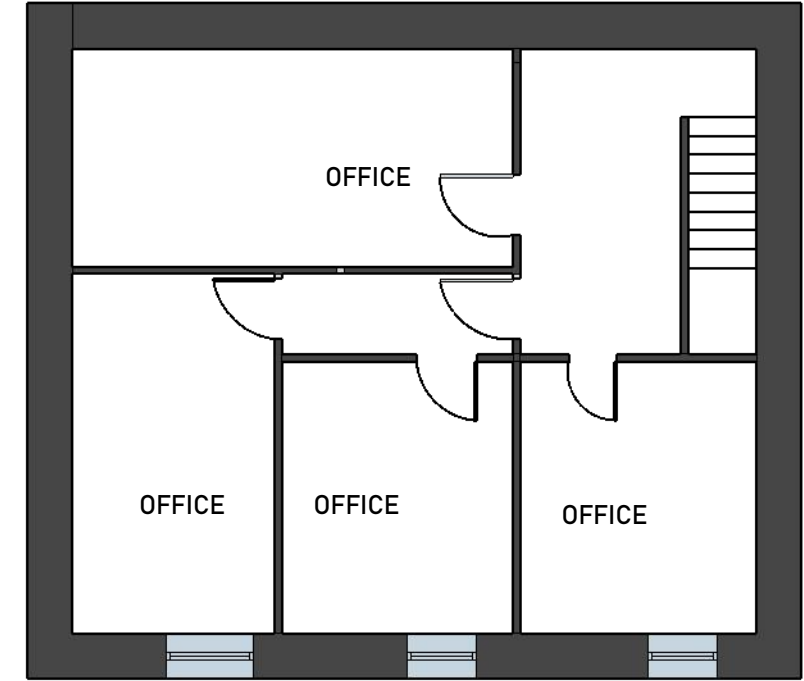


PROPOSED SECOND

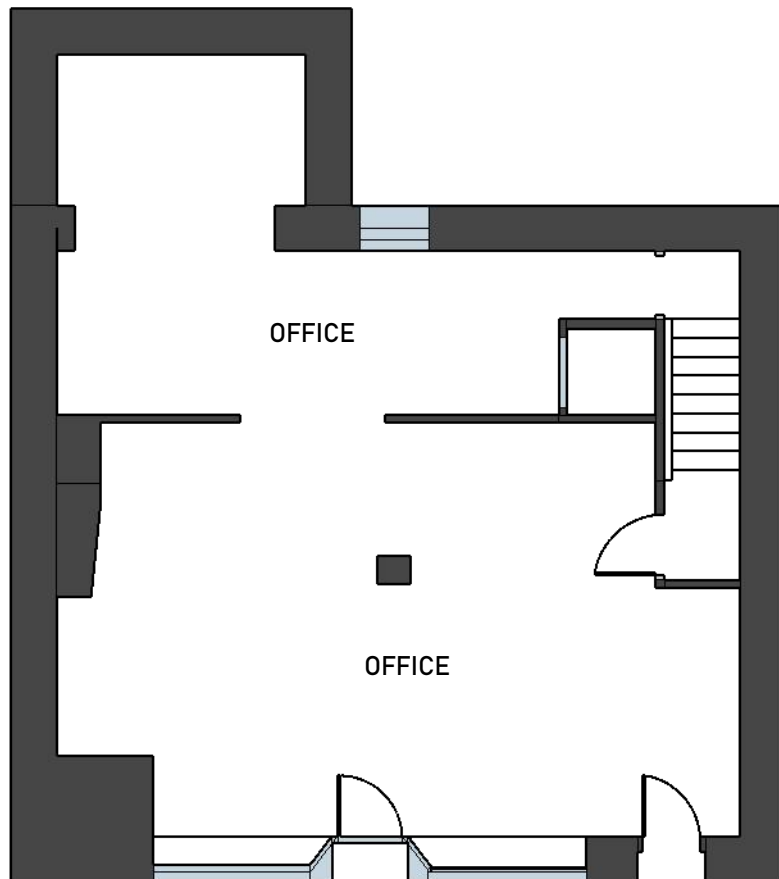


EXISTING GROUND

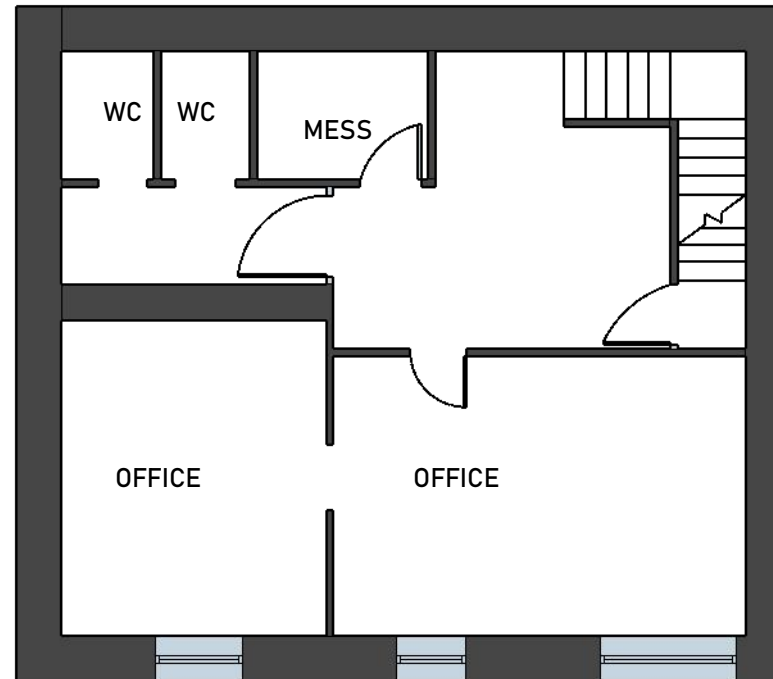

EXISTING FIRST

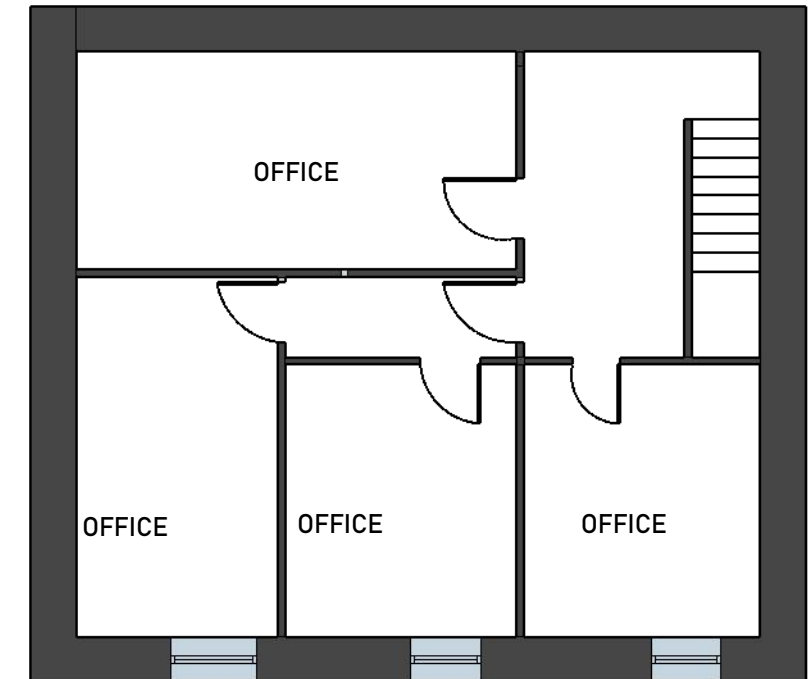

EXISTING SECOND

<div><div><div>Design</div><div>Allison Ltd</div></div><div></div></div> <div>designallison@yahoo.co.uk</div> <div>Tel : 07389816997</div>	<div>Title</div> <div>PROPOSED , EXISTING</div>	<div>Project</div> <div>PROPOSED ALTERATION TO FRONTAGE, 10 DUKE STREET, WHITEHAVEN</div>	<div>Client</div> <div>BAXTER</div> <div>Status</div> <div>PL</div>	<div>Date</div> <div>MAY 22</div> <div>Drawn By</div> <div>MWA</div> <div>Dwg No.</div> <div>3</div>	<div>Scale</div> <div>1:100</div> <div>Rev</div> <div>A</div>
---	---	---	---	--	---