


EXISTING BLOCK PLAN

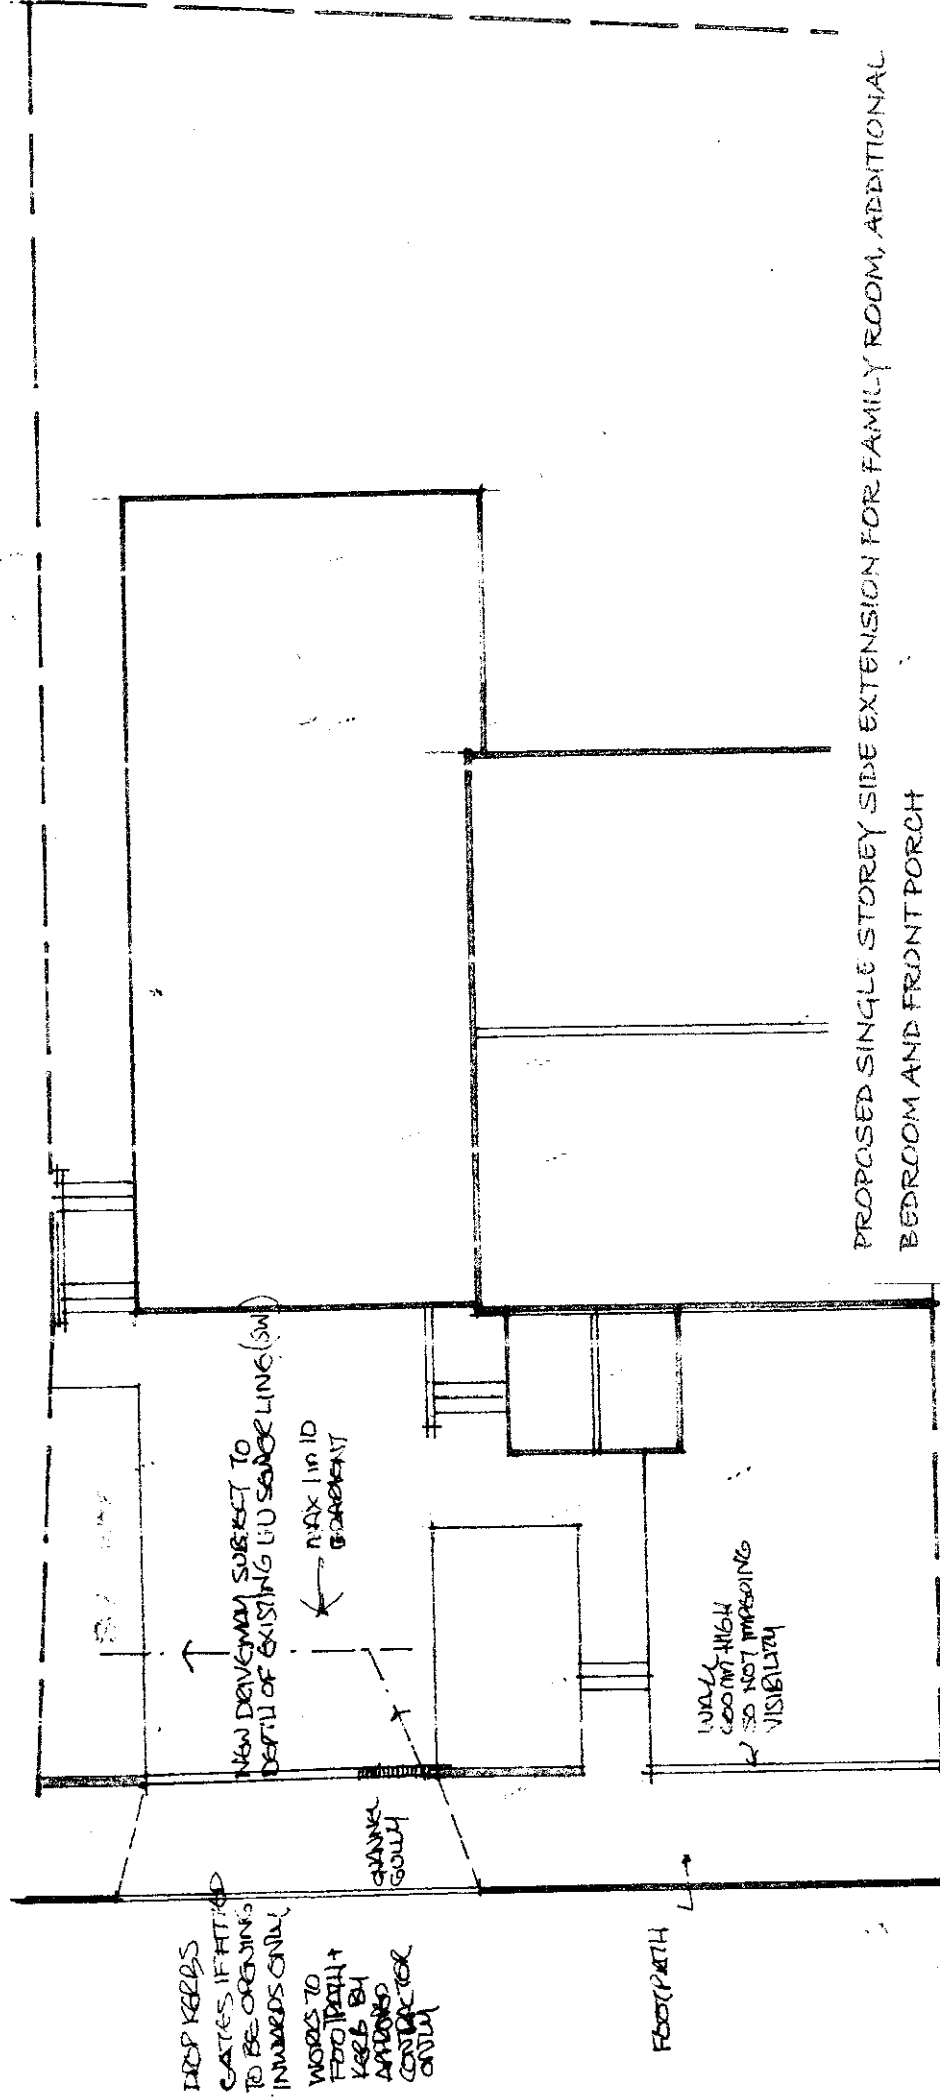

PROPOSED BLOCK PLAN

PROPOSED SINGLE STOREY SIDE EXTENSION FOR FAMILY ROOM, ADDITIONAL
BEDROOM AND FRONT PORCH
45 MUNCASTER ROAD, HENSINGHAM, WHITEHAVEN CA28 8RR
FOR MR AND MRS M CHAN

PROPOSED BLOCK PLAN.

SCALE 1:100 @ A3

DECEMBER 2024

MC/8A

JAN 25 DENDAHY NOTES
ADDED