


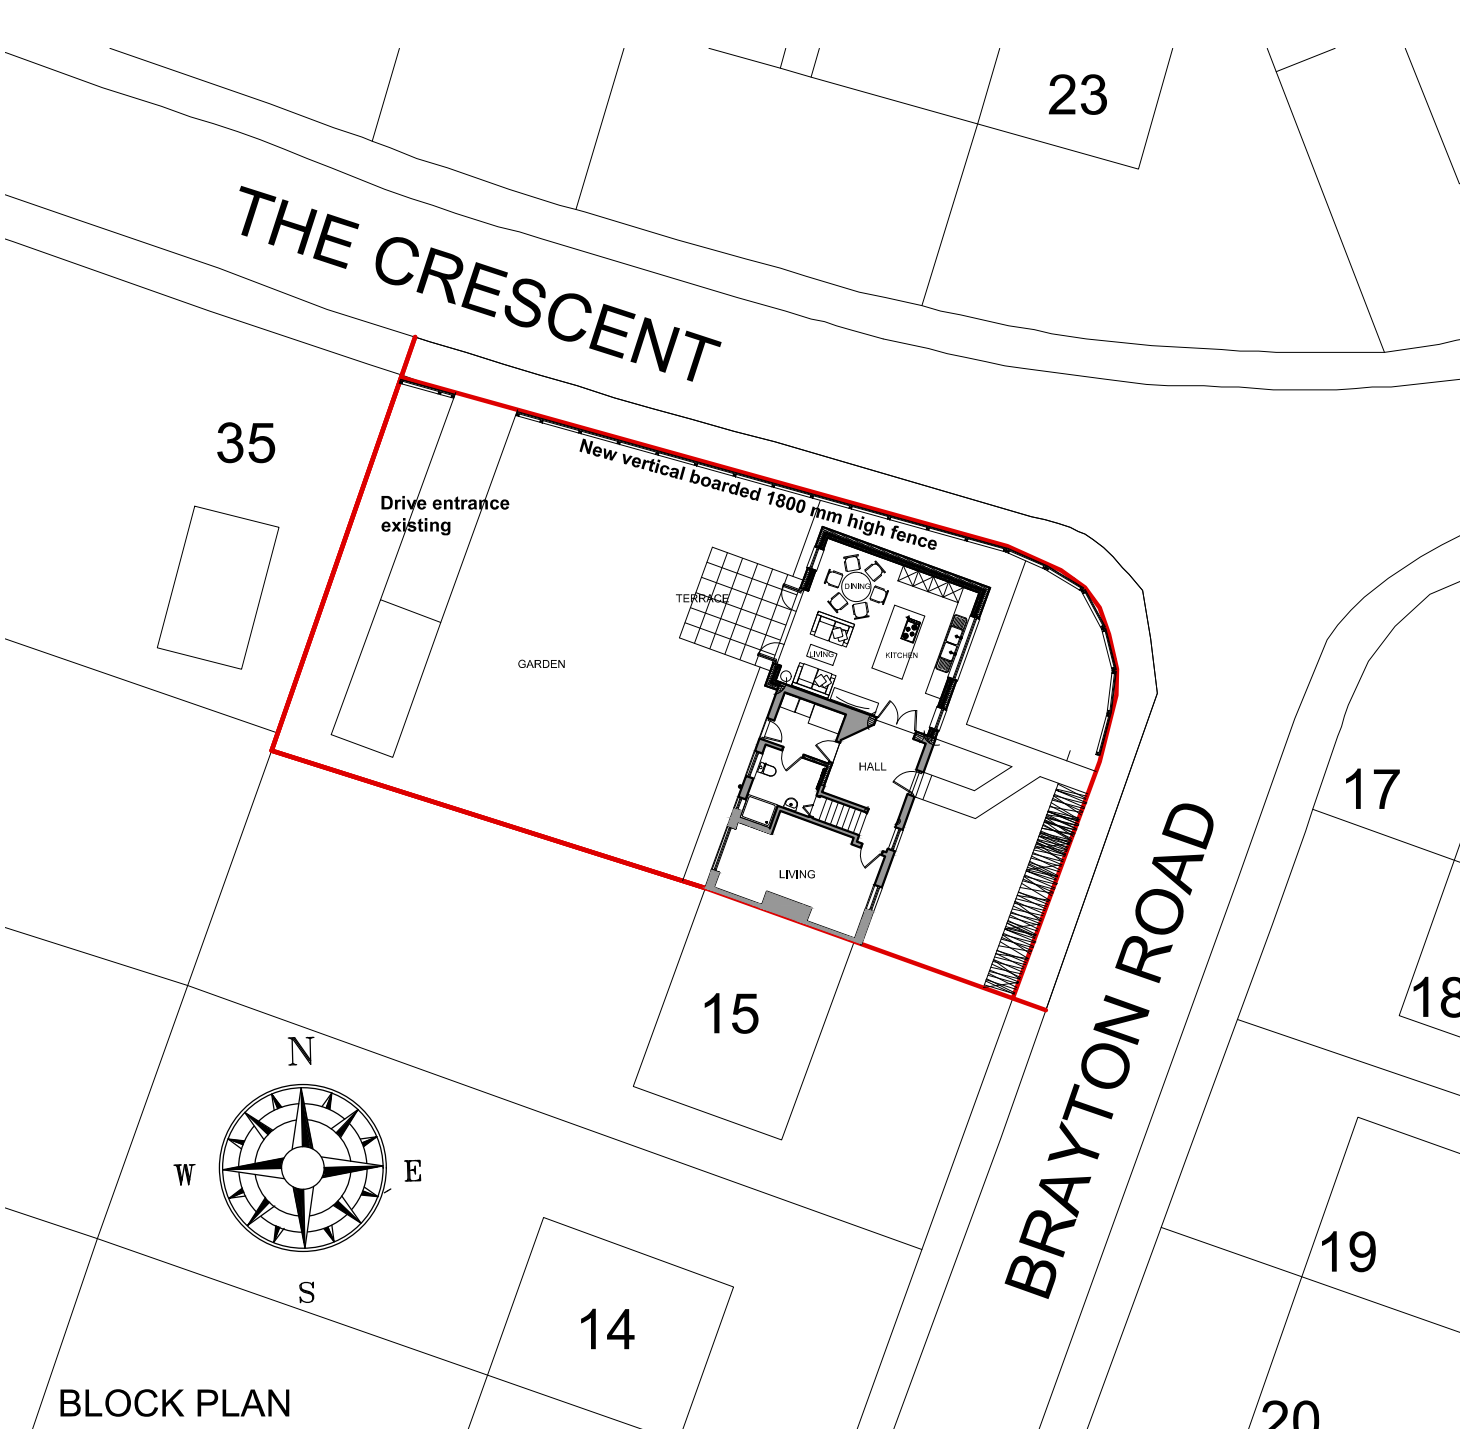

BLOCK PLAN

SCALE BAR 1/200 ORIGINAL DRAWING SIZE A3	0.0	2.0	4.0	6.0	8.0	10.0	12.0	14.0	16.0	18.0	20.0 metres	80.0 metres	70.0	60.0	50.0	40.0	30.0	20.0	10.0	0.0	SCALE BAR 1/500
SCALE BAR 1/100	0.0	1.0	2.0	3.0	4.0	5.0	6.0	7.0	8.0	9.0	10.0 metres	800.0 metres	700.0	600.0	500.0	400.0	300.0	200.0	100.0	0.0	SCALE BAR 1/1250
SCALE BAR 1/50	0.0		1.0		2.0		3.0		4.0		5.0 metres										

16 BRAYTON ROAD BRANSTY WHITEHAVEN CUMBRIA CA28 6EF FOR MR and MRS M GRAHAM	ALTERATIONS AND EXTENSION	PROPOSED BLOCK PLAN PLAN	Scale: Date: DWG No.	1/200 @ A3 APRIL 2022 22/0334/09	REV DATE	Geoffrey Wallace Limited FCSD MCIAT Architectural Design and Technology Mobile 07816046756 geoffreywallaceltd@gmail.com
---	------------------------------	-----------------------------	----------------------------	--	-------------	--