


LOUNGE EXTENSION REAR OF 3 GILL CLOSE, WHITEHAVEN CA28 6UQ

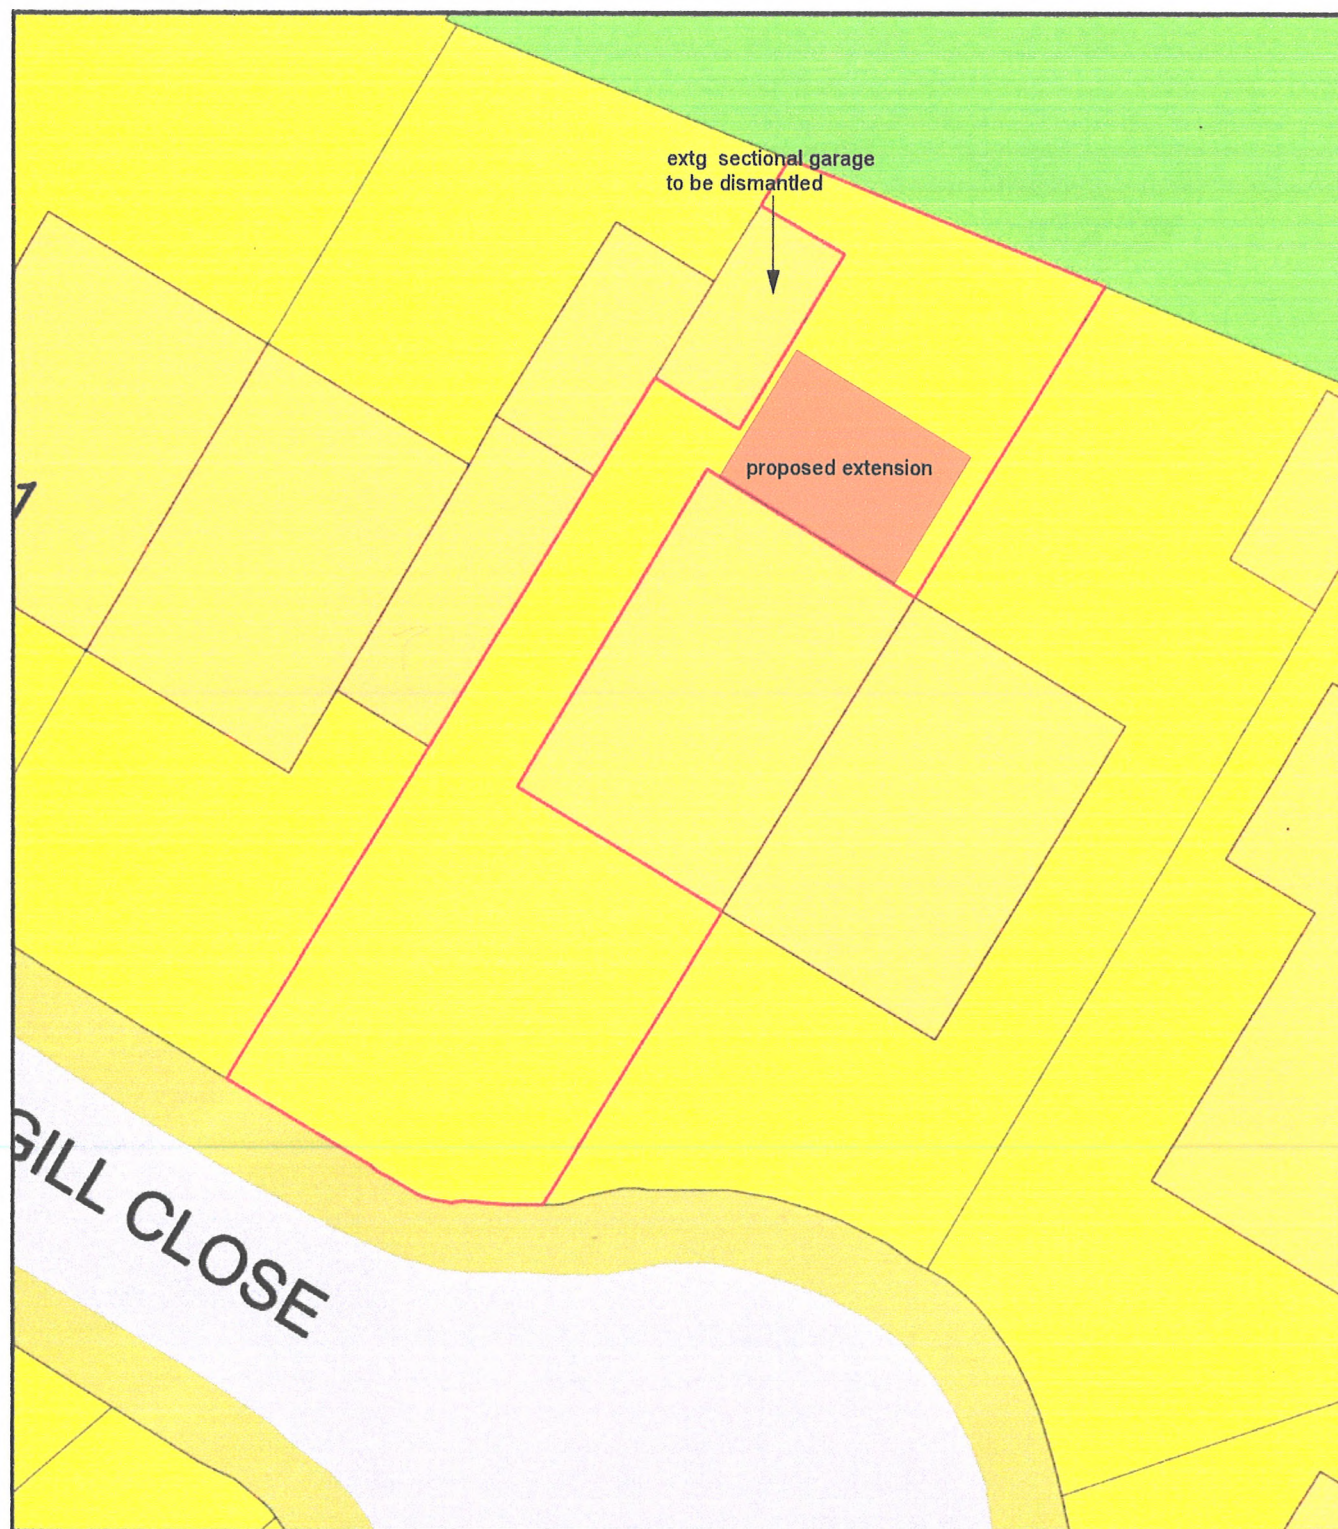

0 10
Metres



Plan Produced for: MR. N. D. MULLEN

Date Produced: 04 Jul 2022

Plan Reference Number: TQRQM22185102334673

Scale: 1:200 @ A4