



**Notes** Sketch schemes may be based on plan information of unknown origin and is subject to verification and survey. Contractors must verify all dimensions on site before commencing any work or shop drawings. This drawing is not to be scaled. Use figured dimensions only. Ensure digital versions are plotted at 'Actual Size'. Building areas are liable to adjustment over the course of the design process due to ongoing construction detailing developments. Subject to statutory approvals and survey.

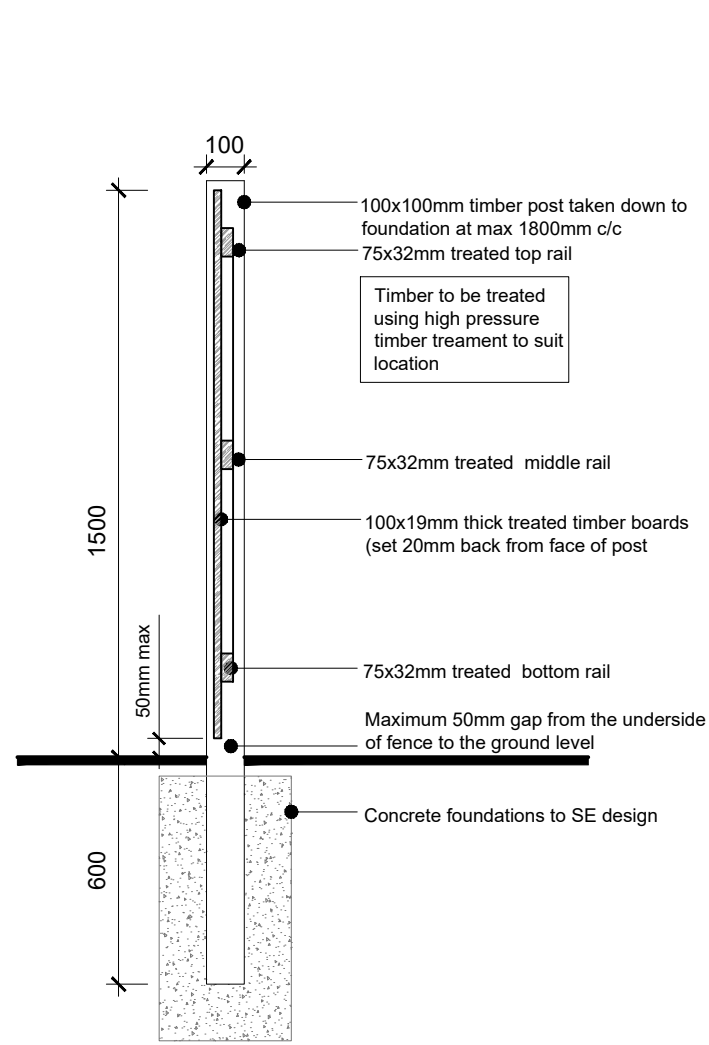

Section A

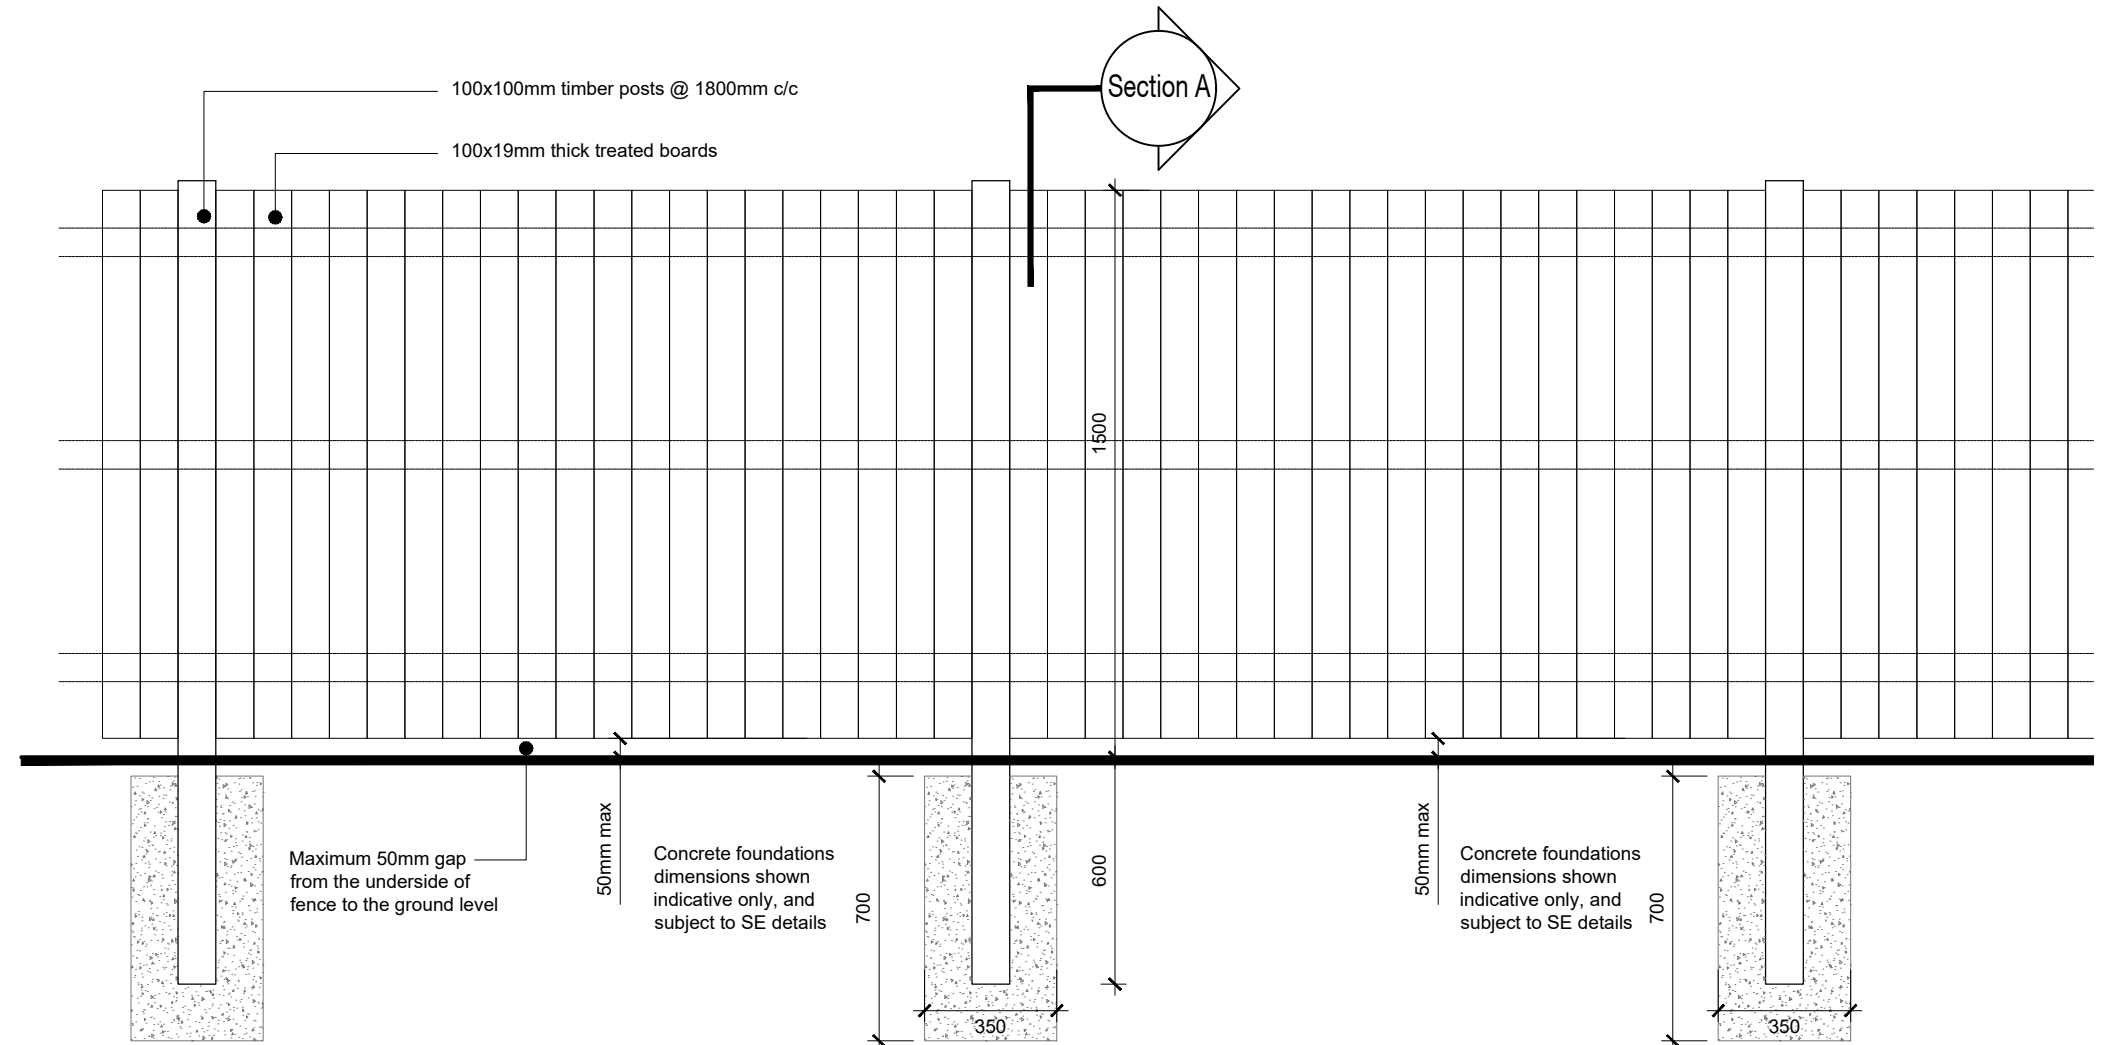

Typical Elevation

Rev	Description	Drawn	Date
<p><b>LDS</b>   Marshall's Mill, Marshall Street, Leeds, LS11 9YJ    <b>t</b> 0113 819 8041</p> <p><b>LDN</b>   320 City Road, Angel, London, EC1V 2NZ    <b>w</b> edwardarchitects.co.uk</p>			
<p>Client <b>Gleeson</b></p>			
<p>Project <b>Harras Moor</b></p>			
<p>Status <b>Planning</b></p>			<p>BIM Code <b>S2</b></p>
<p>Title <b>Boundary Detail 04</b> <b>1.5m High Close Boarded Timber Fence</b></p>			<p>Drawn <b>HS</b> Checked <b>PB</b></p>
Project	Originator	Discipline	Drawing no.
1238 - EA - A - P102 -			
Rev	Date	Scale	
	07.04.26	1:20 (A3)	